


F.A. RTE.	SECTION	COUNTY	TOTAL SHEETS	SHEET NO.
600	5IRS-3	*	347	180

STA.	TO STA.	ILLINOIS	FED. AID PROJECT
141	140	139	138

FINAL SURVEY	DATE
NO. _____	BY _____
AREAS CHECKED	

ORIGINAL SURVEY	DATE
NO. _____	BY _____
AREAS CHECKED	

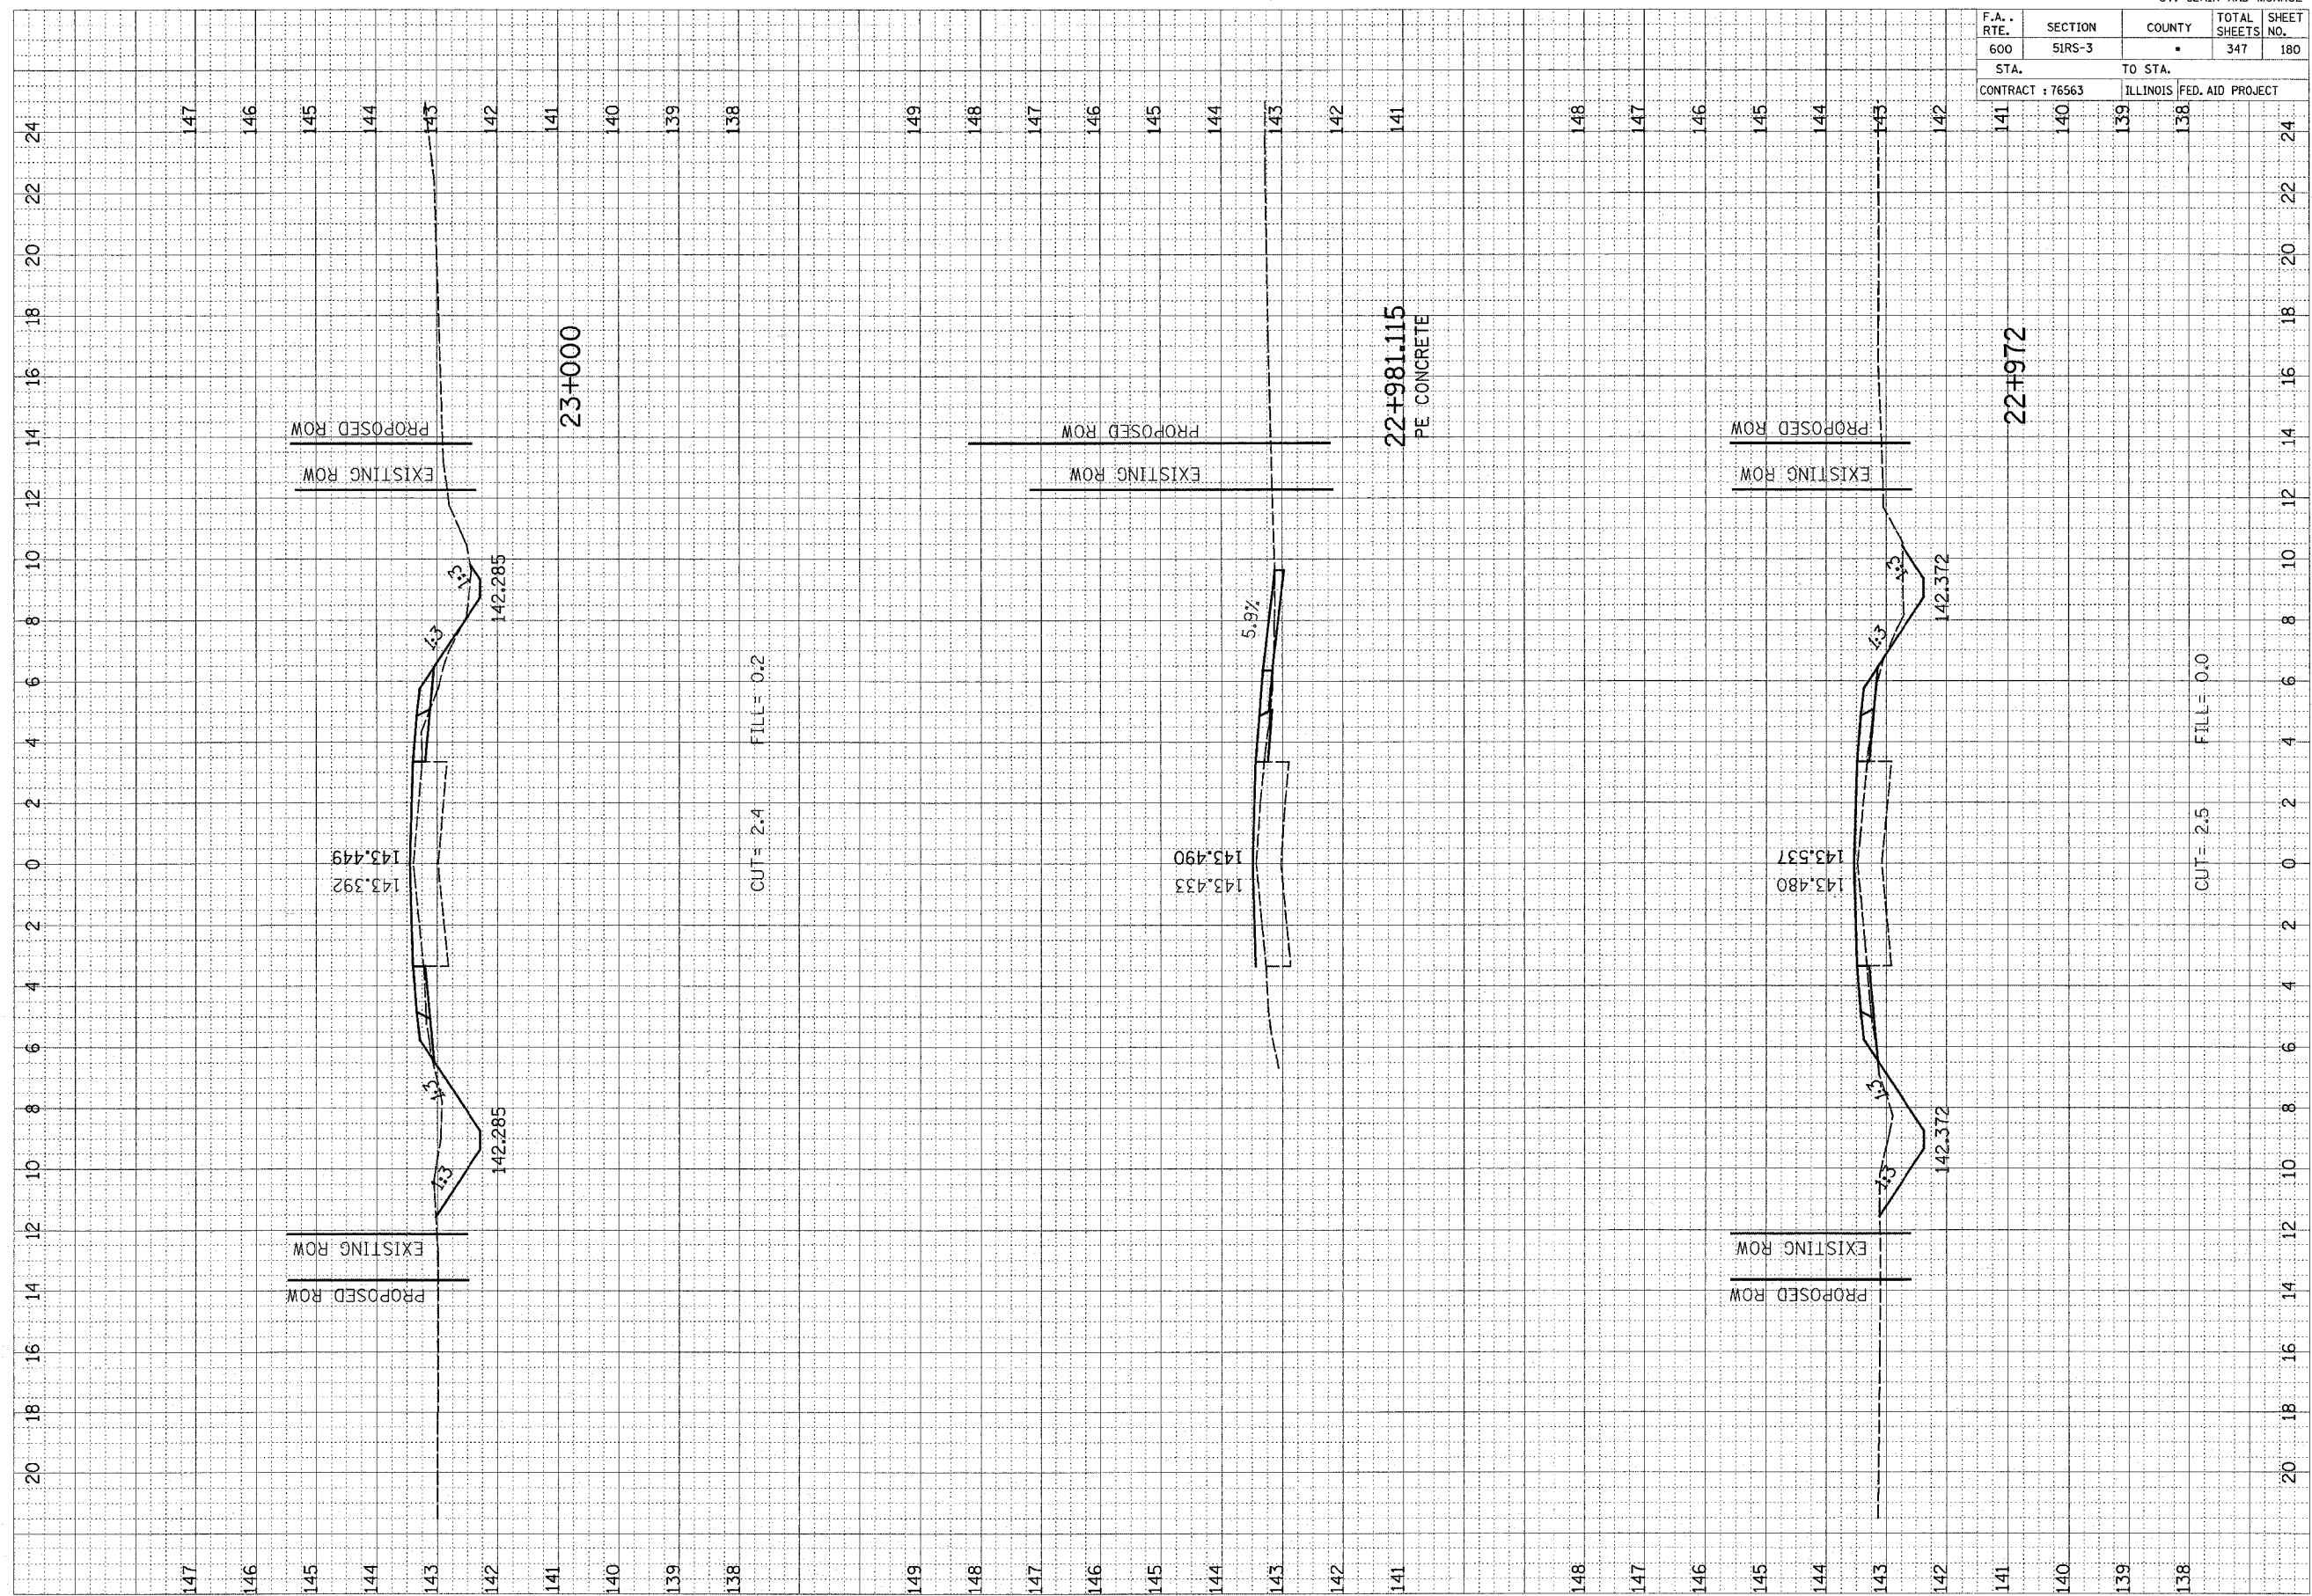

CUT = 2.5 FILL = 0.0

22+972

22+981.115  
PE CONCRETE

23+000