


F.A. RTE.	SECTION	COUNTY	TOTAL SHEETS	SHEET NO.
600	51RS-3	•	347	182
STA. 142		TO STA. 141		
CONTRACT : 76563		ILLINOIS FED. AID PROJECT		

FINAL SURVEY	SURVEYED	DATE
NOTE BOOK NO.	PLOTTED	BY
	REPLICATE	
	AREAS CHECKED	

ORIGINAL SURVEY	SURVEYED	DATE
NOTE BOOK NO.	PLOTTED	BY
	REPLICATE	
	AREAS CHECKED	

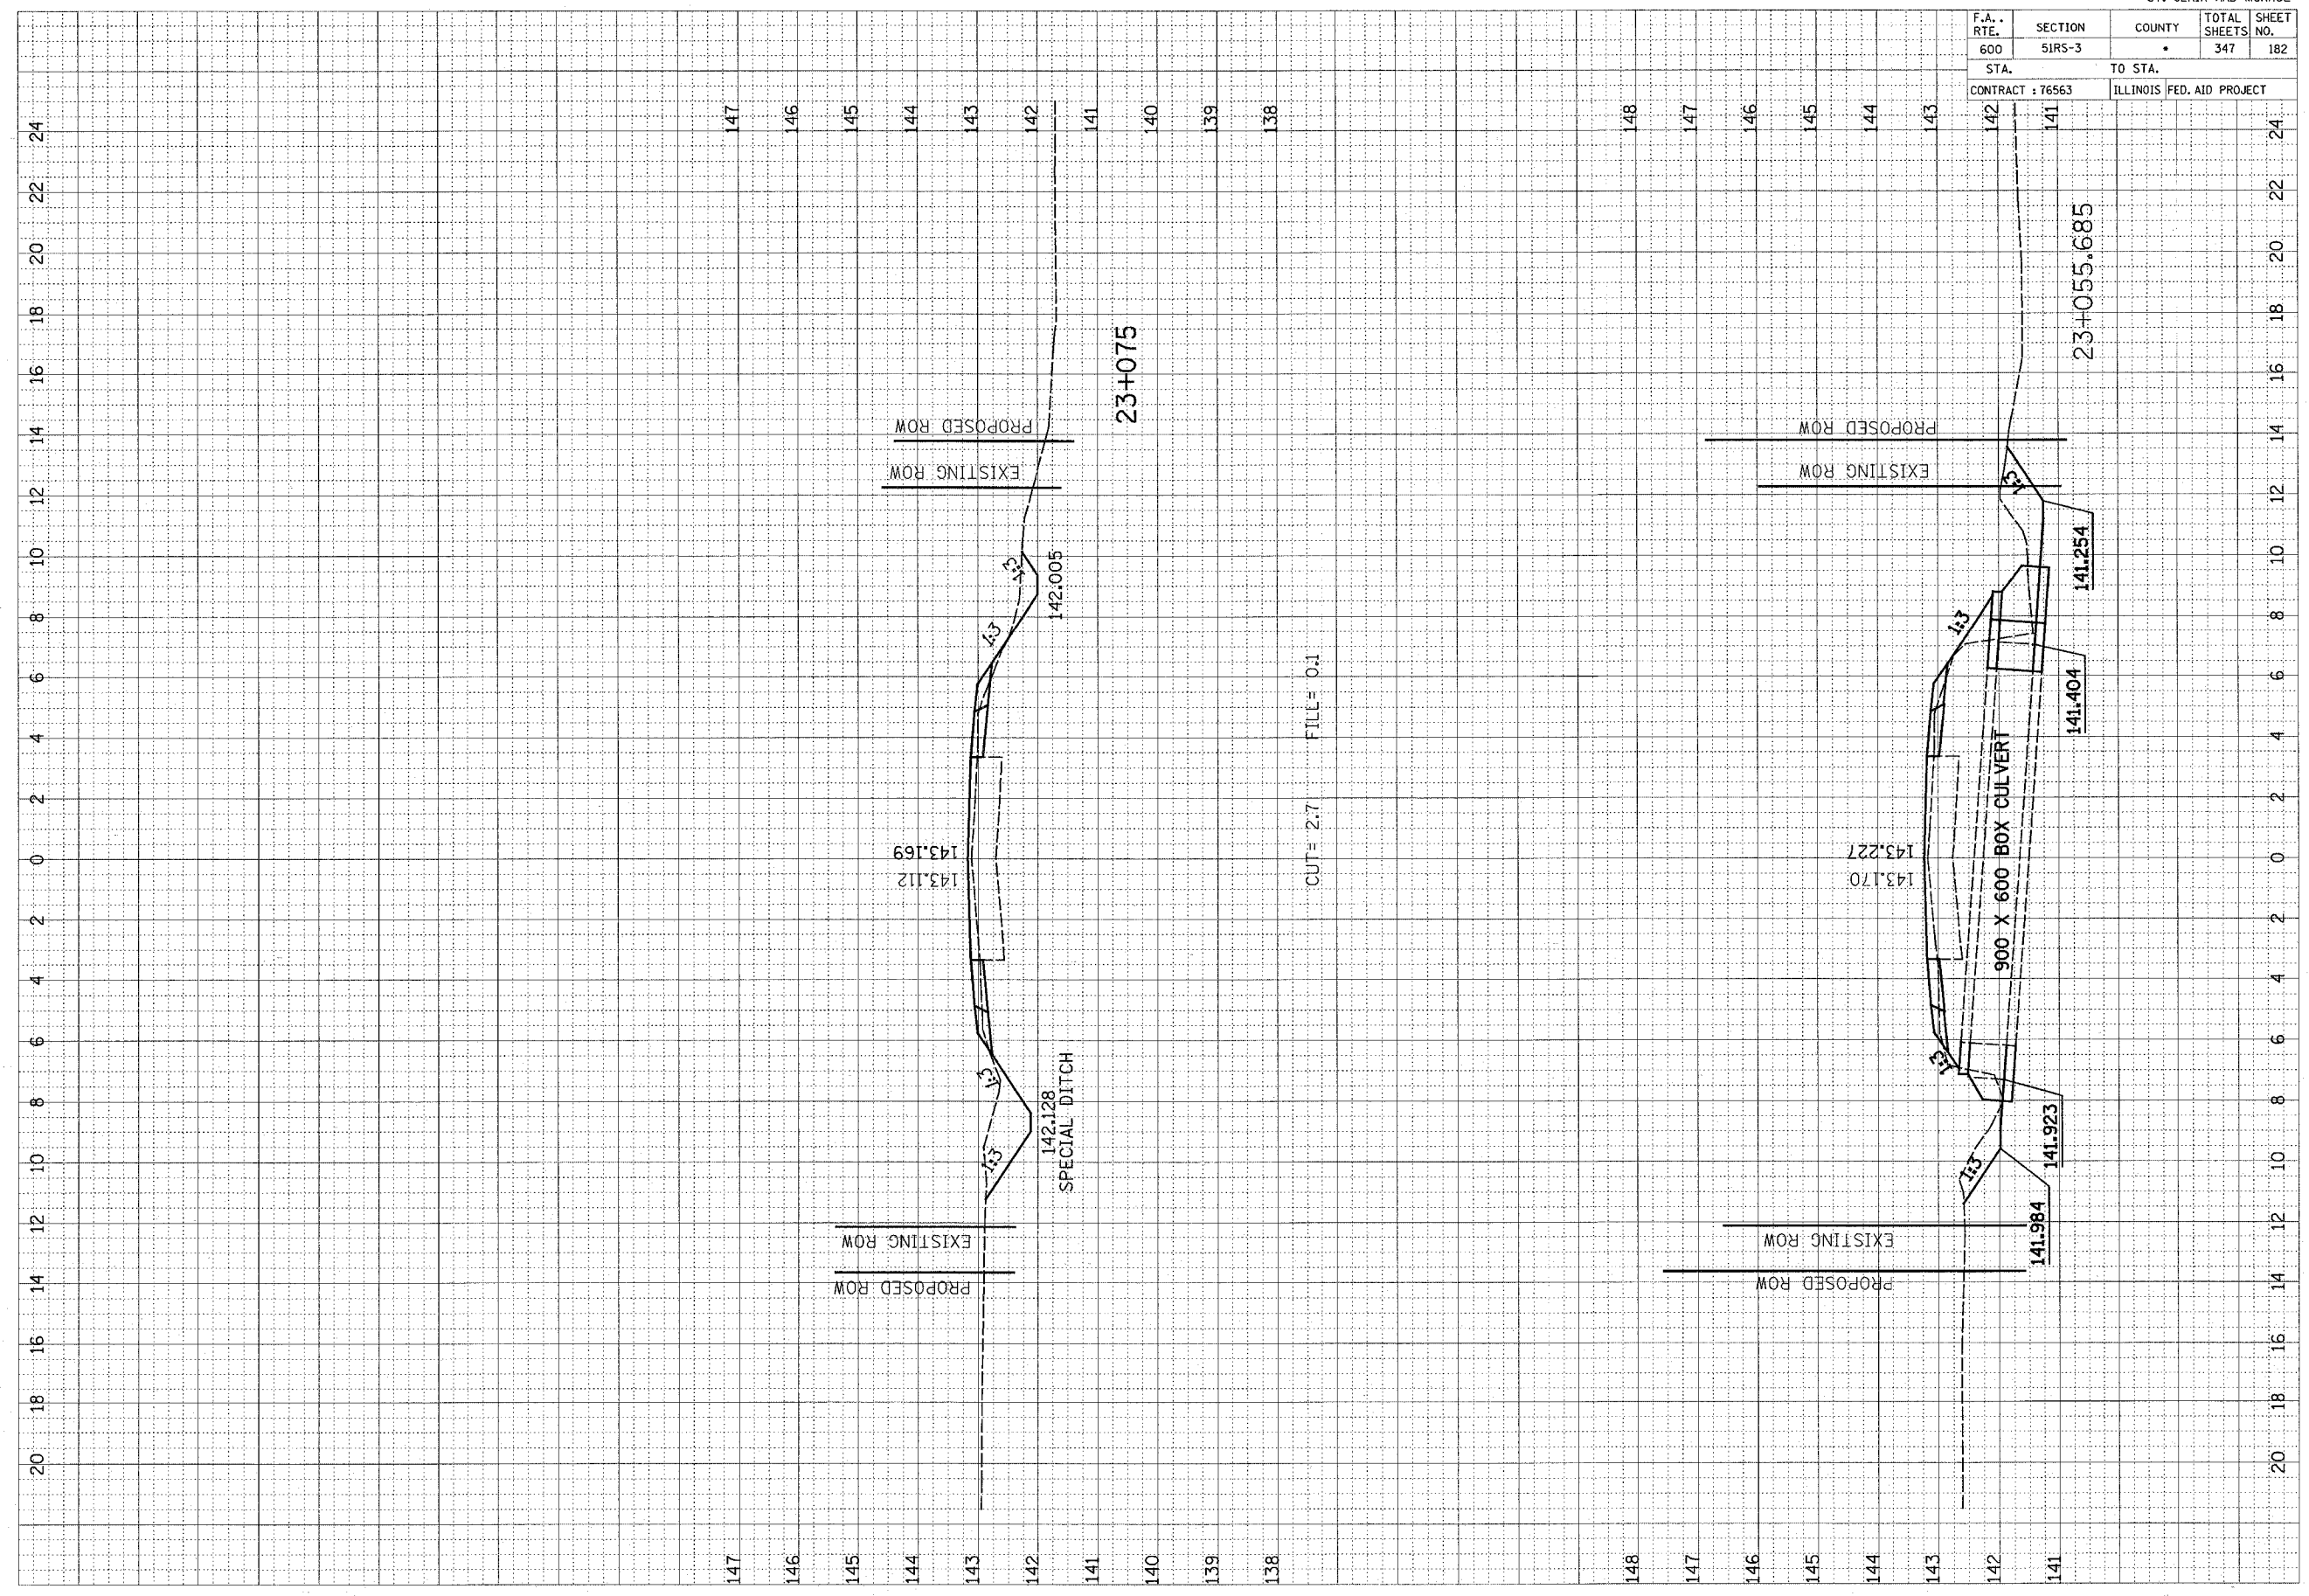

20 18 16 14 12 10 8 6 4 2 0 2 4 6 8 10 12 14 16 18 20 22 24

147 146 145 144 143 142 141 140 139 138

148 147 146 145 144 143

23+075

23+055.685

CUT = 2.7 FILL = 0.1

142.128
SPECIAL DITCH

900 X 600 BOX CULVERT