


F.A. RTE.	SECTION	COUNTY	TOTAL SHEETS	SHEET NO.
600	51RS-3	•	347	185

STA.	TO STA.
CONTRACT : 76563	ILLINOIS FED. AID PROJECT

141	140	139	138	24
-----	-----	-----	-----	----

FINAL SURVEY NO.	REWORKED SURVEY NO.	DATE

ORIGINAL SURVEY NO.	DATE

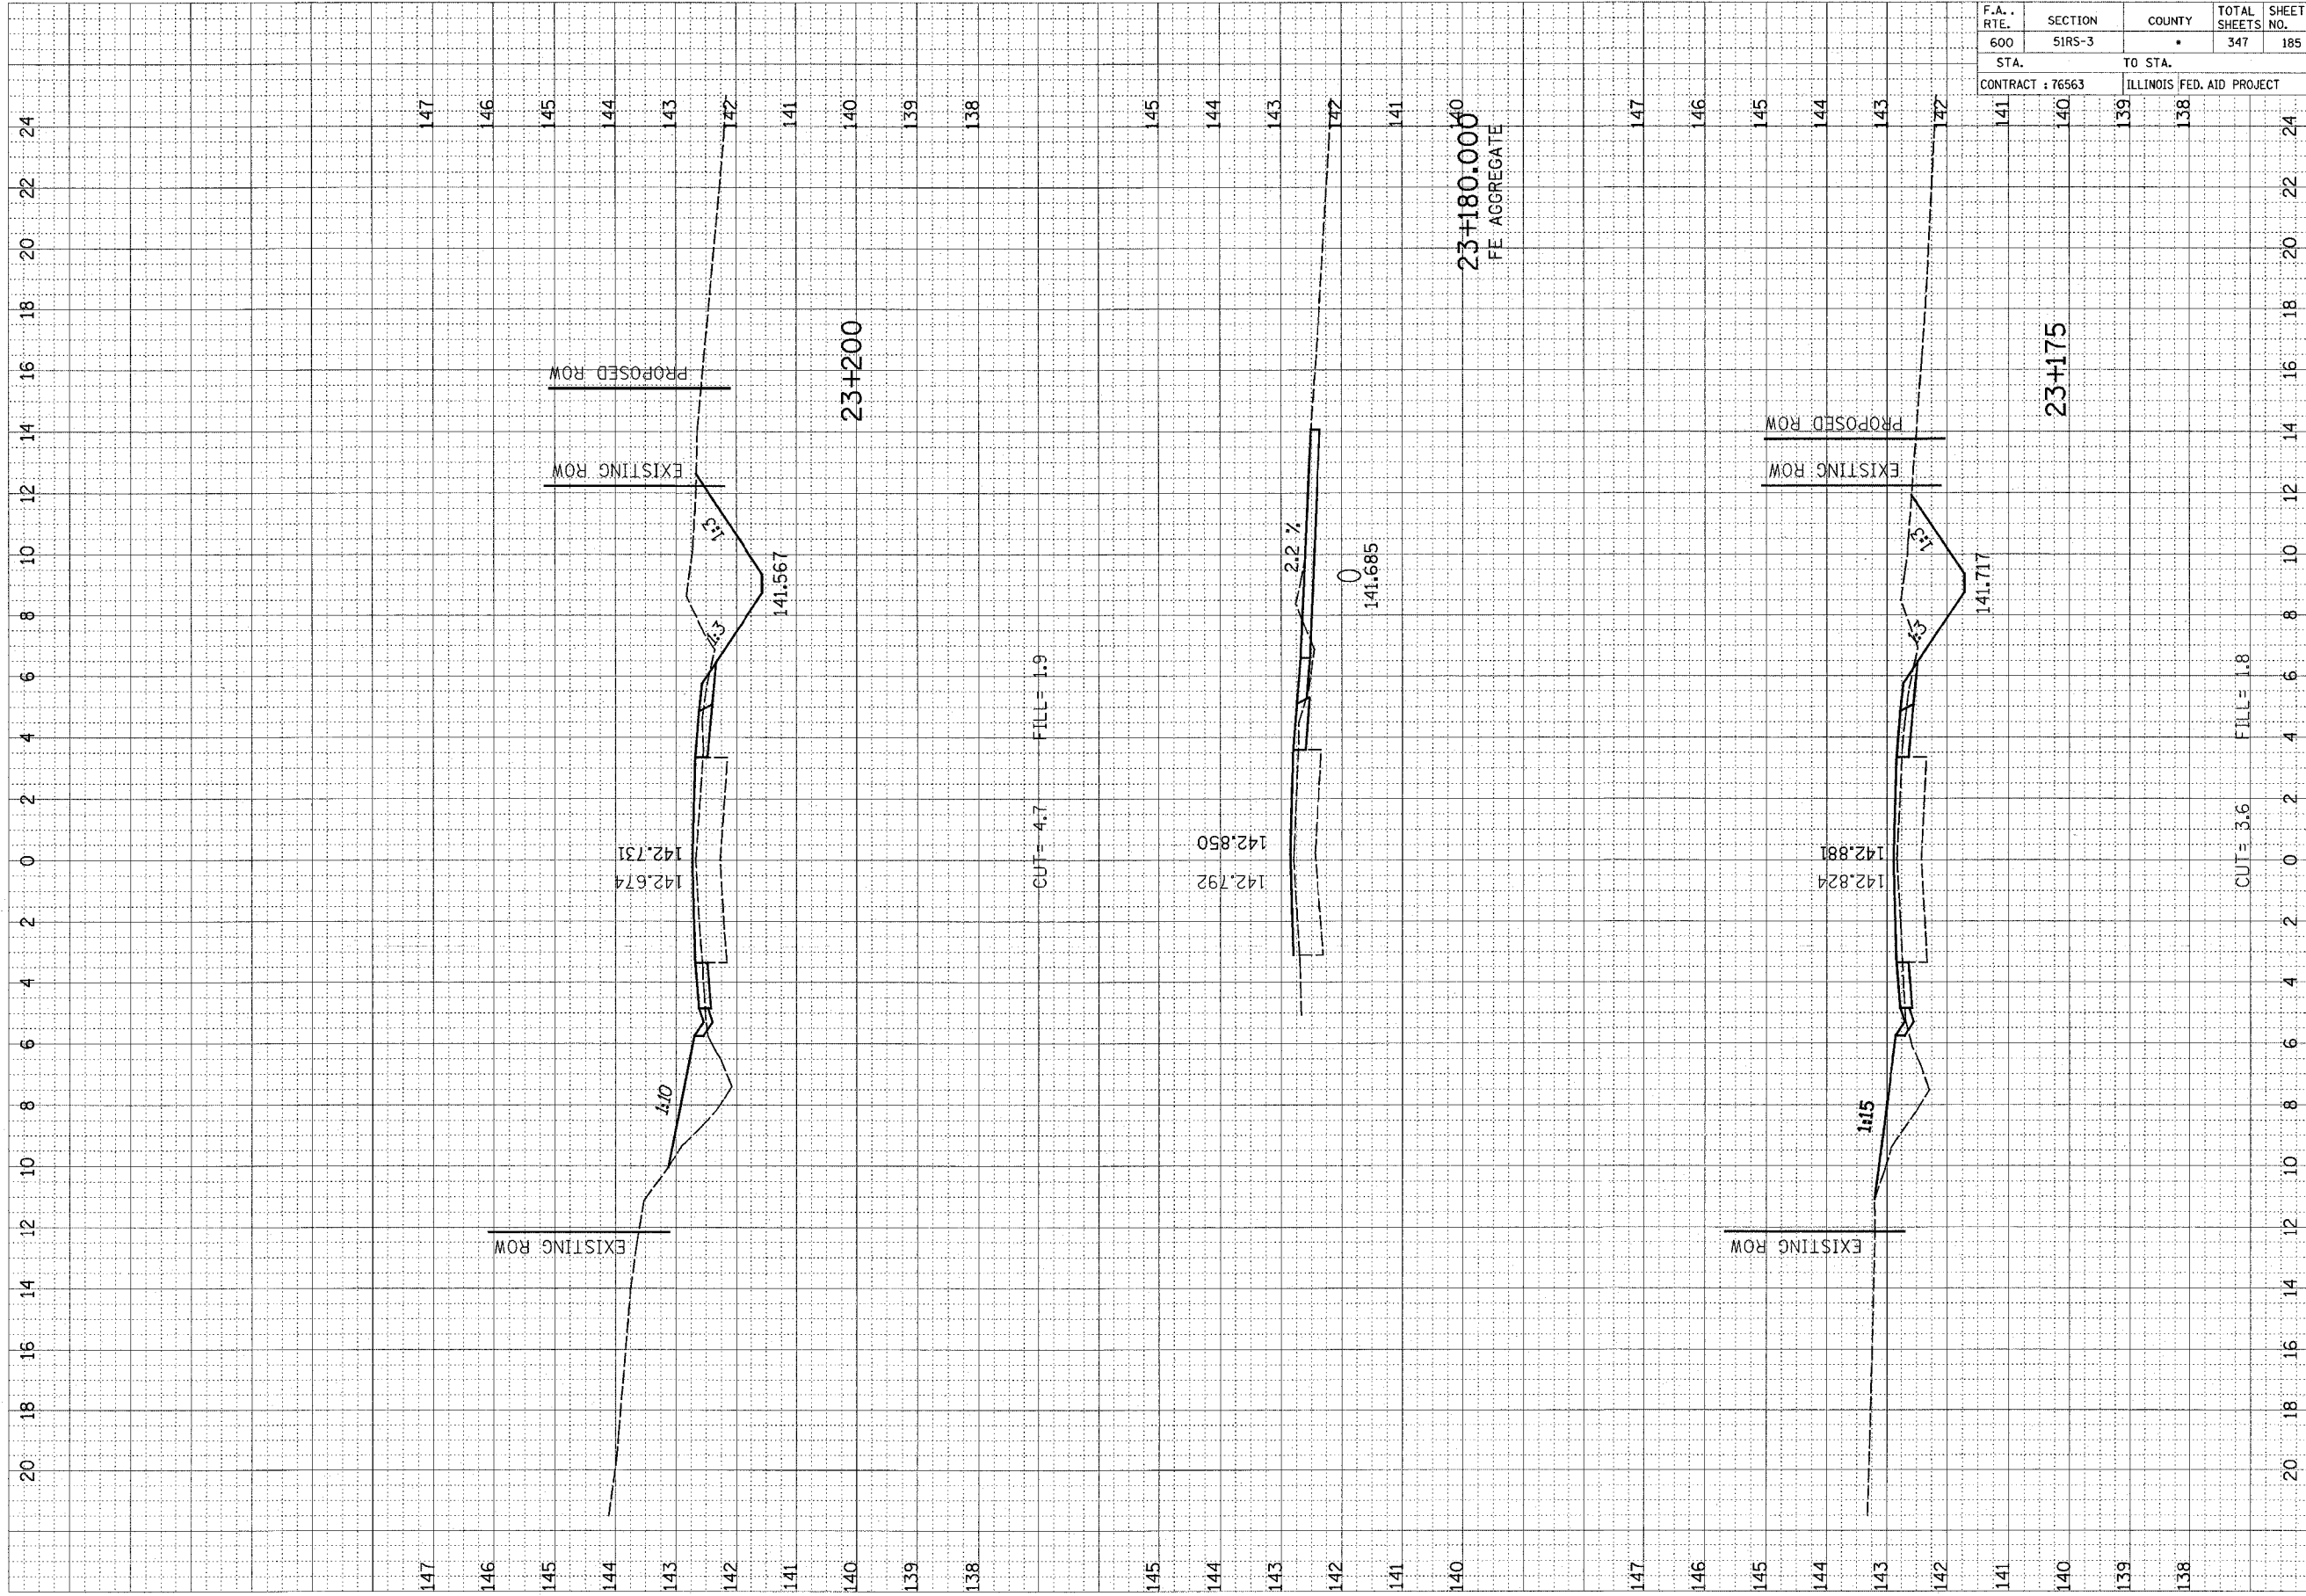

CUT = 3.6 FILL = 1.8

CUT = 4.7 FILL = 1.9

23+180.000  
60°  
1% FE AGGREGATE

23+200

23+175