


F.A. RTE.	SECTION	COUNTY	TOTAL SHEETS	SHEET NO.
600	51RS-3	•	347	191
STA. 139		TO STA. 137		24
CONTRACT : 76563				ILLINOIS FED. AID PROJECT

FINAL SURVEY
NOTE BOOK NO. _____
DATE _____
BY _____
AREAS CHECKED _____

ORIGINAL SURVEY
NOTE BOOK NO. _____
DATE _____
BY _____
AREAS CHECKED _____

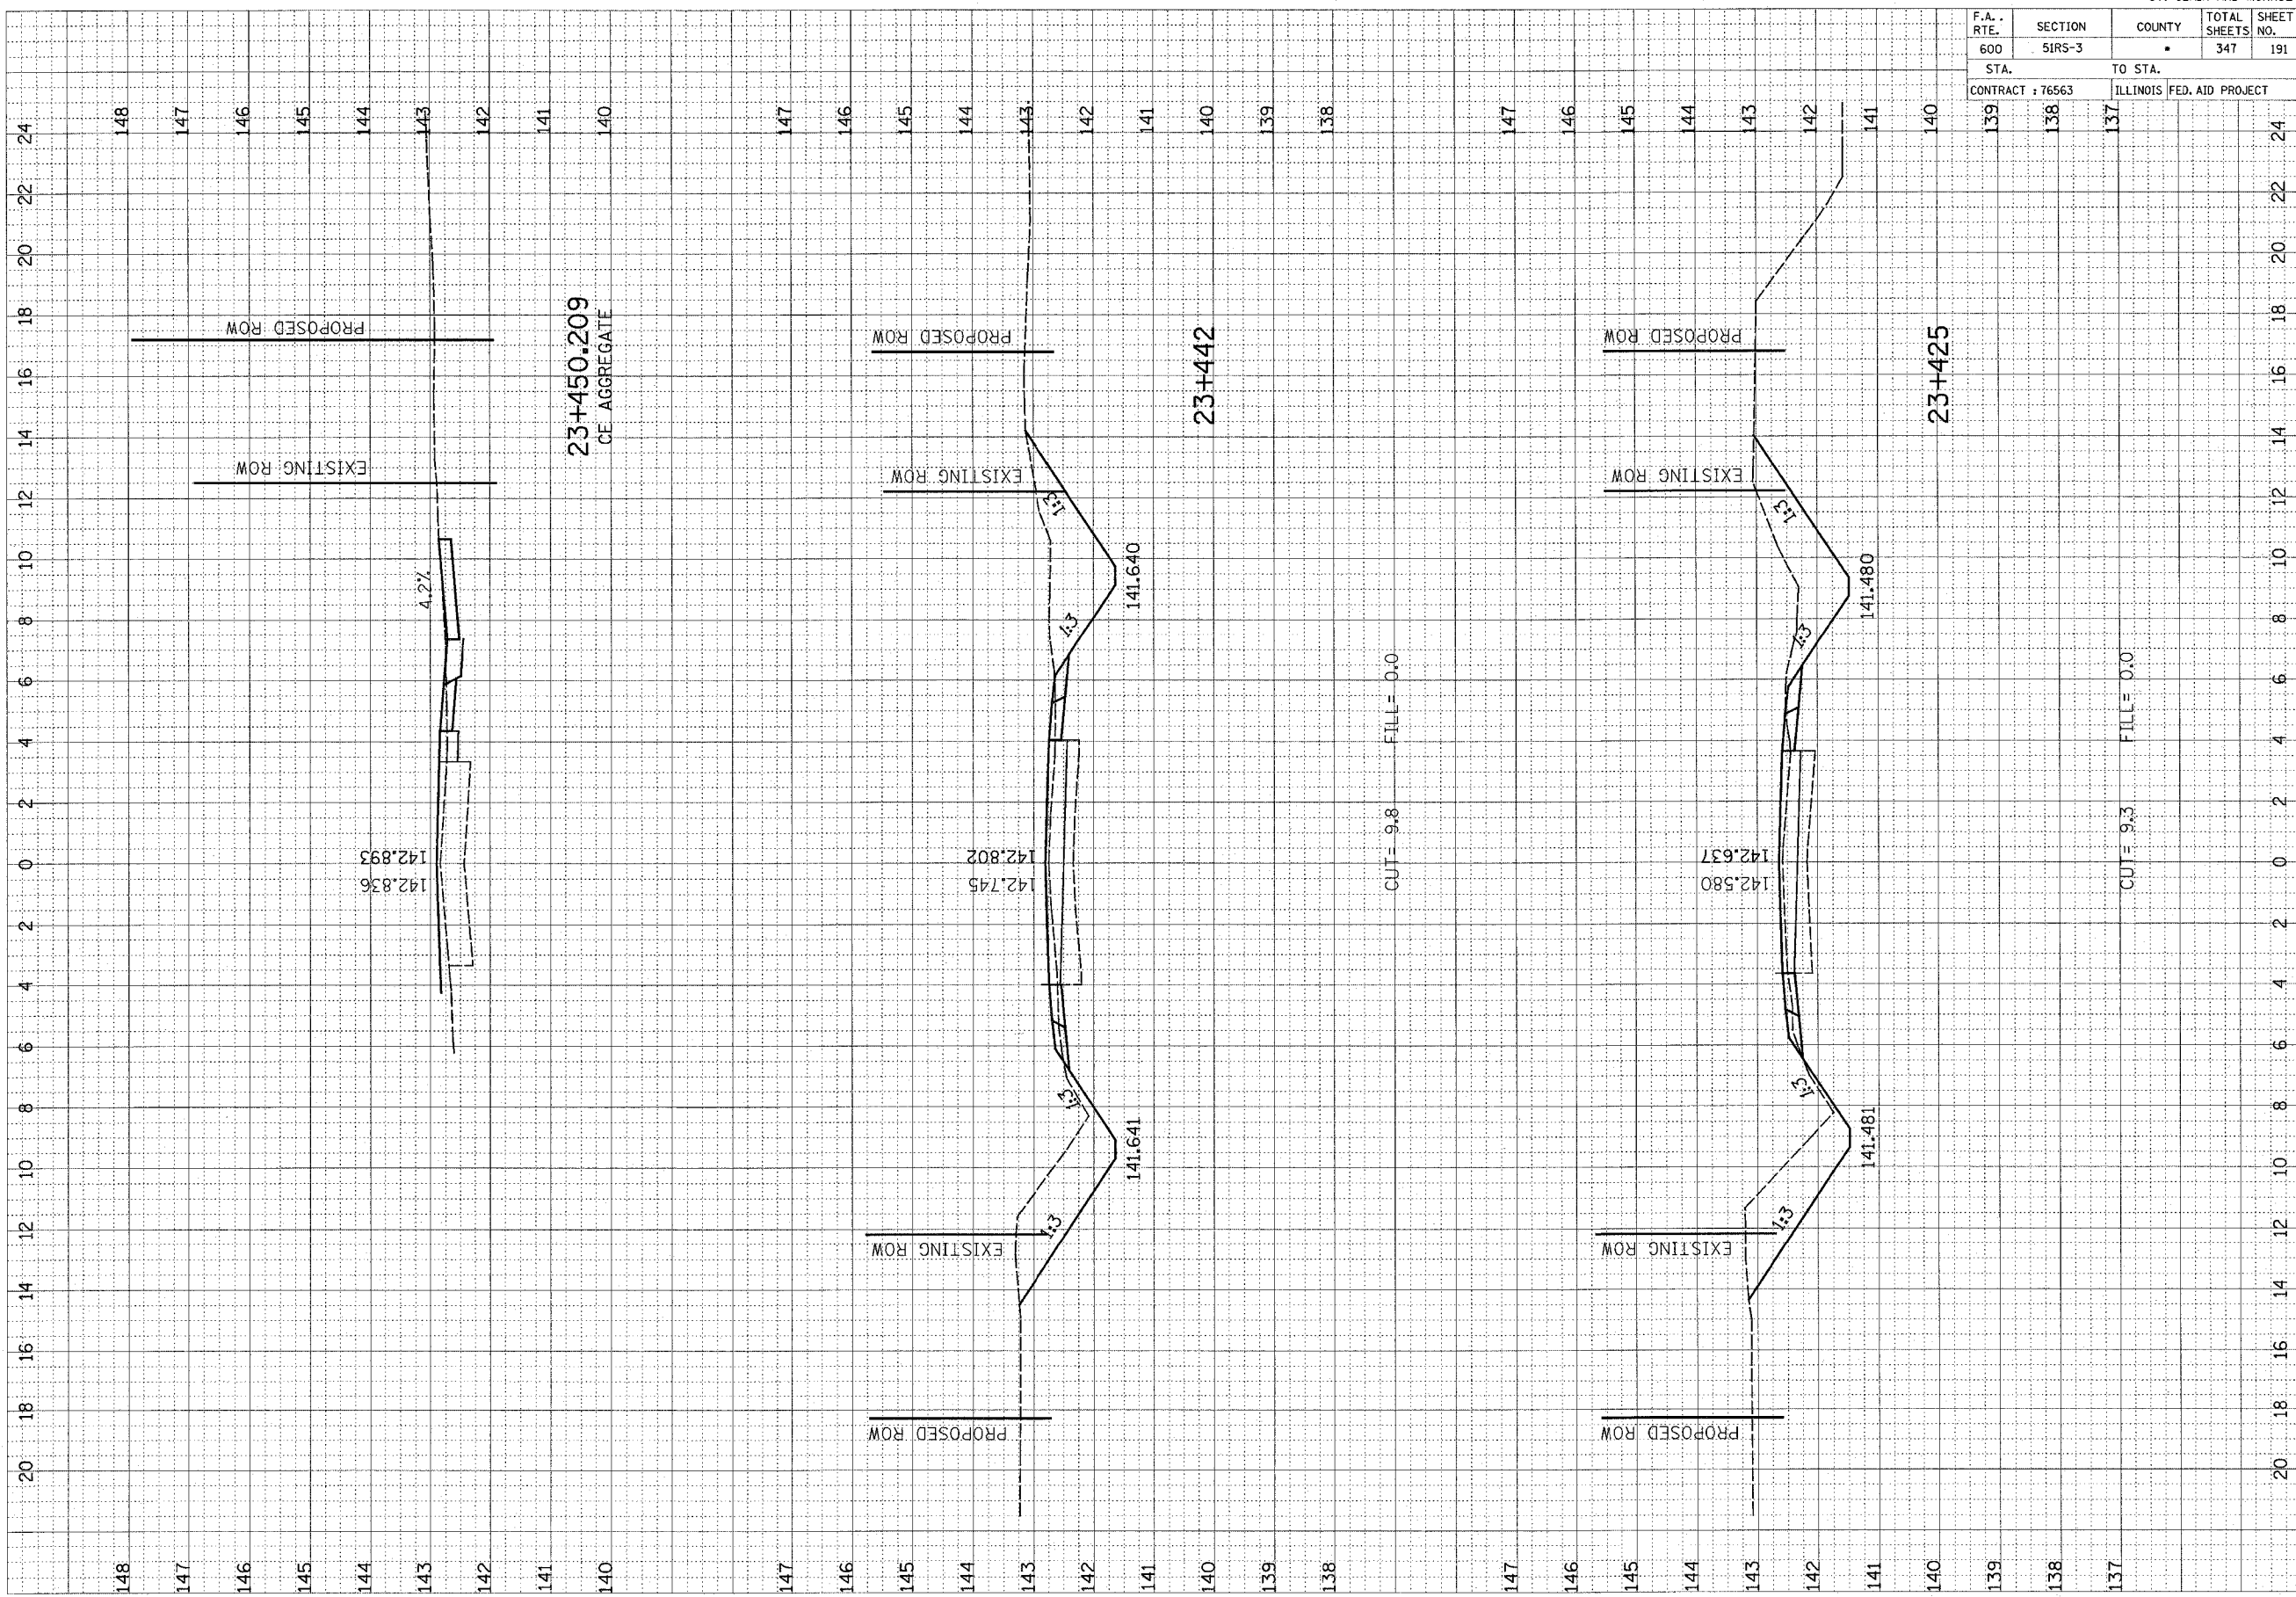

148
147
146
145
144
143
142
141
140
147
146
145
144
143
142
141
140
139
138
147
146
145
144
143
142
141
140
139
138
137

20 18 16 14 12 10 8 6 4 2 0 2 4 6 8 10 12 14 16 18 20 22 24