


ORIGINAL SURVEY PLOTTED
 SURVEY PLOTTED
 NOTE BOOK NO. _____
 AREAS CHECKED _____
 BY _____ DATE _____

FINAL SURVEY PLOTTED
 SURVEY PLOTTED
 NOTE BOOK NO. _____
 AREAS CHECKED _____
 BY _____ DATE _____

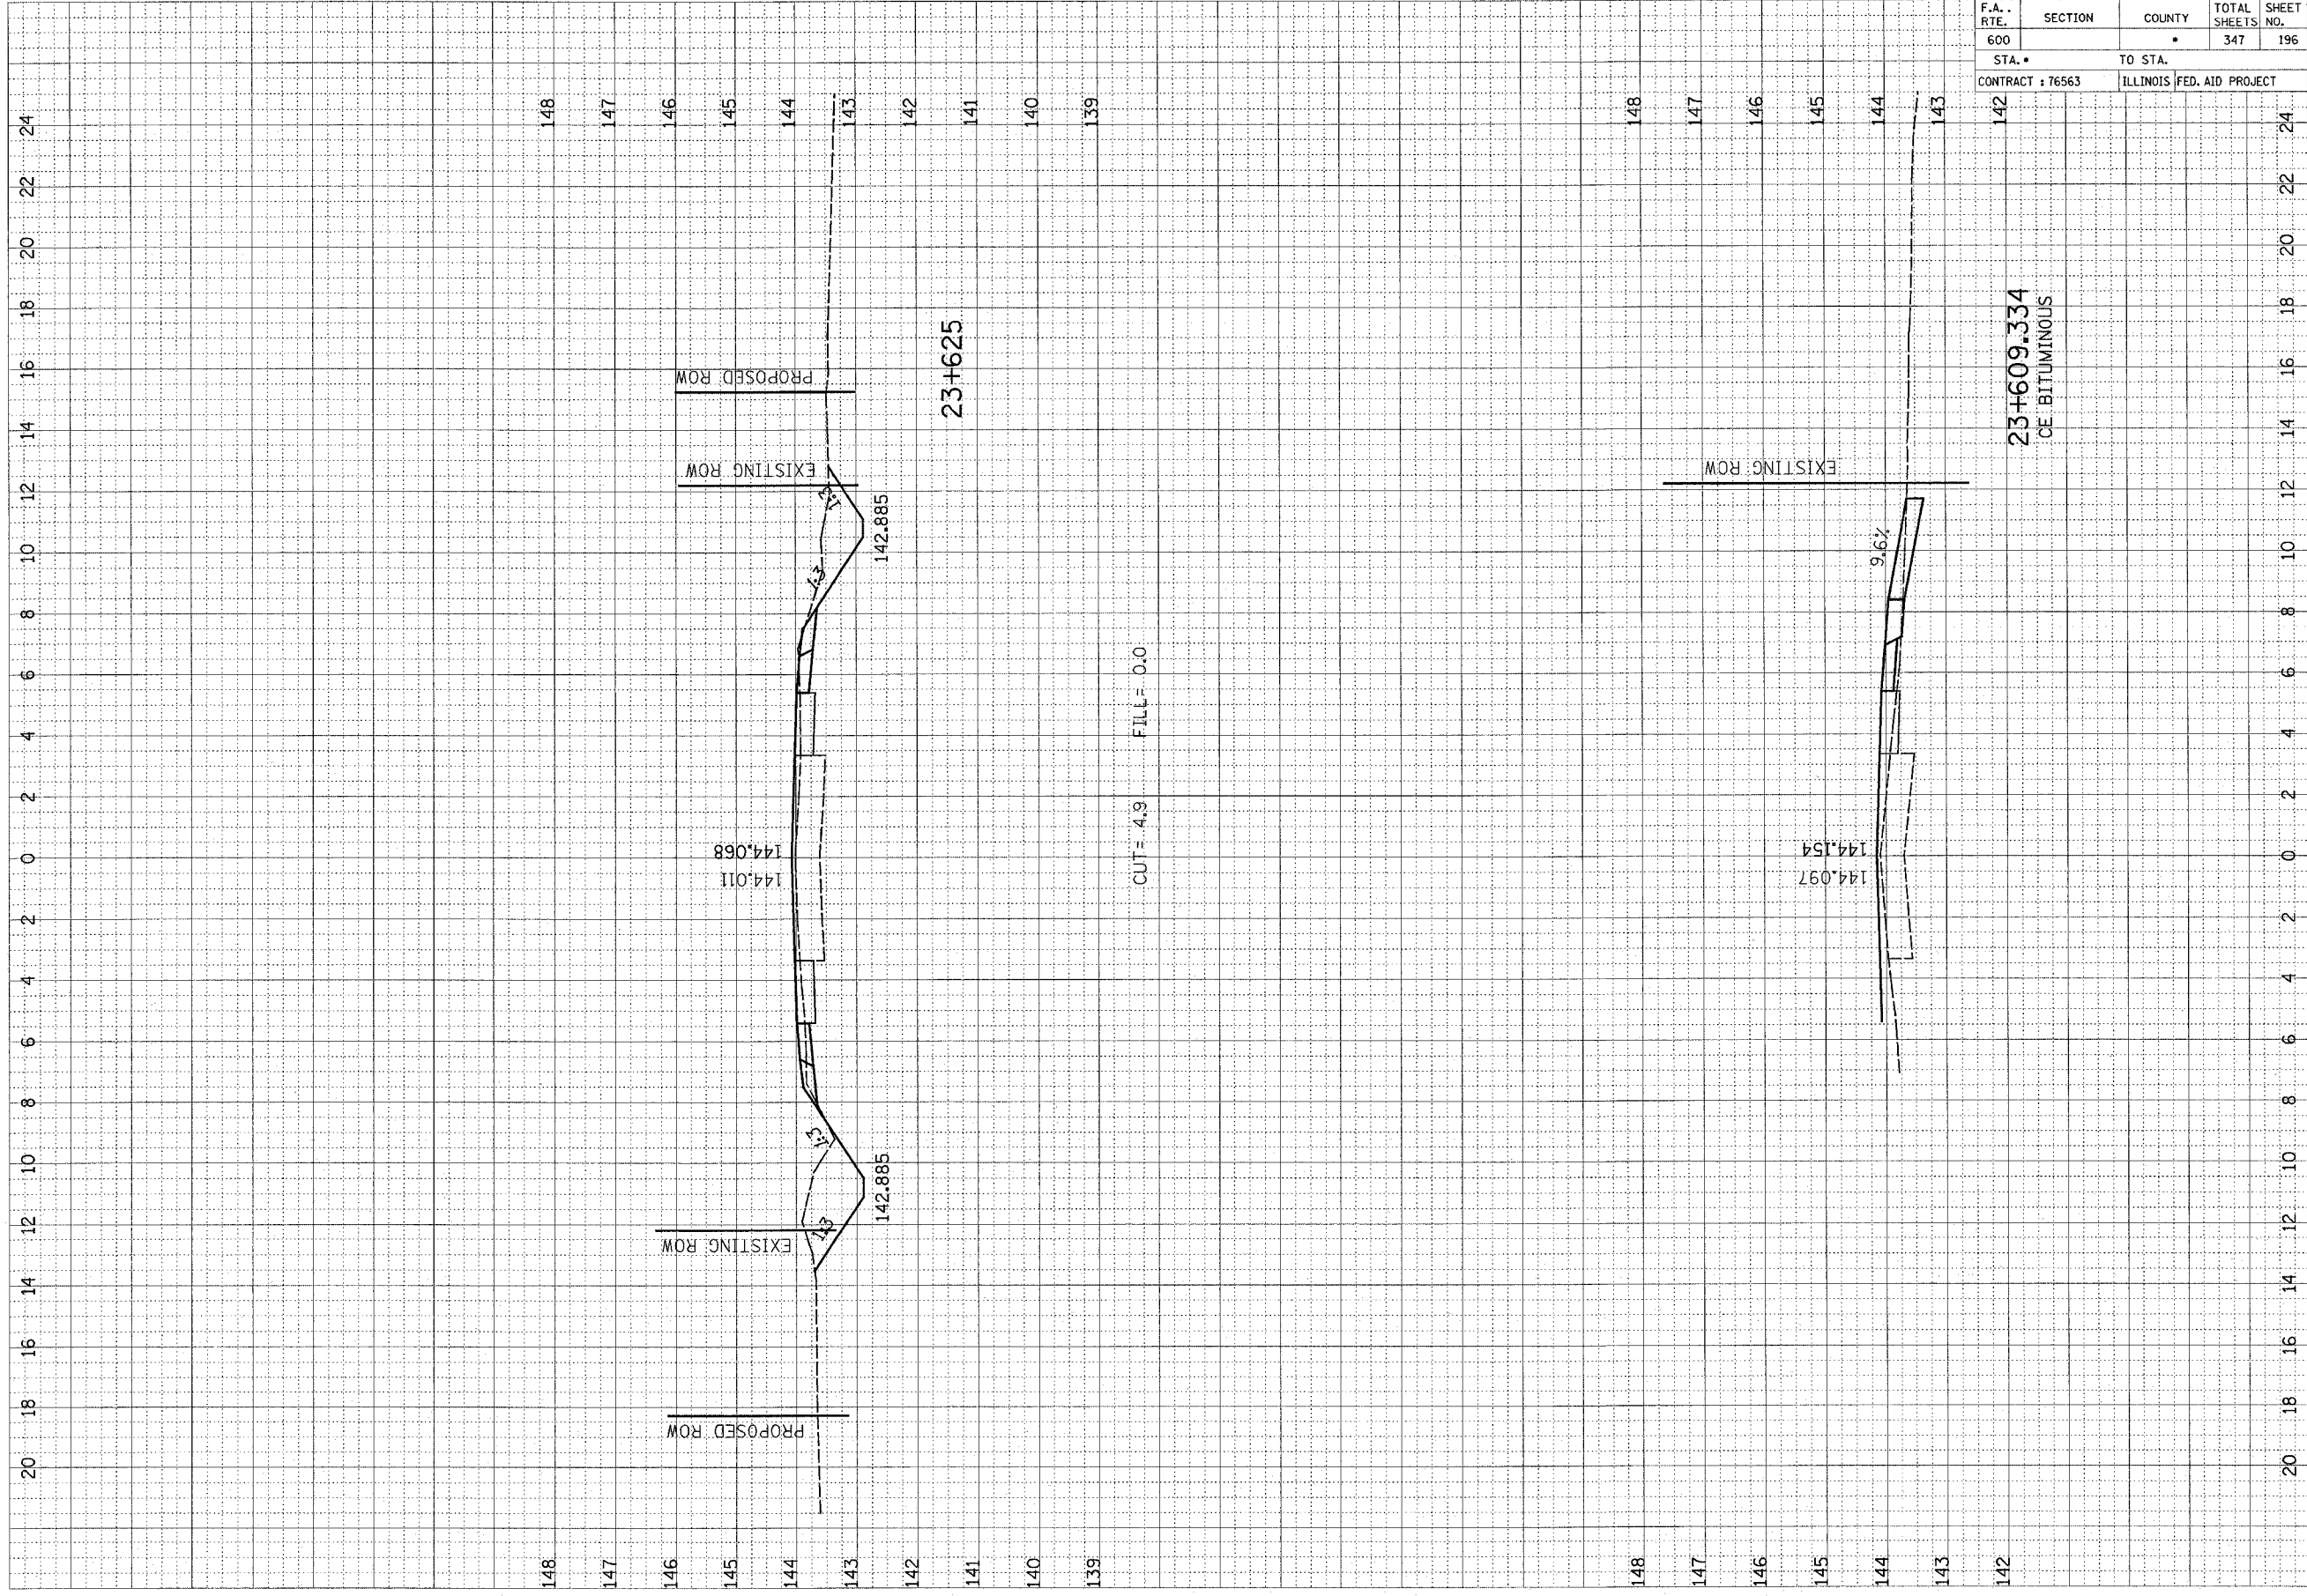

ST. CLAIR AND MONROE COUNTIES				
F.A. RTE.	SECTION	COUNTY	TOTAL SHEETS	SHEET NO.
600			347	196
STA. 600		TO STA.		
CONTRACT : 76563		ILLINOIS FED. AID PROJECT		