


F.A. RTE.	SECTION	COUNTY	TOTAL SHEETS	SHEET NO.
600		•	347	197
STA. •		TO STA. •		
CONTRACT : 76563		ILLINOIS FED. AID PROJECT		

FINAL SURVEY	SUBMITTED	DATE
NOTE BOOK NO.	PLOTTED	BY
	TEMPLATE	
	AREAS CHECKED	

ORIGINAL SURVEY	SUBMITTED	DATE
NOTE BOOK NO.	PLOTTED	BY
	TEMPLATE	
	AREAS CHECKED	

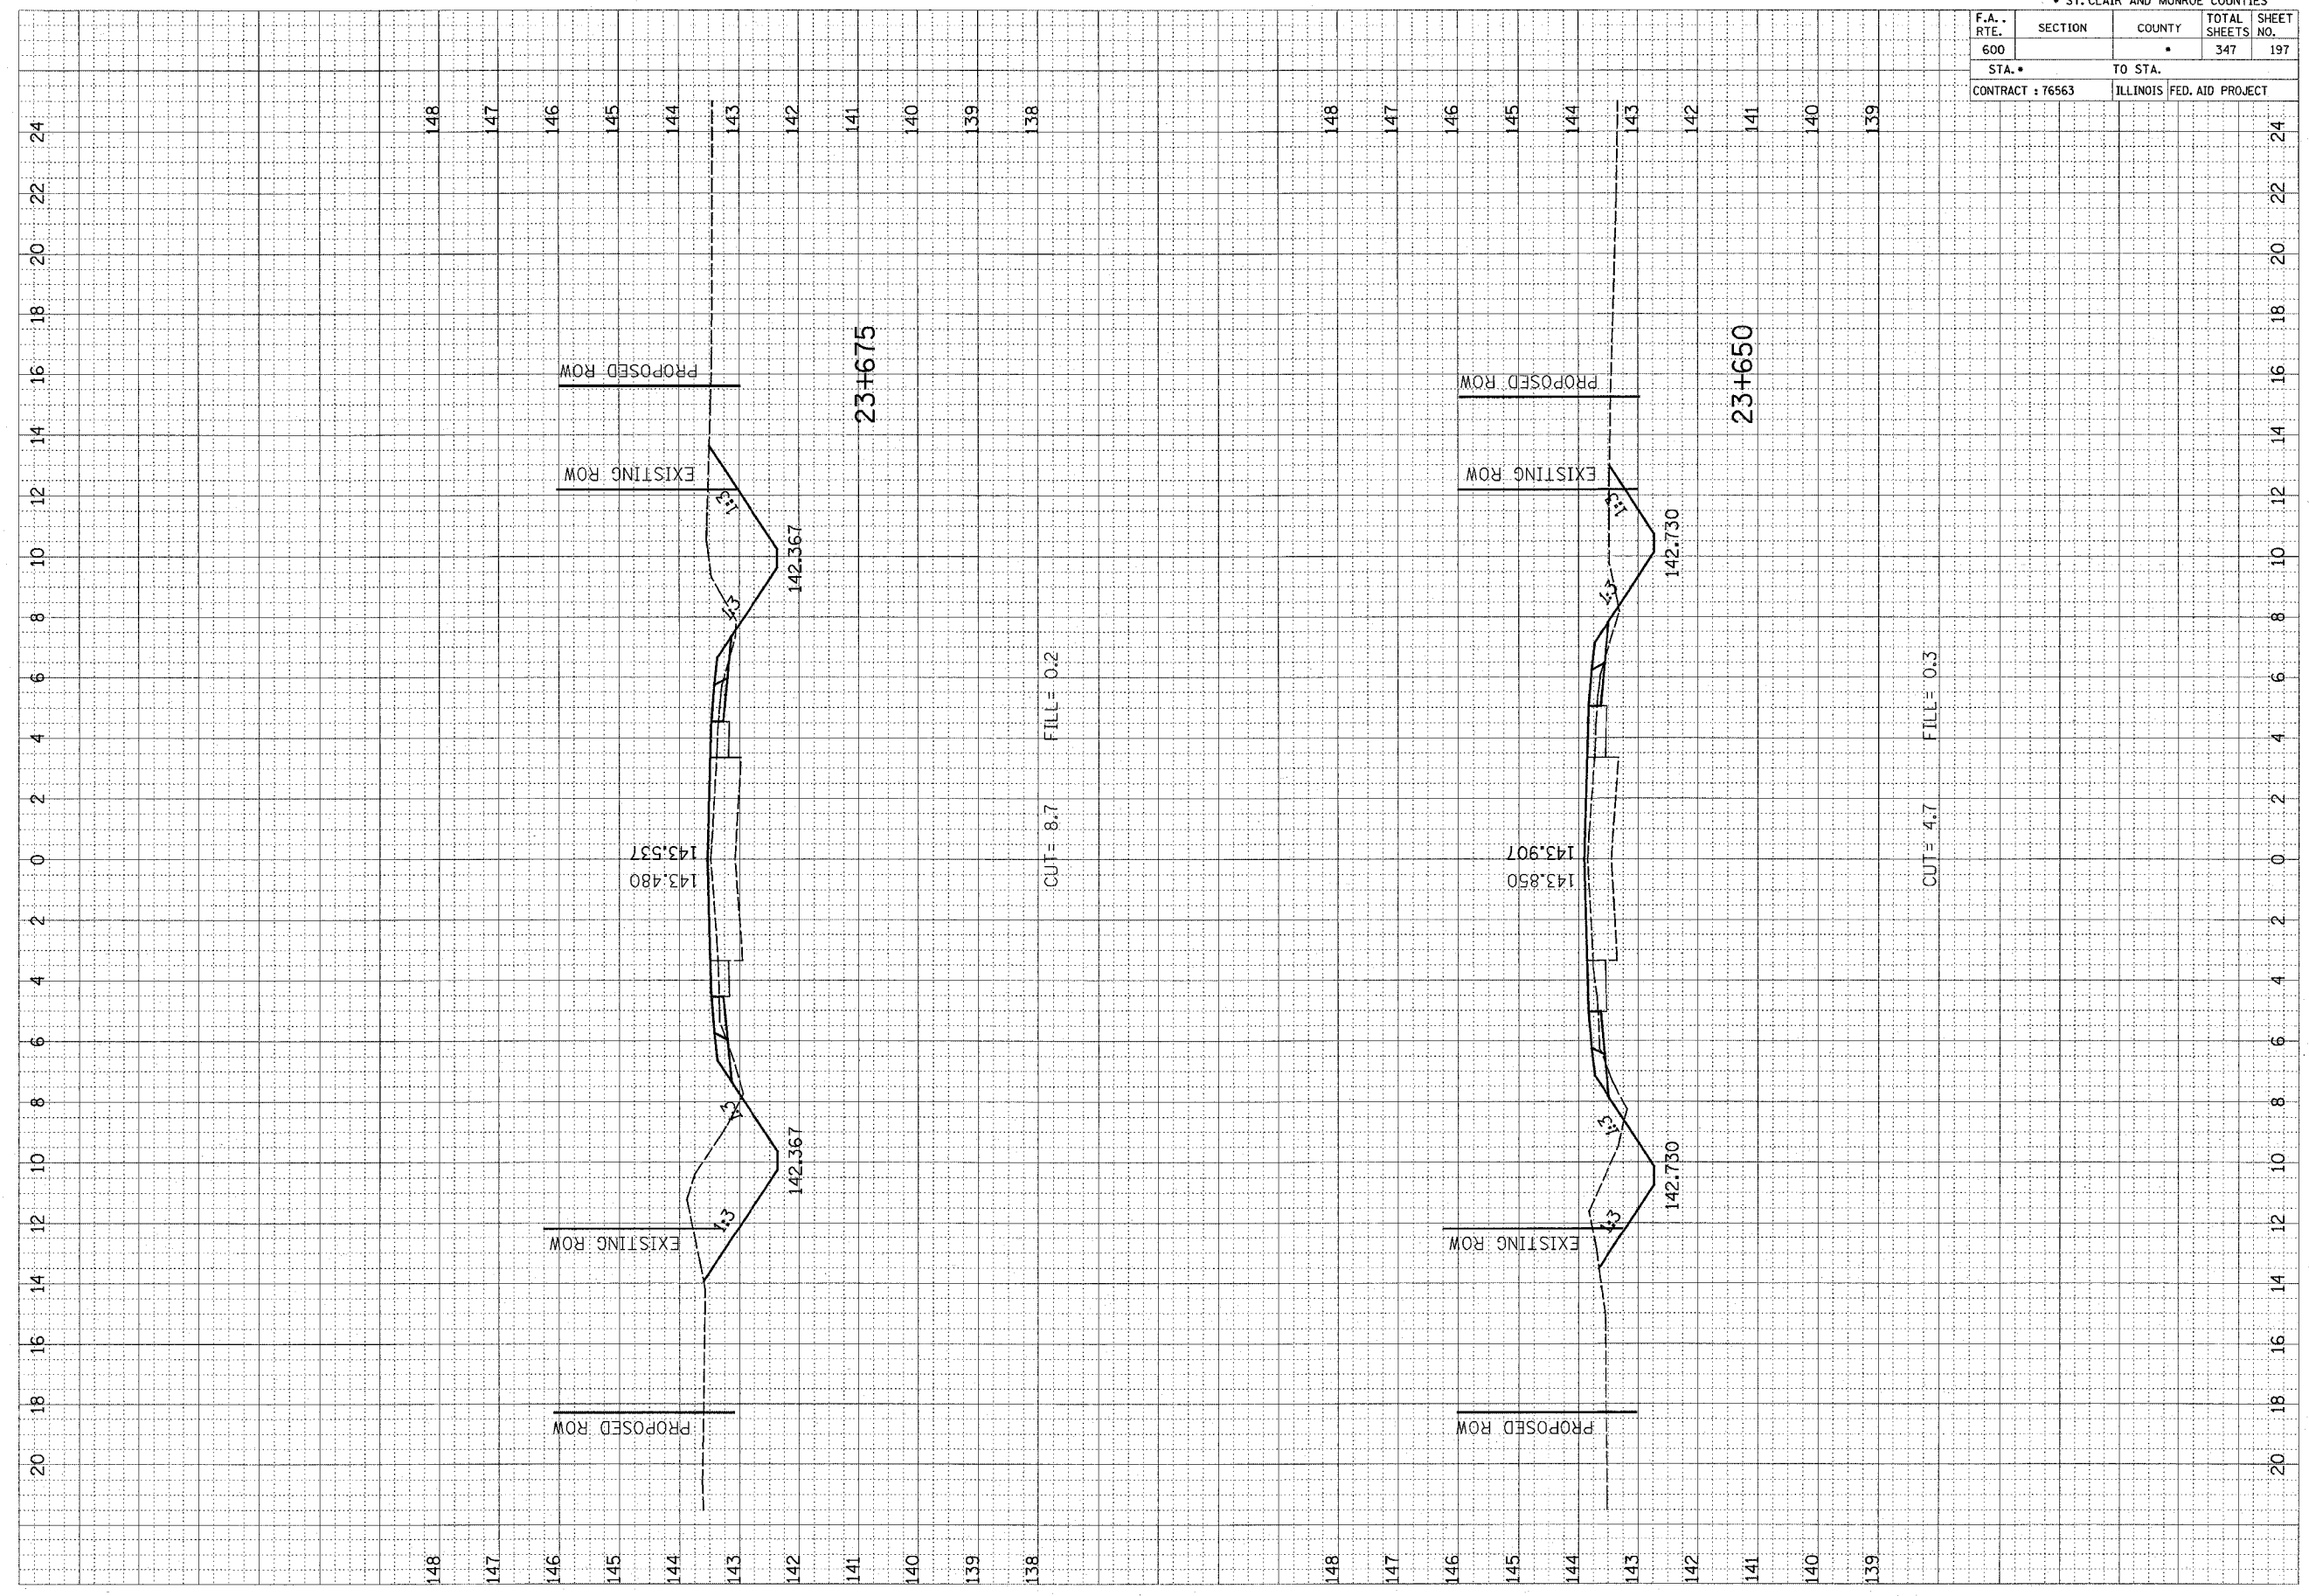

24 22 20 18 16 14 12 10 8 6 4 2 0 2 4 6 8 10 12 14 16 18 20

148 147 146 145 144 143 142 141 140 139 138

23+675

148 147 146 145 144 143 142 141 140 139

23+650

20 18 16 14 12 10 8 6 4 2 0 2 4 6 8 10 12 14 16 18 20