


F.A. RTE.	SECTION	COUNTY	TOTAL SHEETS	SHEET NO.
600		•	347	199
STA. •		TO STA.		
CONTRACT : 76563		ILLINOIS FED. AID PROJECT		

FINAL SURVEY BY DATE
 SURVEYED BY _____
 NOTE BOOK NO. _____
 TEMPLATE AREA _____
 CHECKED _____

ORIGINAL SURVEY BY DATE
 SURVEYED BY _____
 NOTE BOOK NO. _____
 TEMPLATE AREA _____
 CHECKED _____

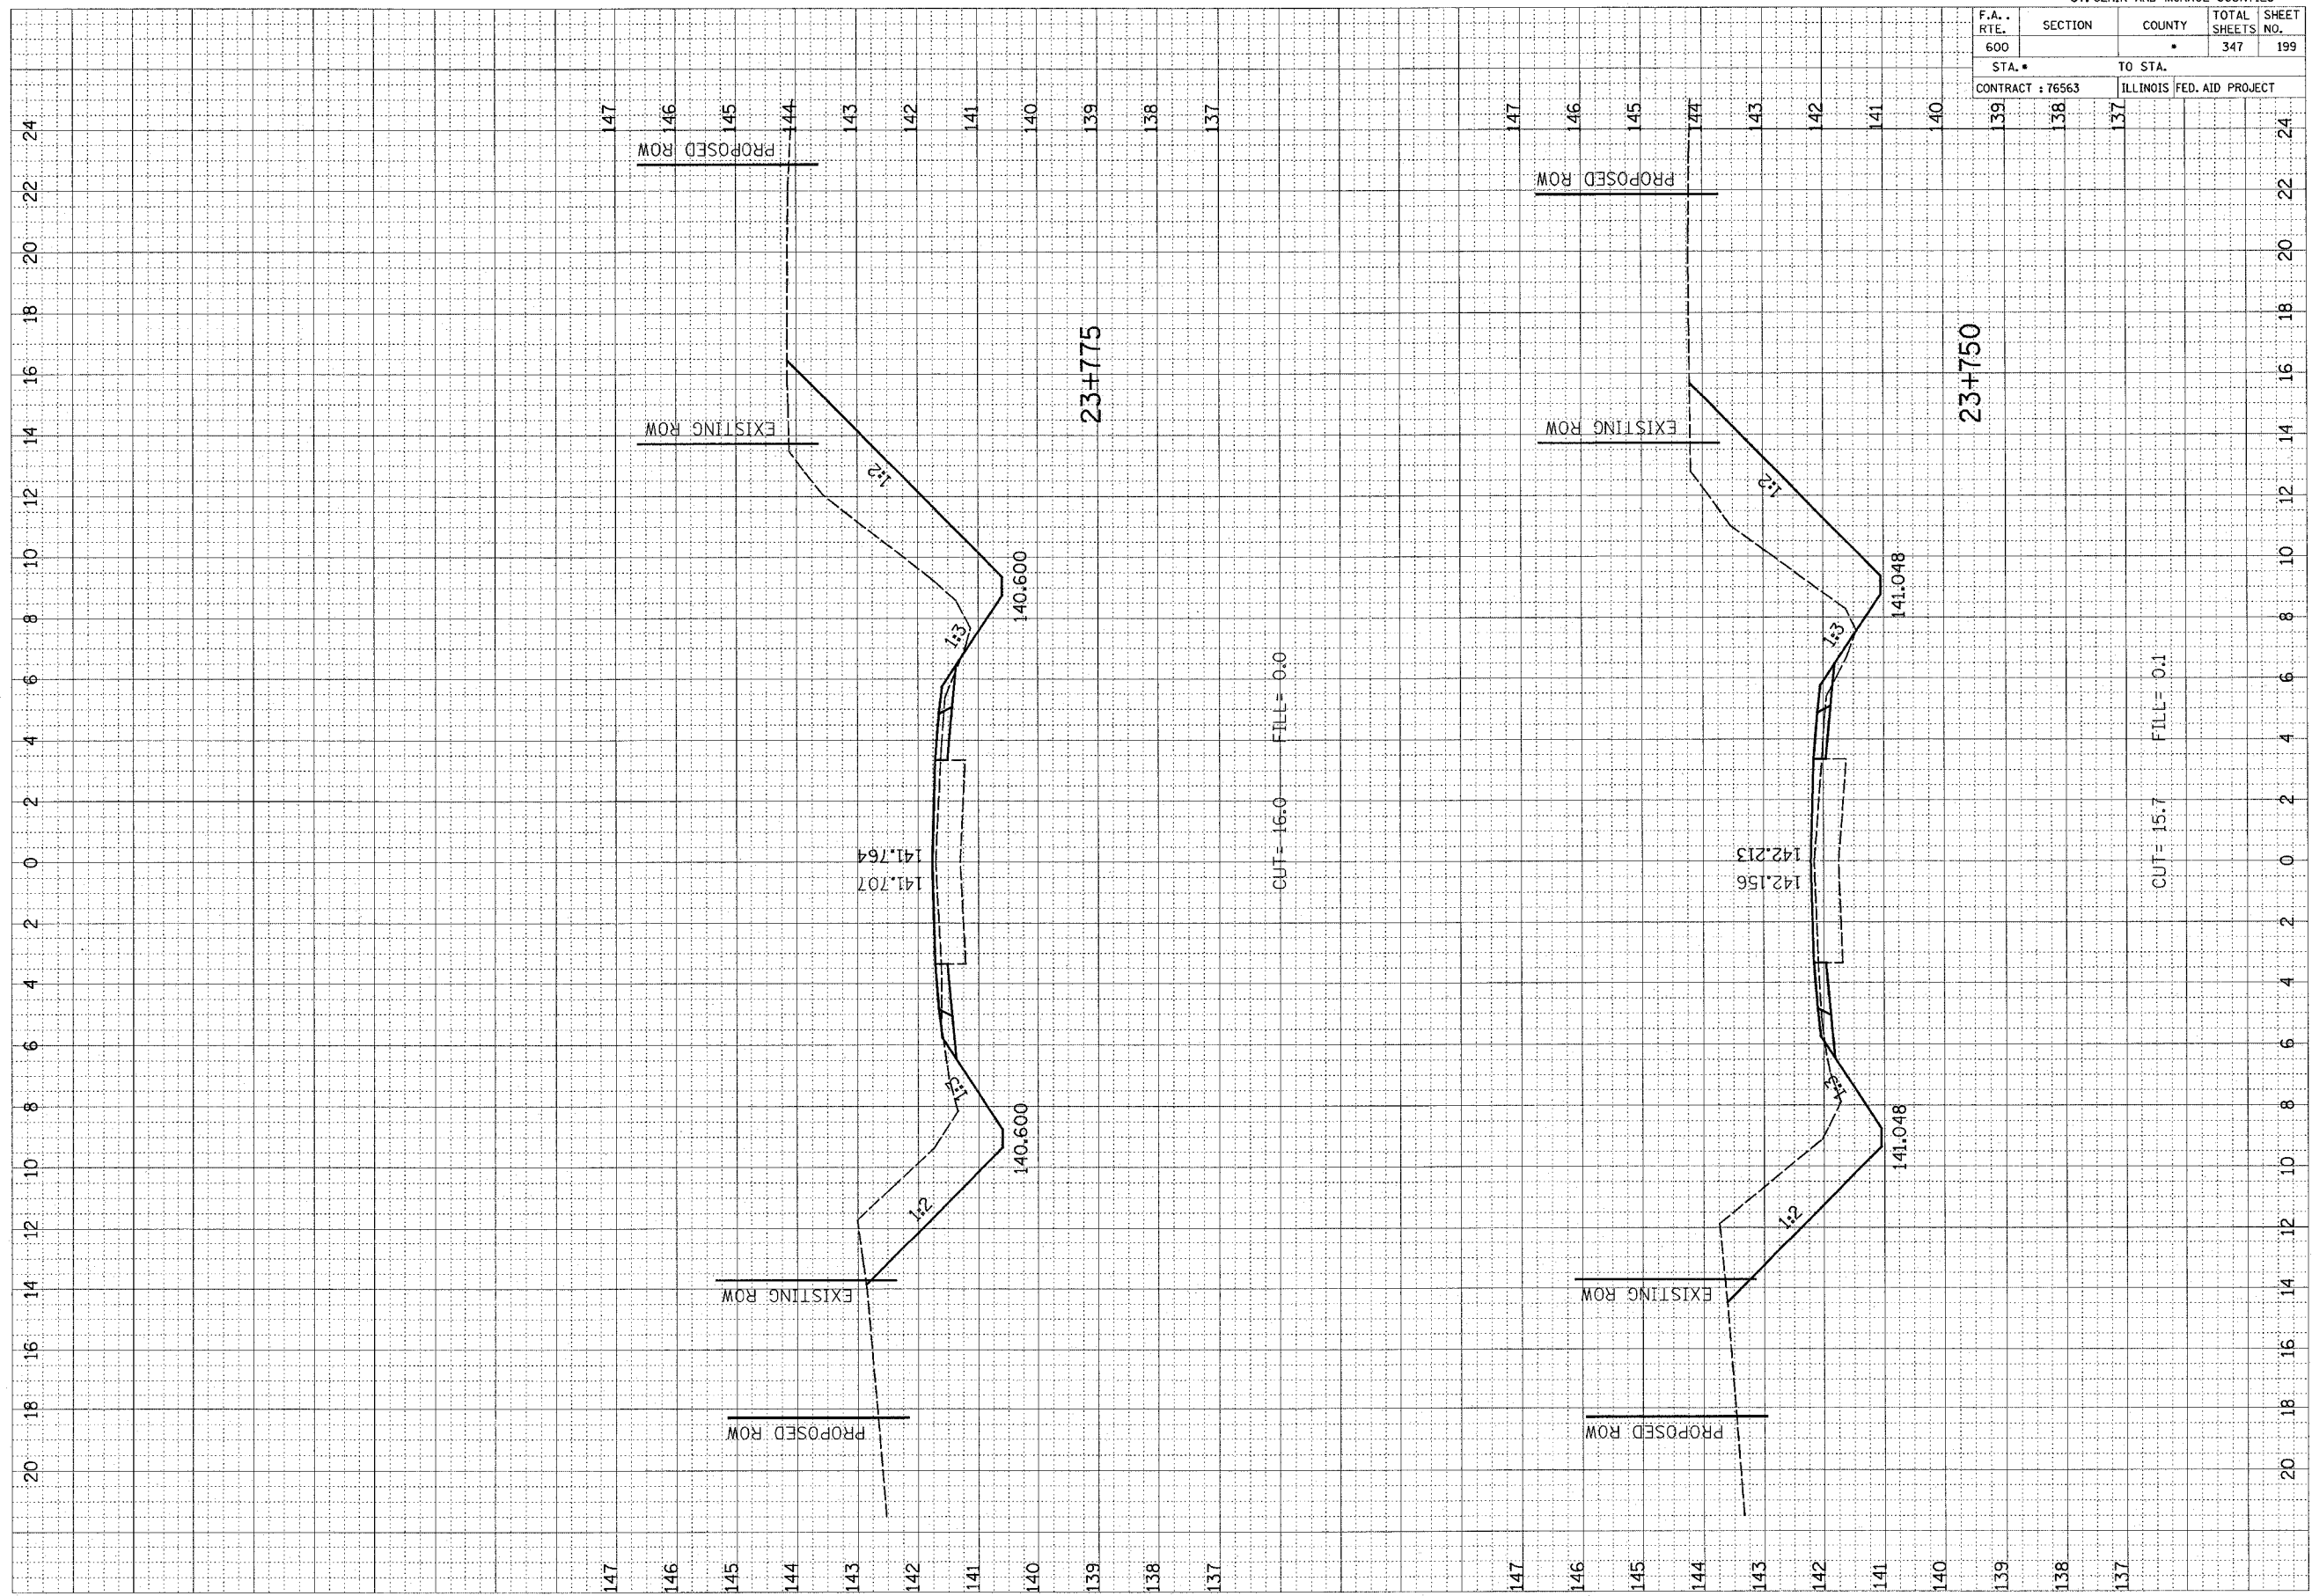

STATION	ELEVATION	TYPE
23+775	141.707	Existing
23+775	141.764	Existing
23+775	140.600	Proposed
23+775	141.048	Proposed
23+750	142.156	Existing
23+750	142.213	Existing
23+750	141.048	Proposed
23+750	141.048	Proposed