


F.A. RTE.	SECTION	COUNTY	TOTAL SHEETS	SHEET NO.
600			347	202
STA. •		TO STA.		
CONTRACT : 76563		ILLINOIS FED. AID PROJECT		

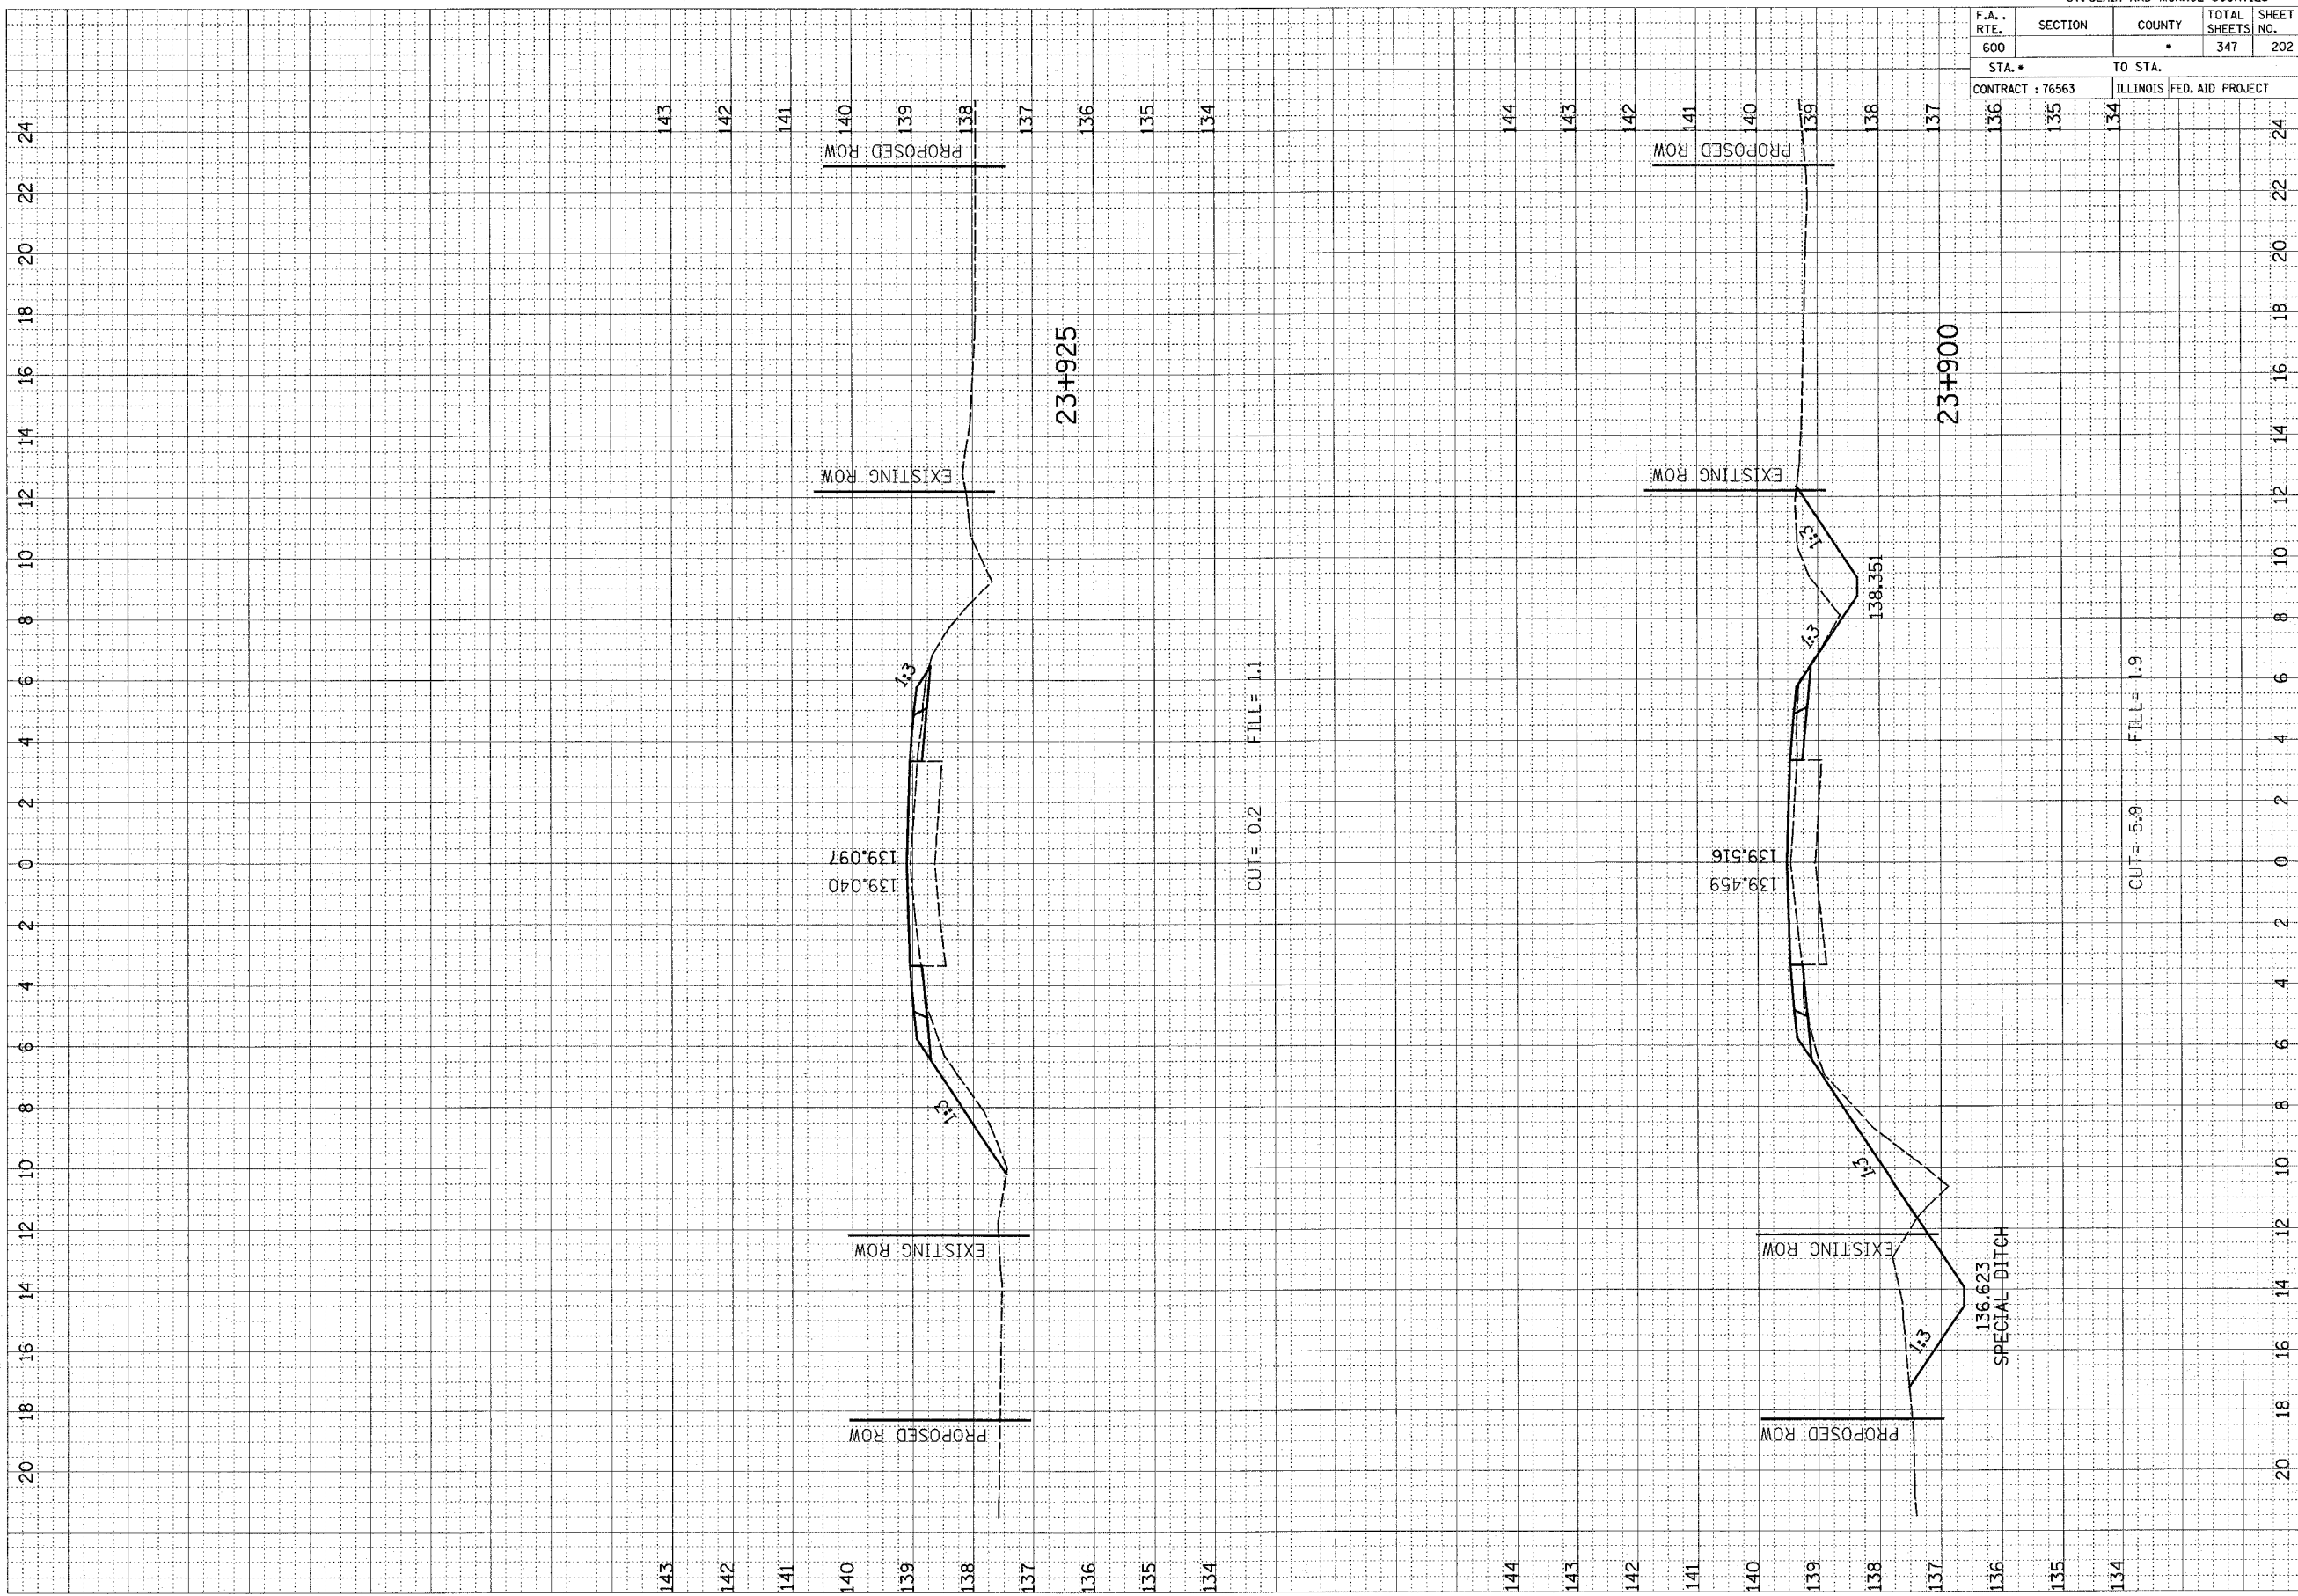

FINAL SURVEY	DATE	BY
SUBMITTED		
PLOTTED		
NOTE BOOK		
NO.		

ORIGINAL SURVEY	DATE	BY
SUBMITTED		
PLOTTED		
NOTE BOOK		
NO.		