


ORIGINAL SURVEY	SURVEYED	BY	DATE
NO. _____	DATE _____	_____	_____
NOTE BOOK	PLOTTED	BY	DATE
NO. _____	DATE _____	_____	_____
AREAS CHECKED	AREAS CHECKED		

FINAL SURVEY	SURVEYED	BY	DATE
NO. _____	DATE _____	_____	_____
NOTE BOOK	PLOTTED	BY	DATE
NO. _____	DATE _____	_____	_____
AREAS CHECKED	AREAS CHECKED		

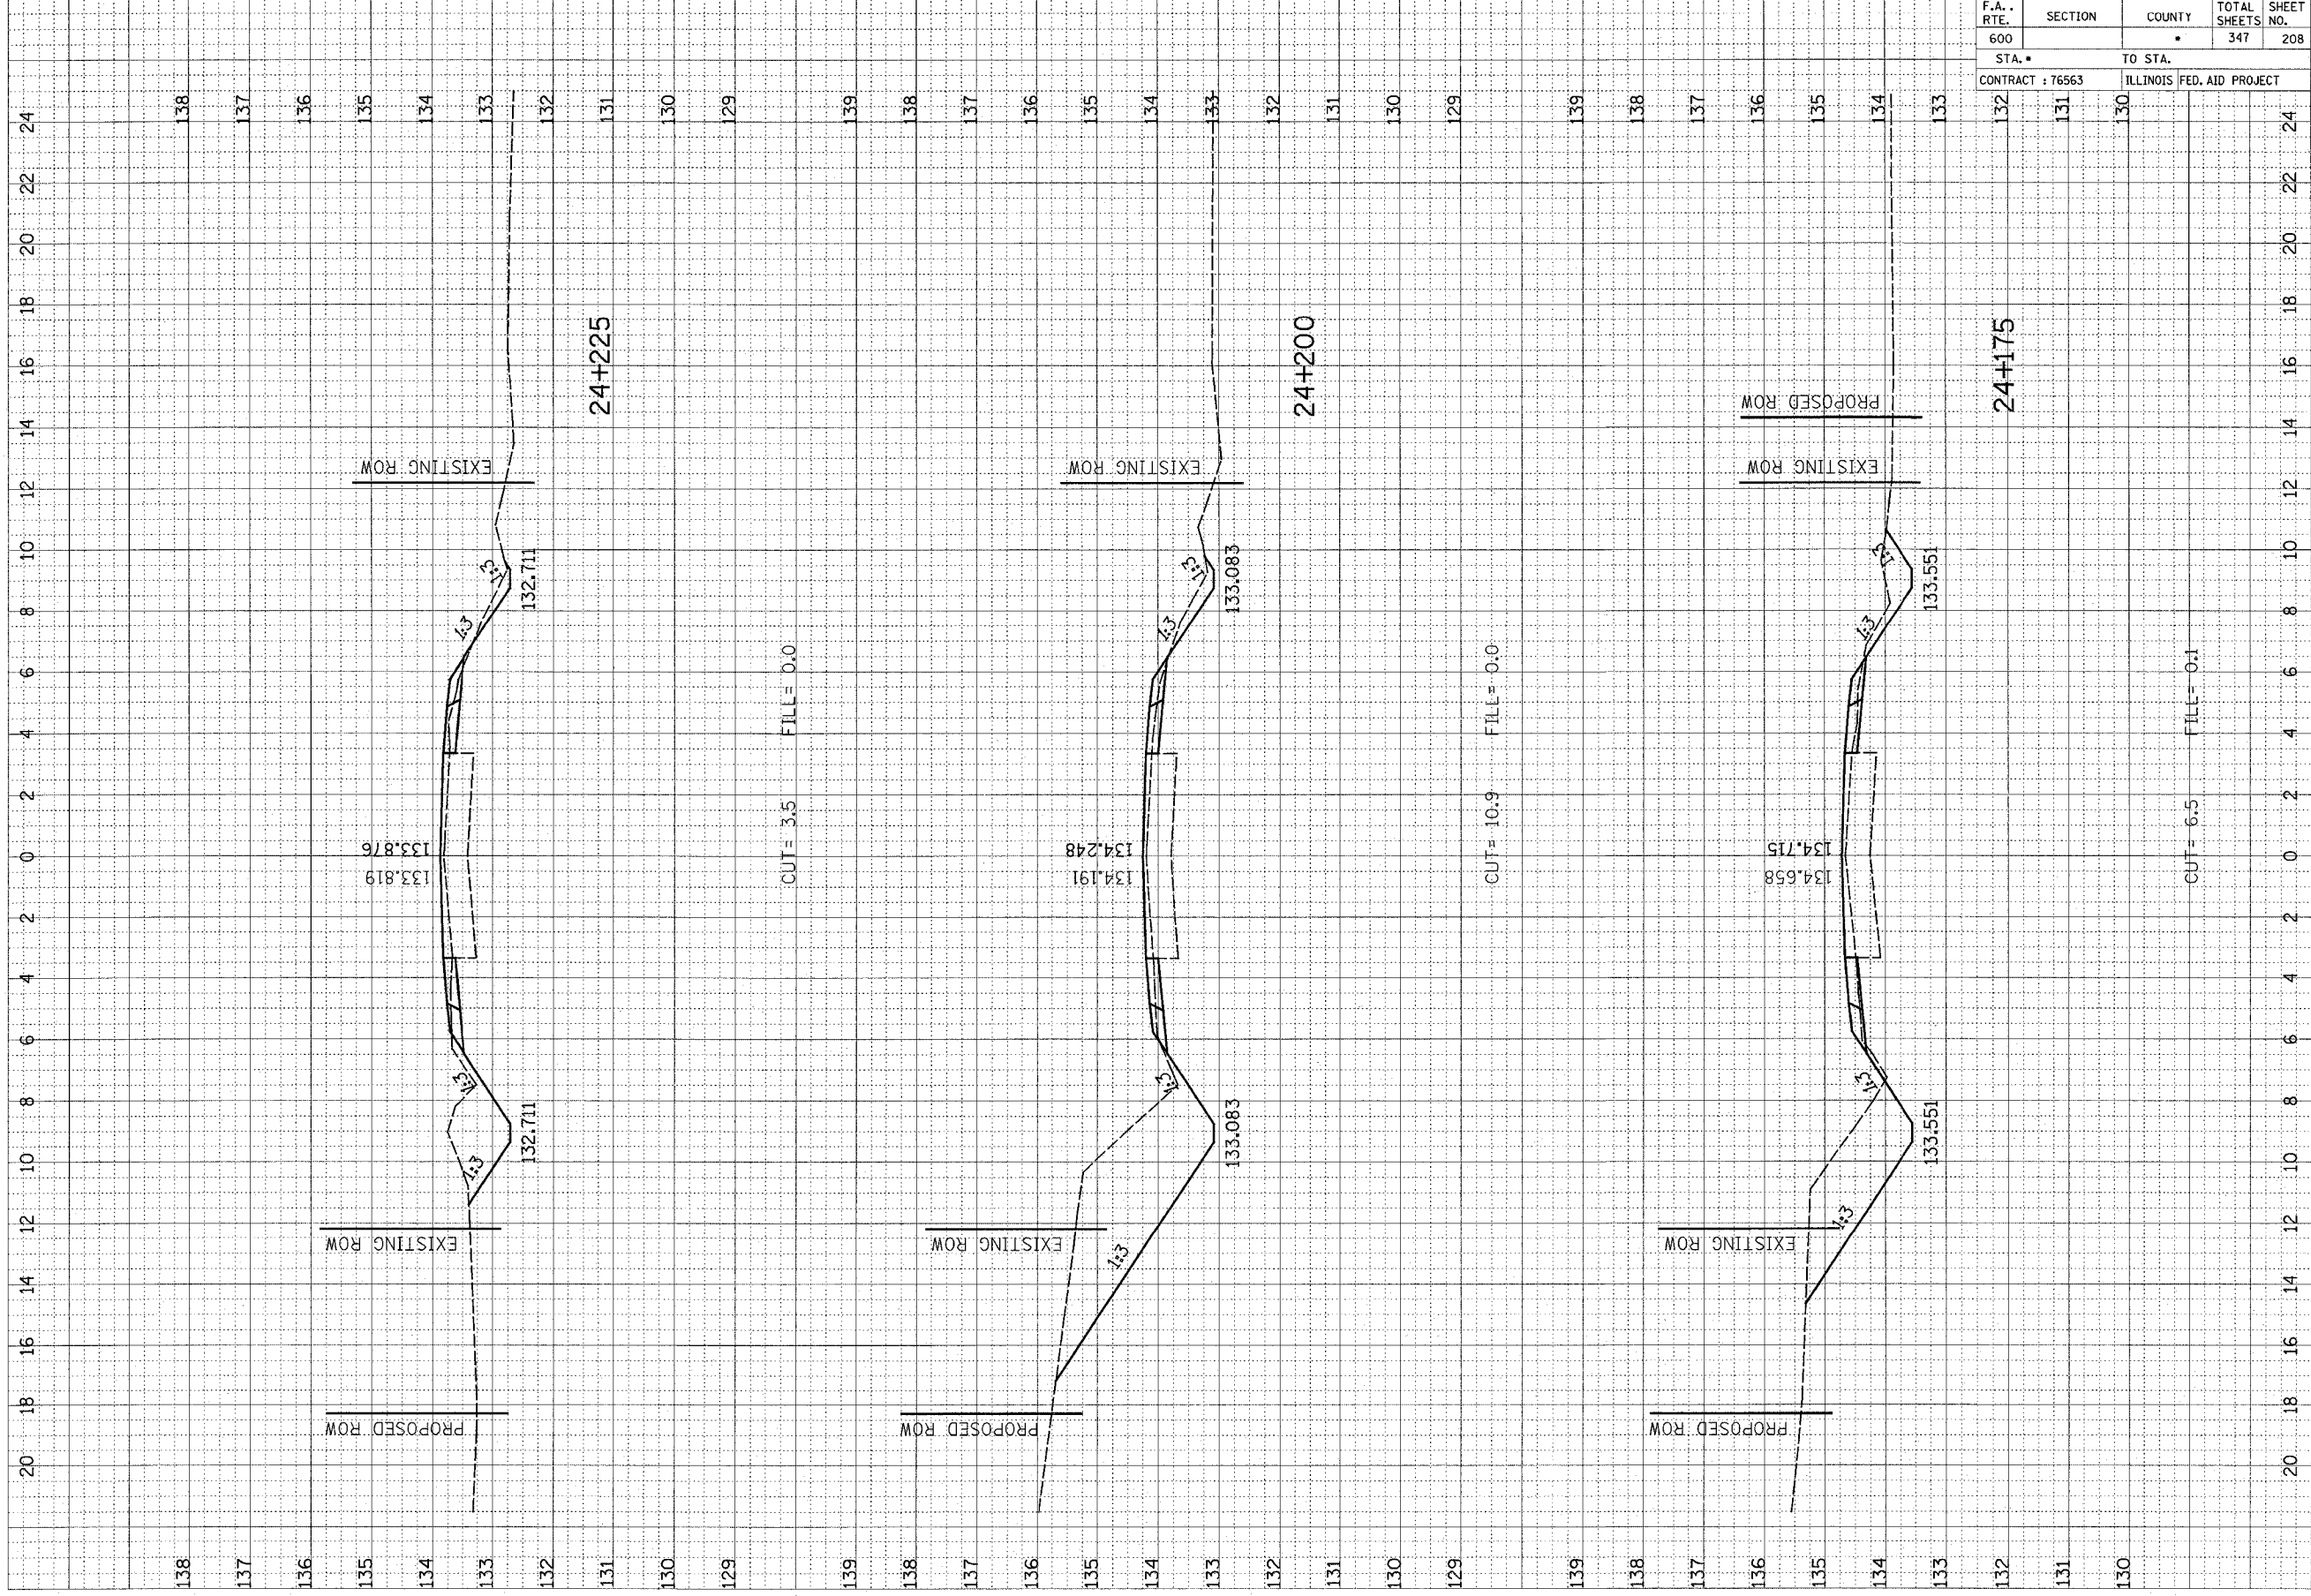

* ST. CLAIR AND MONROE COUNTIES				
F.A. RTE.	SECTION	COUNTY	TOTAL SHEETS	SHEET NO.
600			347	208
STA. 132		TO STA. 133		
CONTRACT : 76563		ILLINOIS FED. AID PROJECT		