


F.A. RTE.	SECTION	COUNTY	TOTAL SHEETS NO.	SHEET NO.
600			347	212

STA. •	TO STA.	ILLINOIS FED. AID PROJECT
131	130	

FINAL SURVEY	DATE
BY	
REVIEWED	
PLOTTED	
NOTED	
AREAS CHECKED	

ORIGINAL SURVEY	DATE
BY	
REVIEWED	
PLOTTED	
NOTED	
AREAS CHECKED	

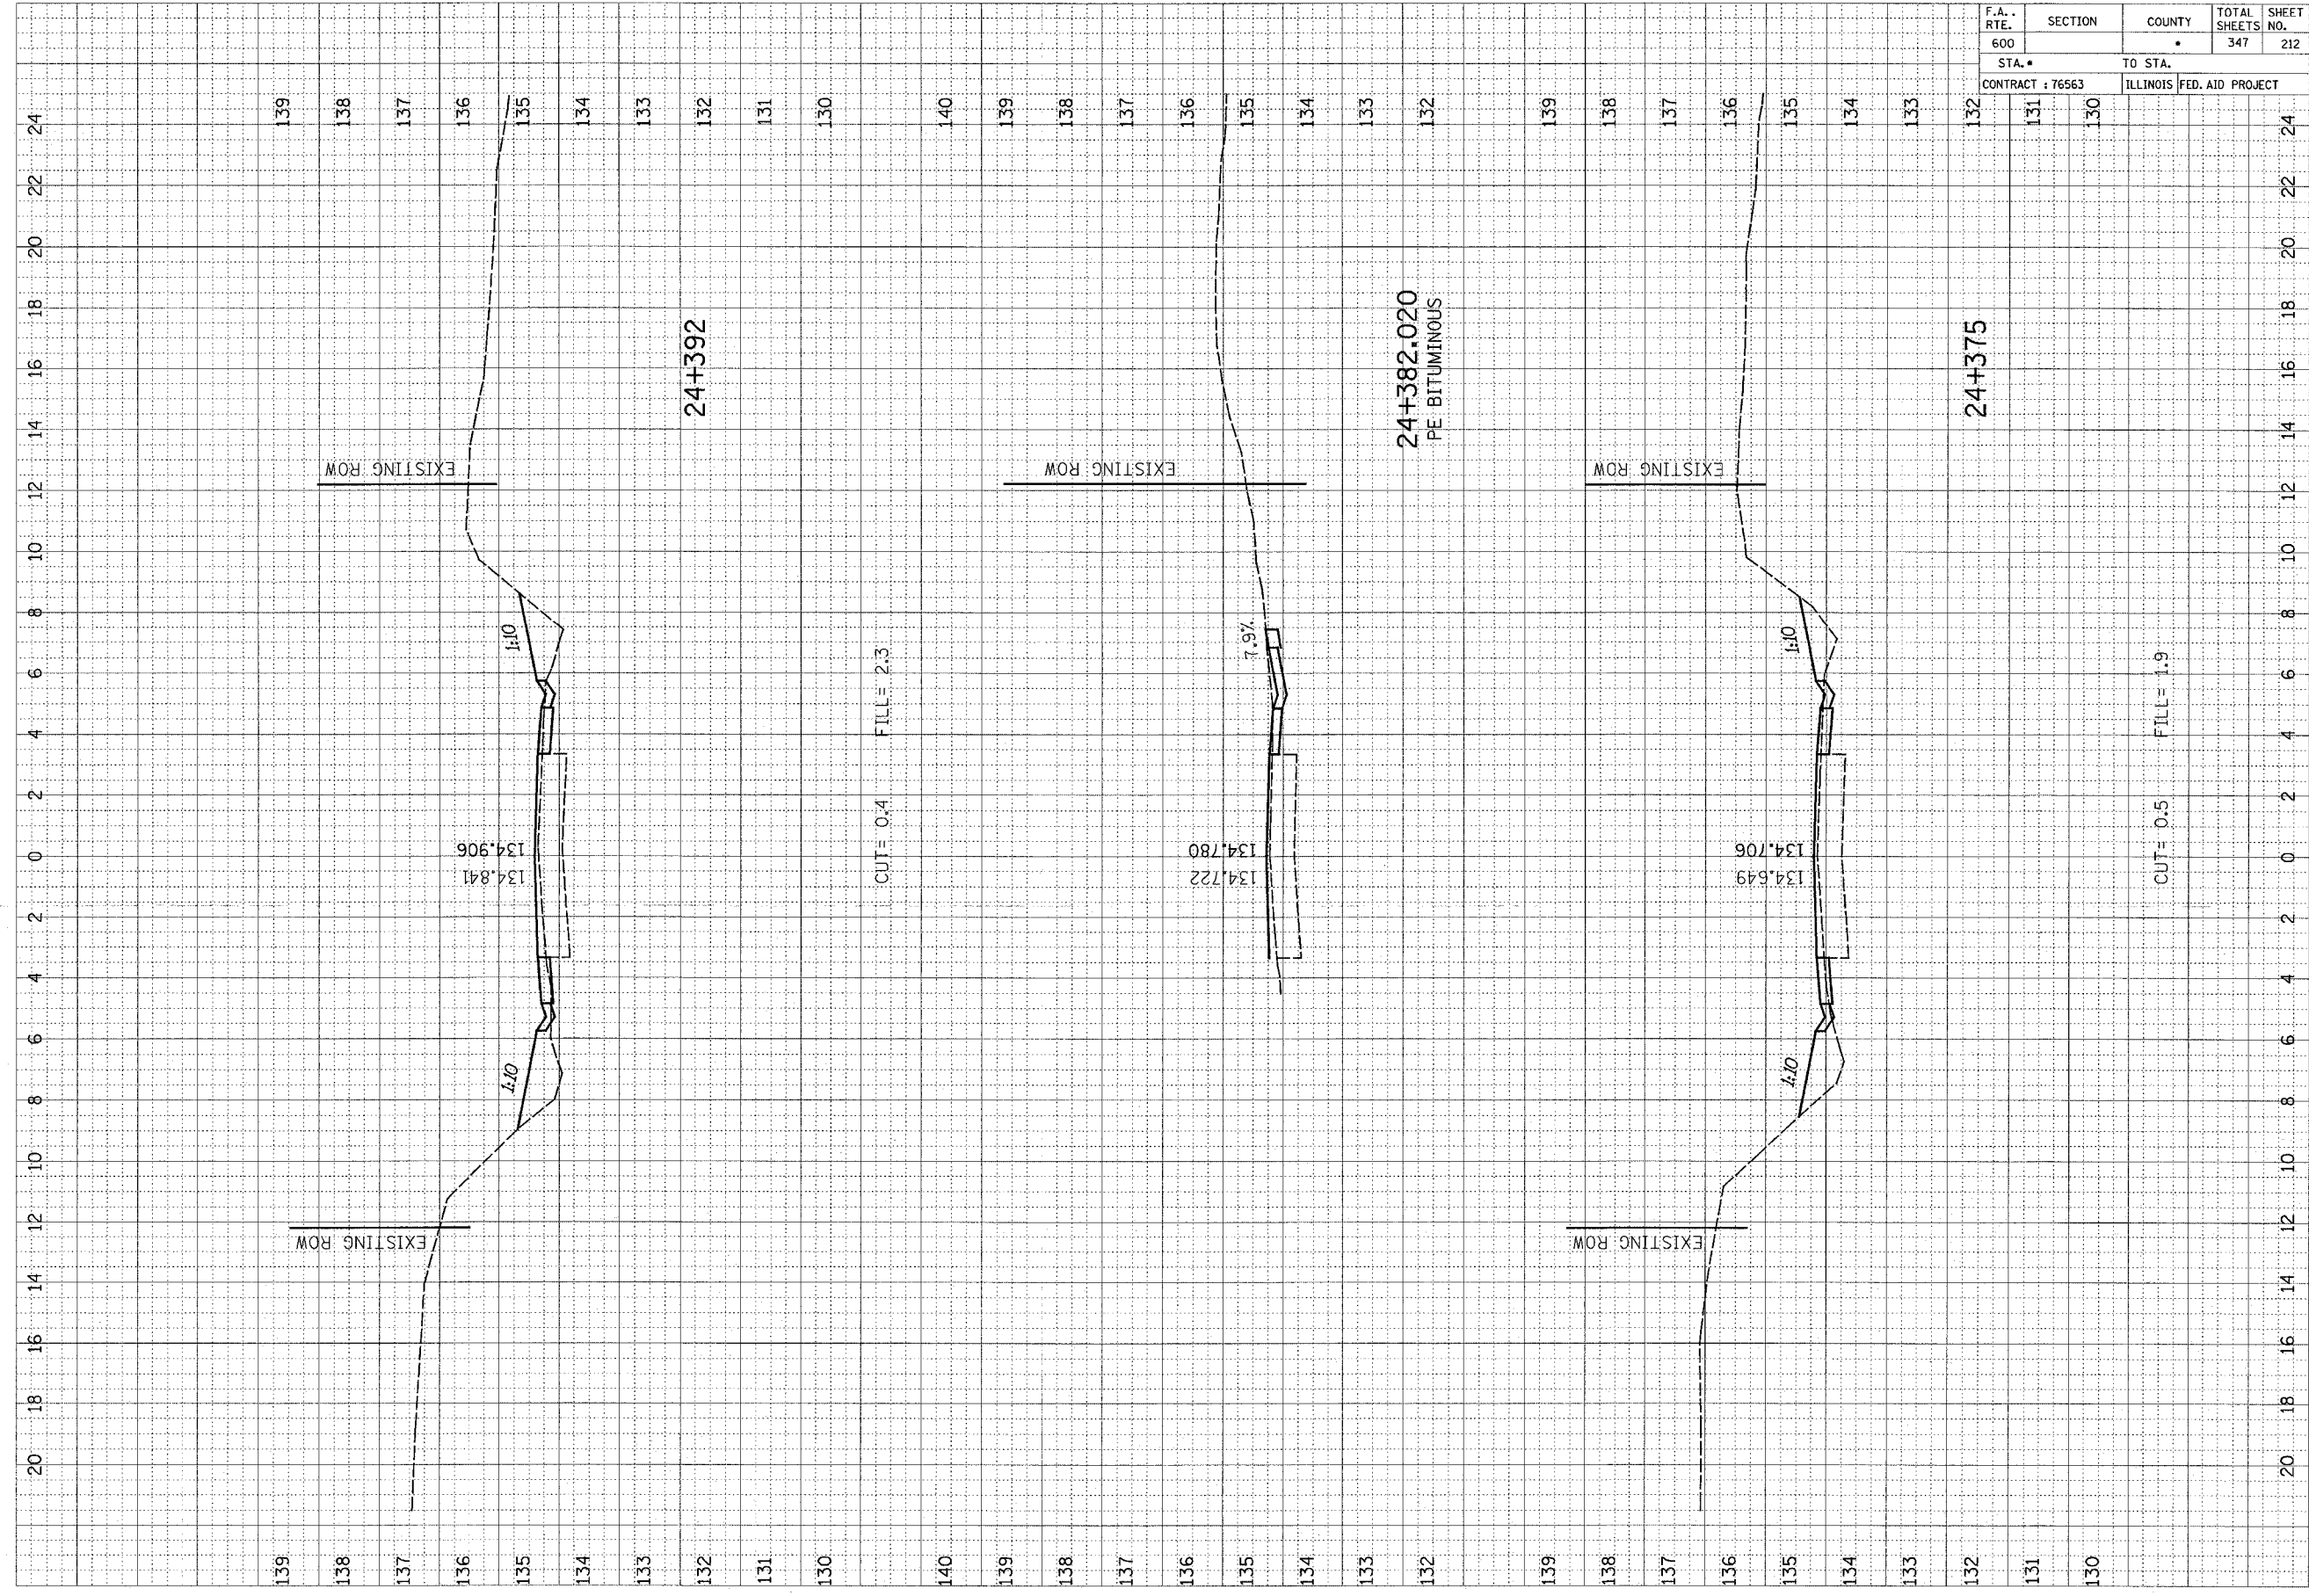

STA. •	TO STA.	ILLINOIS FED. AID PROJECT
131	130	