


F.A. RTE.	SECTION	COUNTY	TOTAL SHEETS	SHEET NO.
600		*	347	218

STA. \* TO STA.  
CONTRACT : 76563 ILLINOIS FED. AID PROJECT

FINAL SURVEY	SURVEYED	BY	DATE
NOTE BOOK	PLOTTED		
NO.	TEMPLATE		
	AREAS CHECKED		

ORIGINAL SURVEY	SURVEYED	BY	DATE
NOTE BOOK	PLOTTED		
NO.	TEMPLATE		
	AREAS CHECKED		

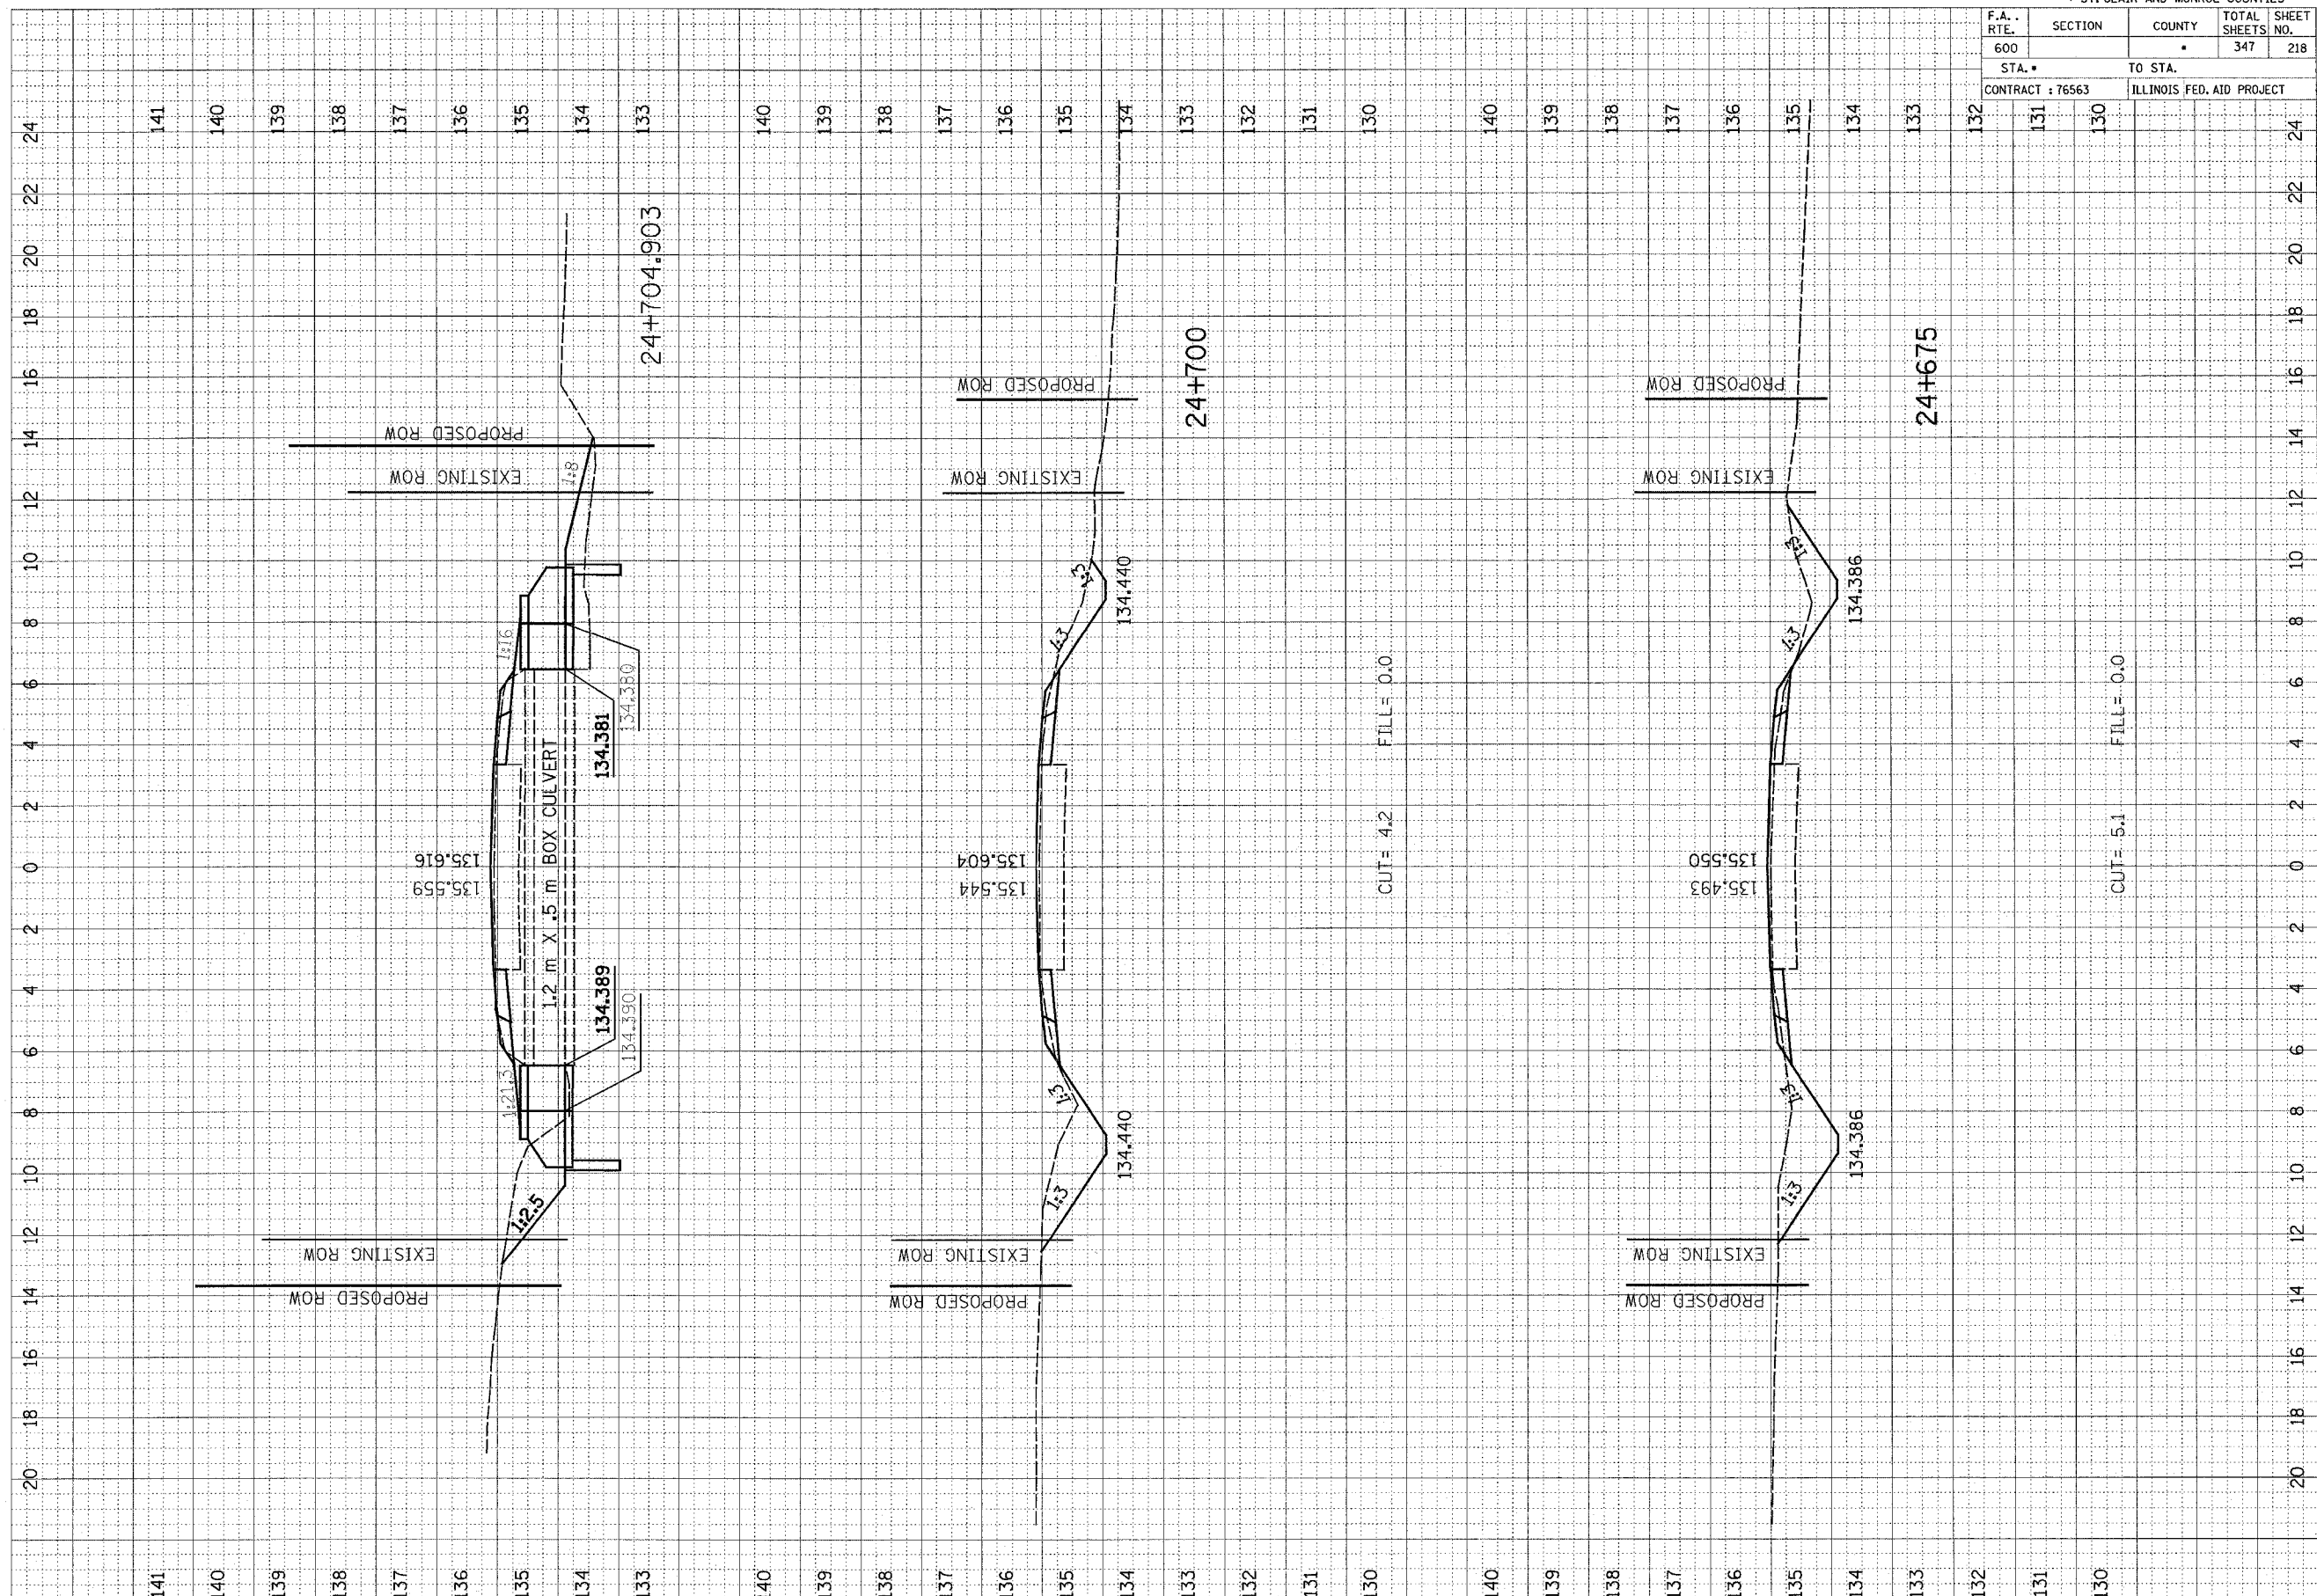

141 140 139 138 137 136 135 134 133 140 139 138 137 136 135 134 133 140 139 138 137 136 135 134 133 132 131 130 140 139 138 137 136 135 134 133 132 131 130 140 139 138 137 136 135 134 133 132 131 130

24 22 20 18 16 14 12 10 8 6 4 2 0 2 4 6 8 10 12 14 16 18 20 22 24

141 140 139 138 137 136 135 134 133 140 139 138 137 136 135 134 133 132 131 130 140 139 138 137 136 135 134 133 132 131 130

20 18 16 14 12 10 8 6 4 2 0 2 4 6 8 10 12 14 16 18 20