


F.A. RTE.	SECTION	COUNTY	TOTAL SHEETS	SHEET NO.
600		•	347	230

STA. •	TO STA.	ILLINOIS	FED. AID PROJECT
CONTRACT : 76563			

FINAL SURVEY	SURVEYED	BY	DATE
NOTE BOOK NO.	PLOTTED		
	AREAS		
	CHECKED		

ORIGINAL SURVEY	SURVEYED	BY	DATE
NOTE BOOK NO.	PLOTTED		
	AREAS		
	CHECKED		

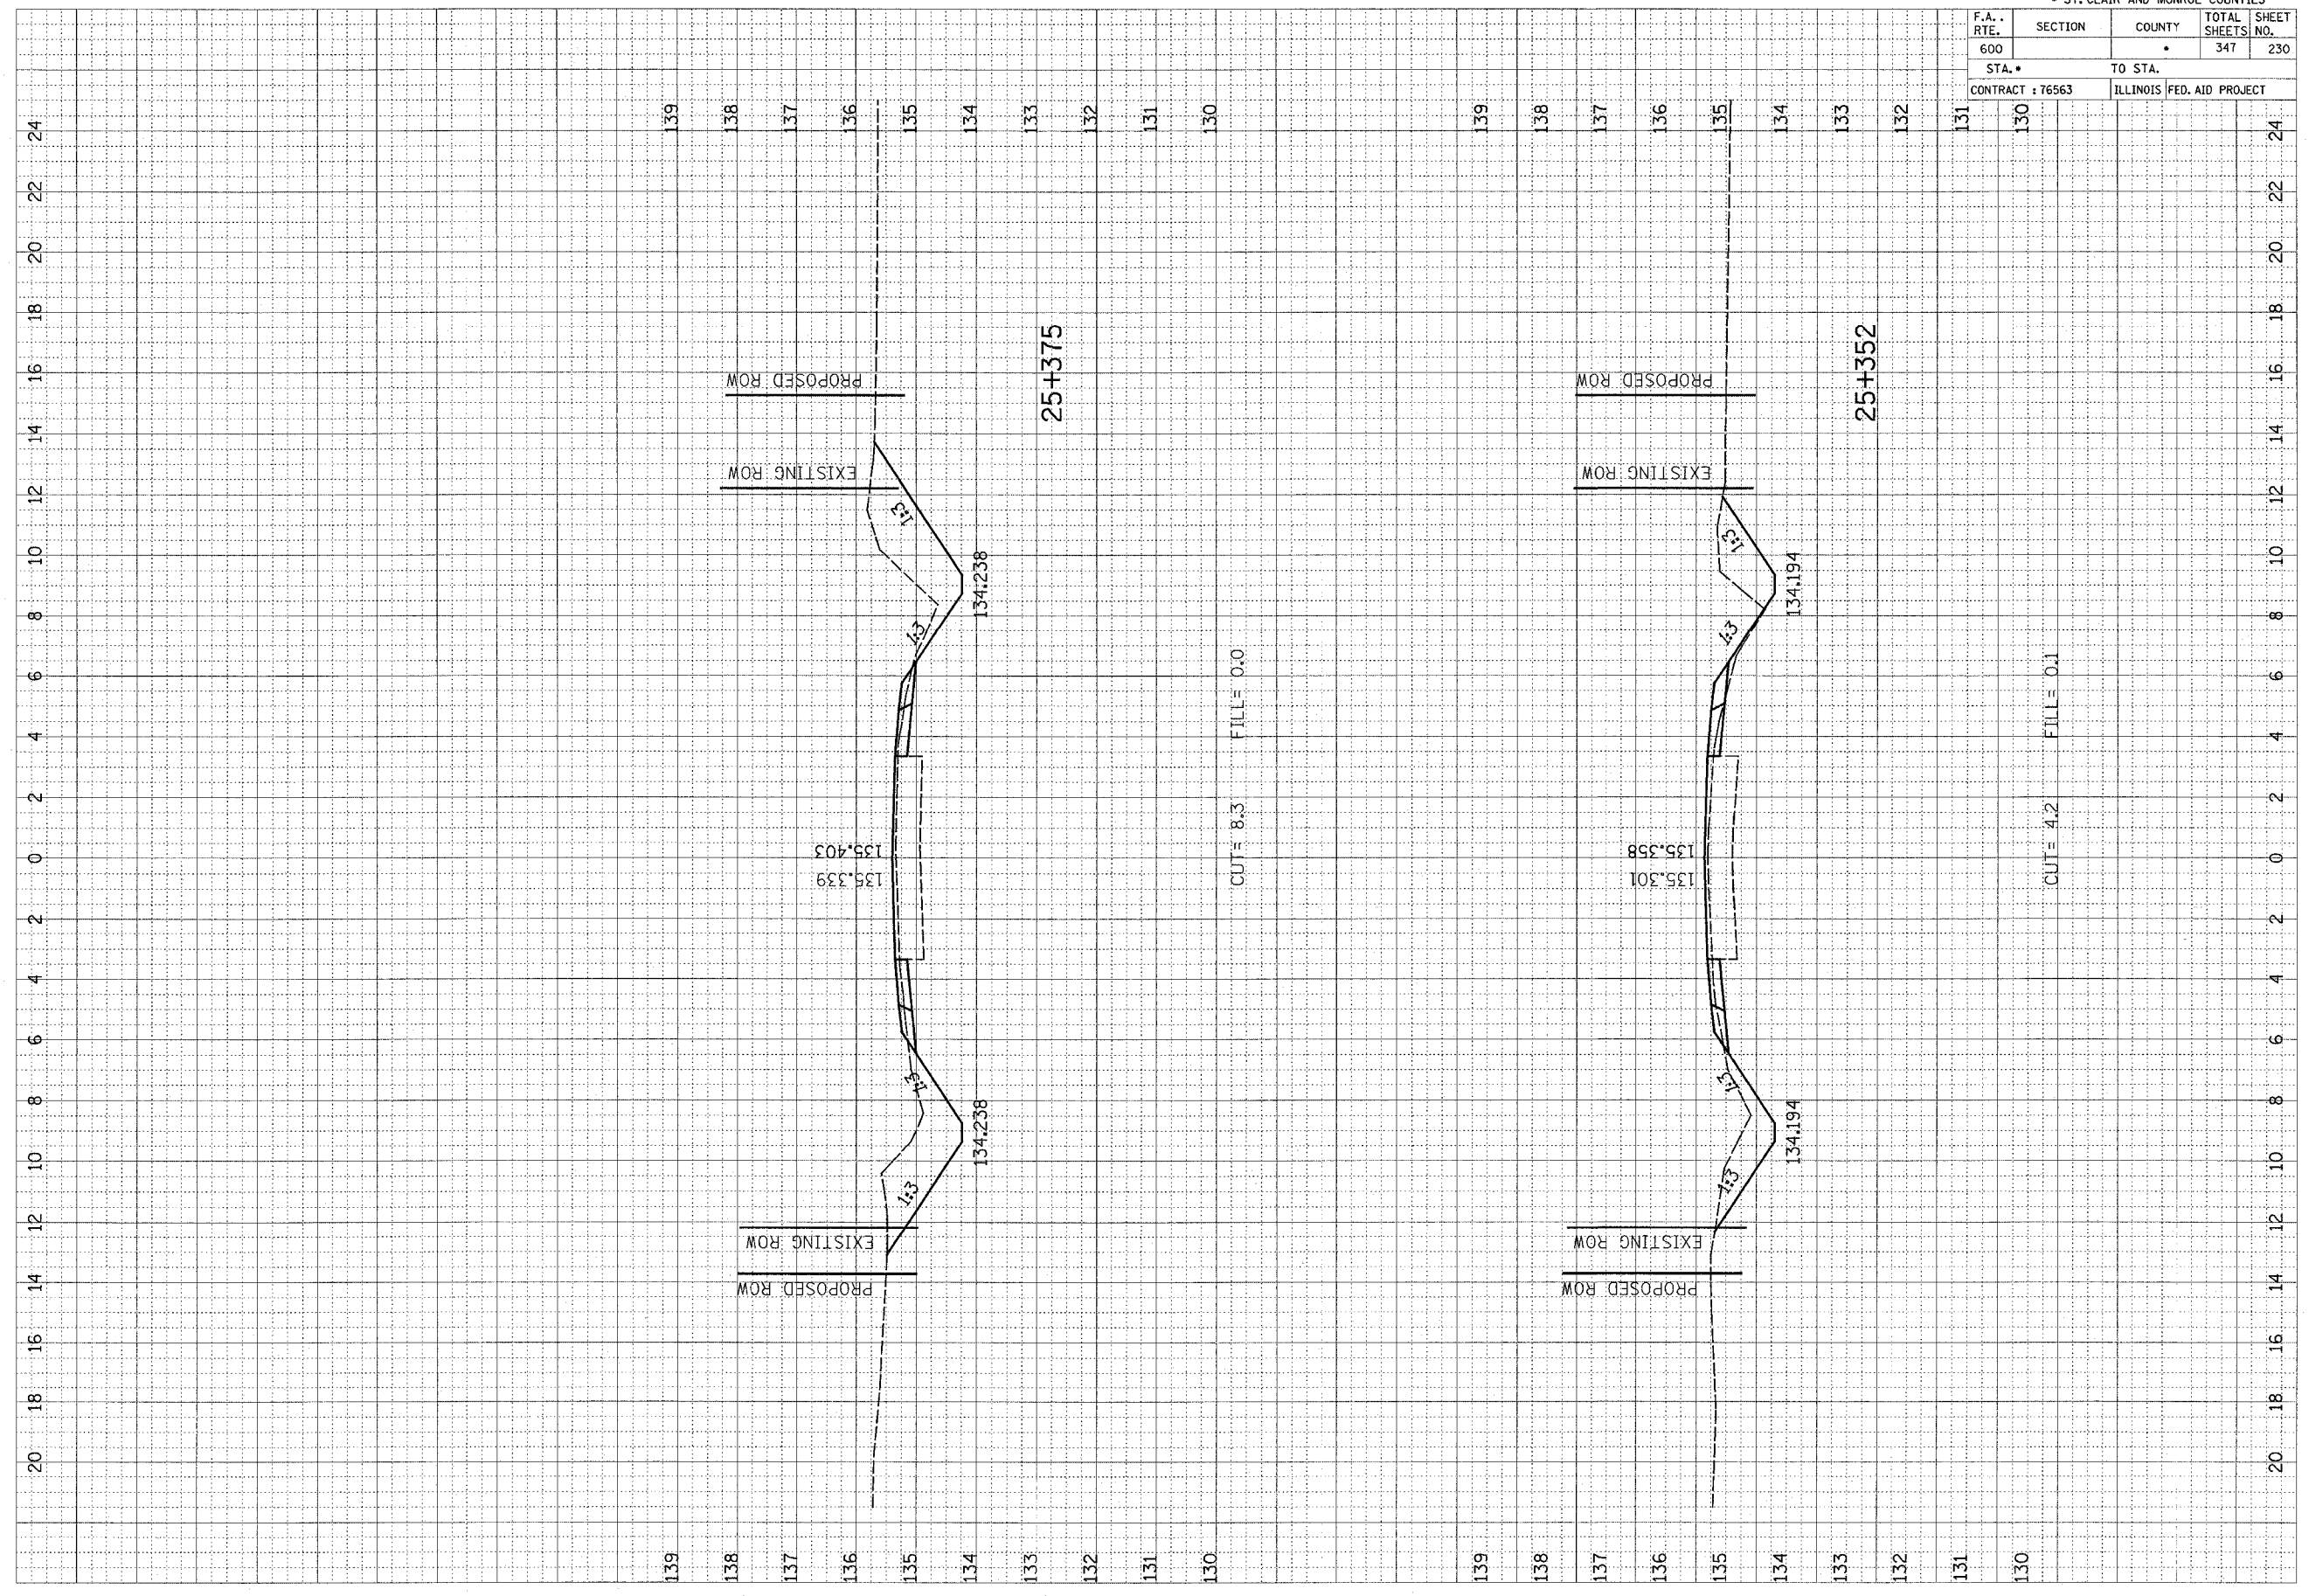

CUT= 4.2 FILL= 0.1

CUT= 8.3 FILL= 0.0

25+375

25+352