


F.A. RTE.	SECTION	COUNTY	TOTAL SHEETS	SHEET NO.
600			347	231
STA. •		TO STA. •		
CONTRACT : 76563		ILLINOIS FED. AID PROJECT		

FINAL SURVEY NO.	DATE
WORKED SURVEY NO.	BY
PLOTTED TEMPLATE	
NOTE BOOK	
AREAS CHECKED	

ORIGINAL SURVEY NO.	DATE
WORKED SURVEY NO.	BY
PLOTTED TEMPLATE	
NOTE BOOK	
AREAS CHECKED	

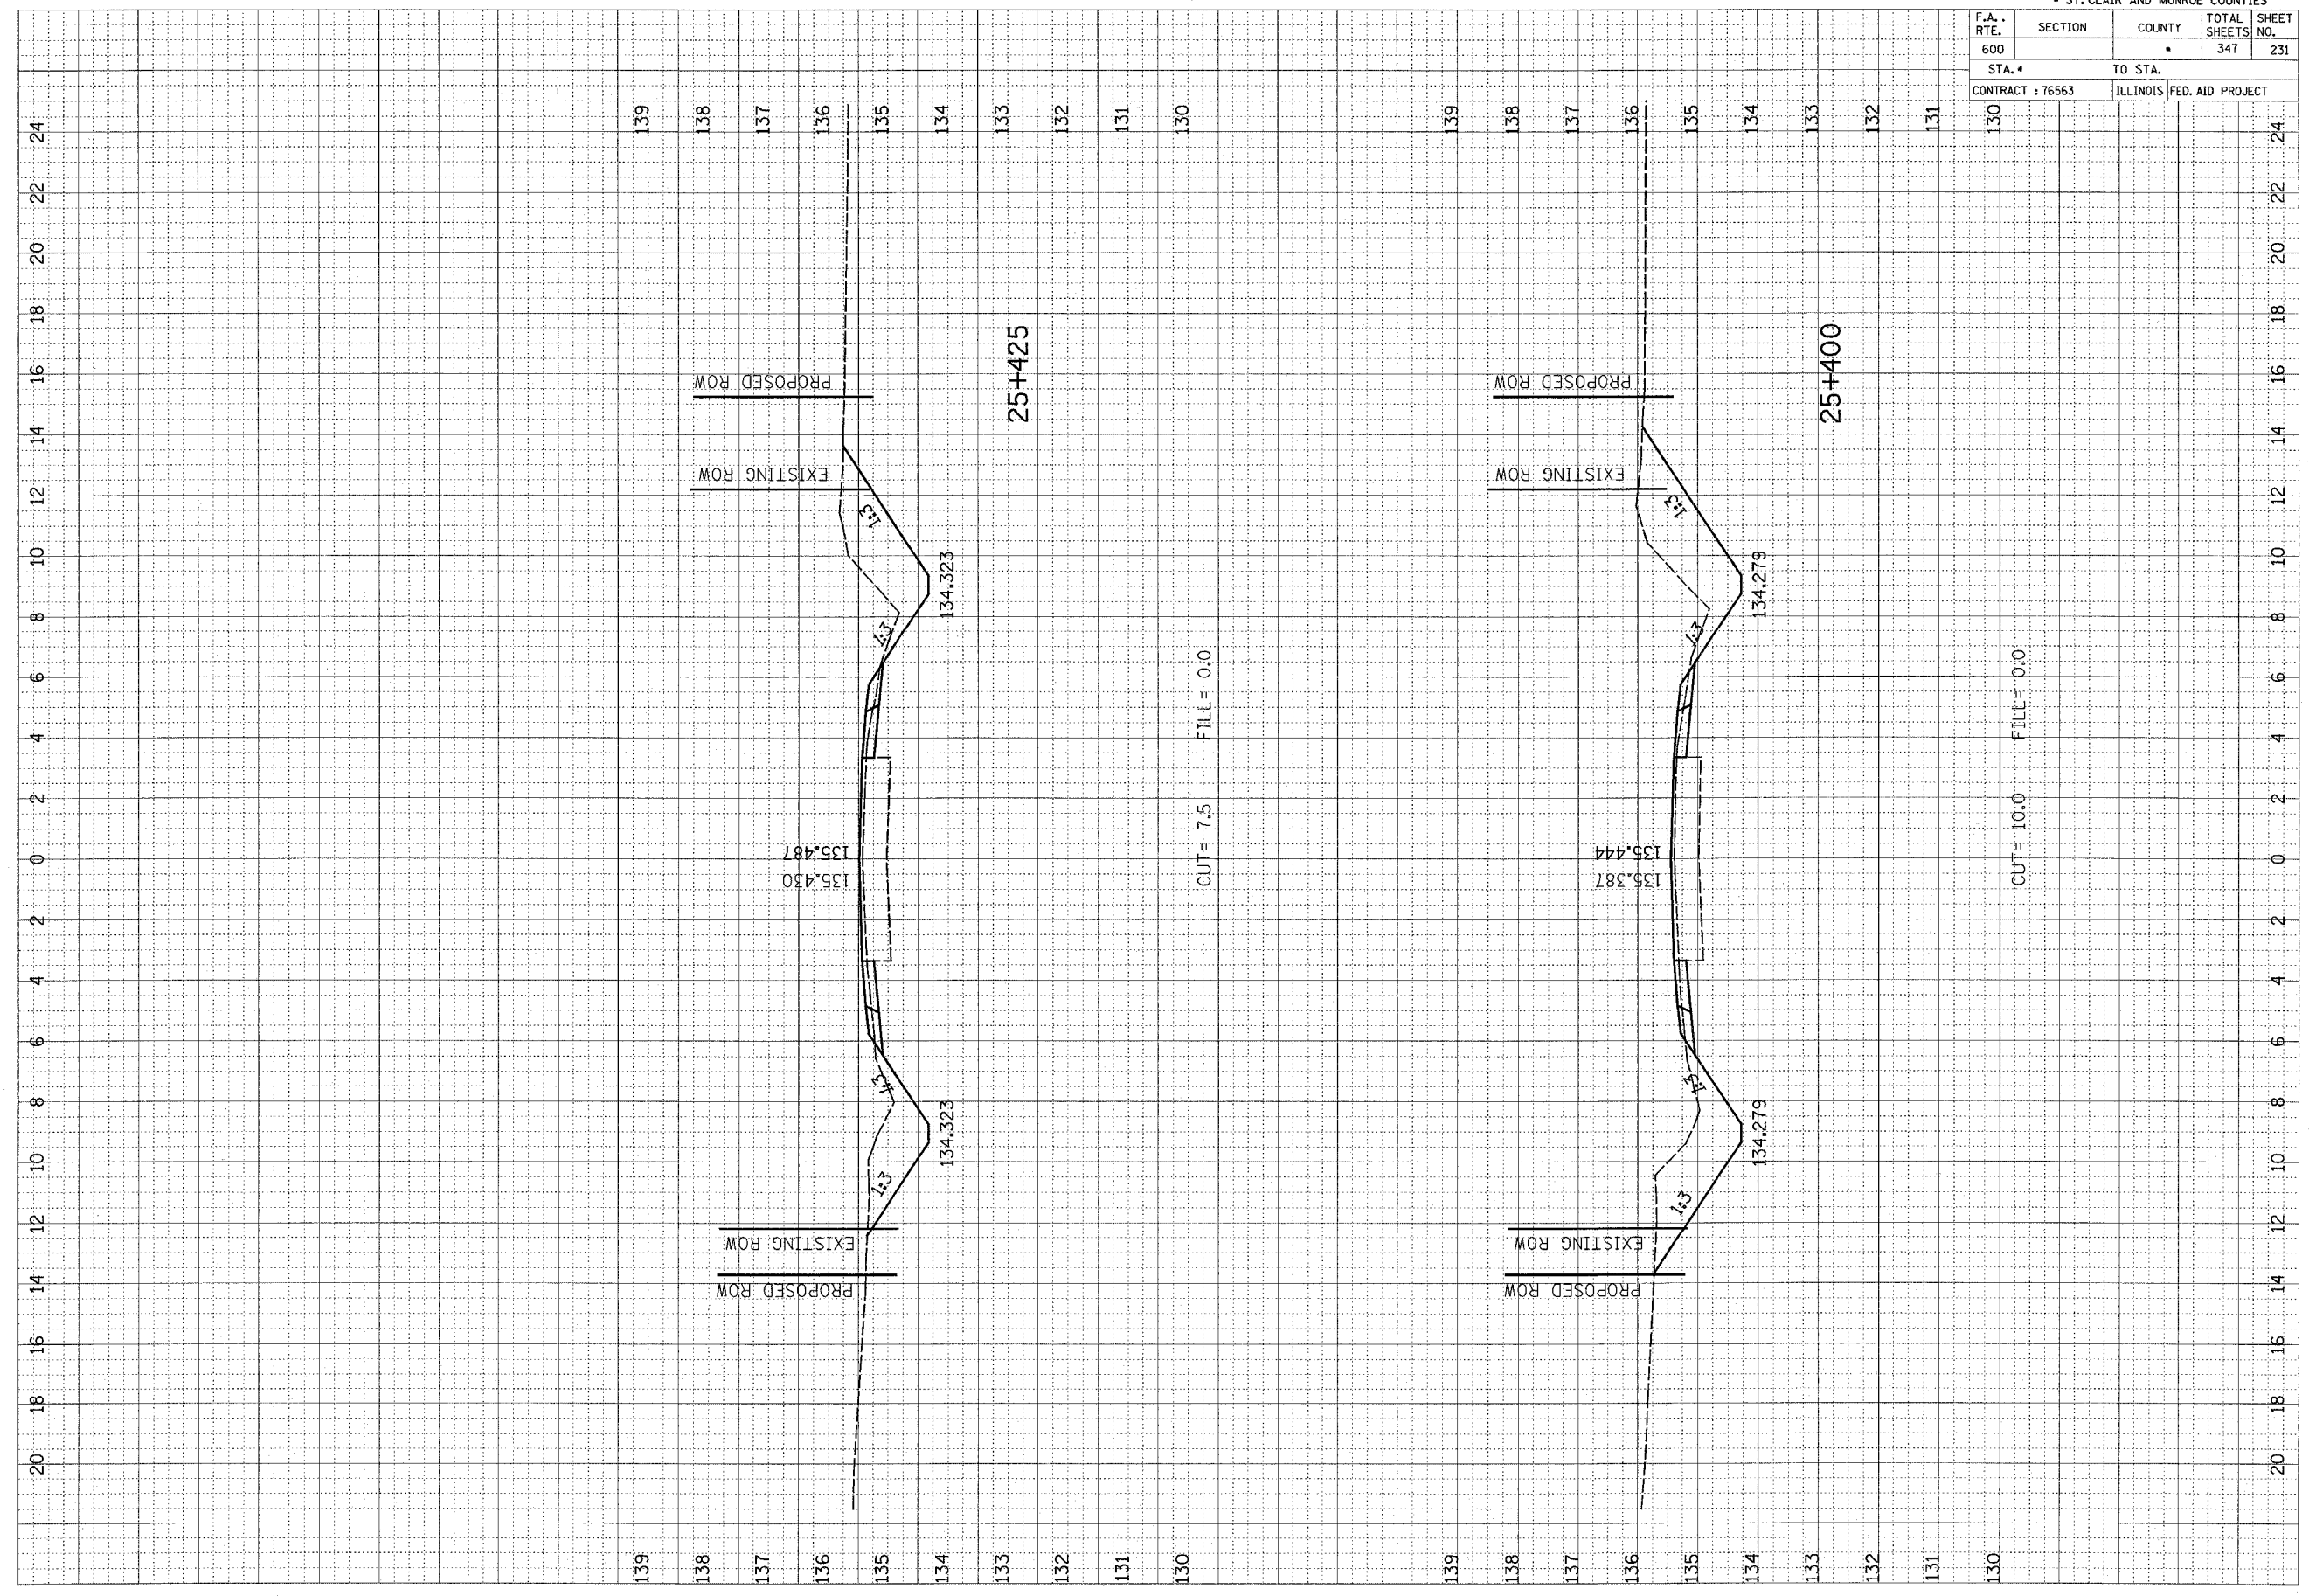

139
138
137
136
135
134
133
132
131
130

20 18 16 14 12 10 8 6 4 2 0 2 4 6 8 10 12 14 16 18 20 22 24

25+425

PROPOSED ROW

EXISTING ROW

CUT = 7.5 FILL = 0.0

139
138
137
136
135
134
133
132
131
130

20 18 16 14 12 10 8 6 4 2 0 2 4 6 8 10 12 14 16 18 20 22 24

25+400

PROPOSED ROW

EXISTING ROW

CUT = 10.0 FILL = 0.0