


ORIGINAL SURVEYED SURVEYED
 SERIALIZED PLOTTED
 NOTE BOOK PLOTTED
 NO. AREAS AREAS
 CHECKED CHECKED

BY: _____ DATE: _____

FINAL SURVEYED SURVEYED
 SERIALIZED PLOTTED
 NOTE BOOK PLOTTED
 NO. AREAS AREAS
 CHECKED CHECKED

BY: _____ DATE: _____

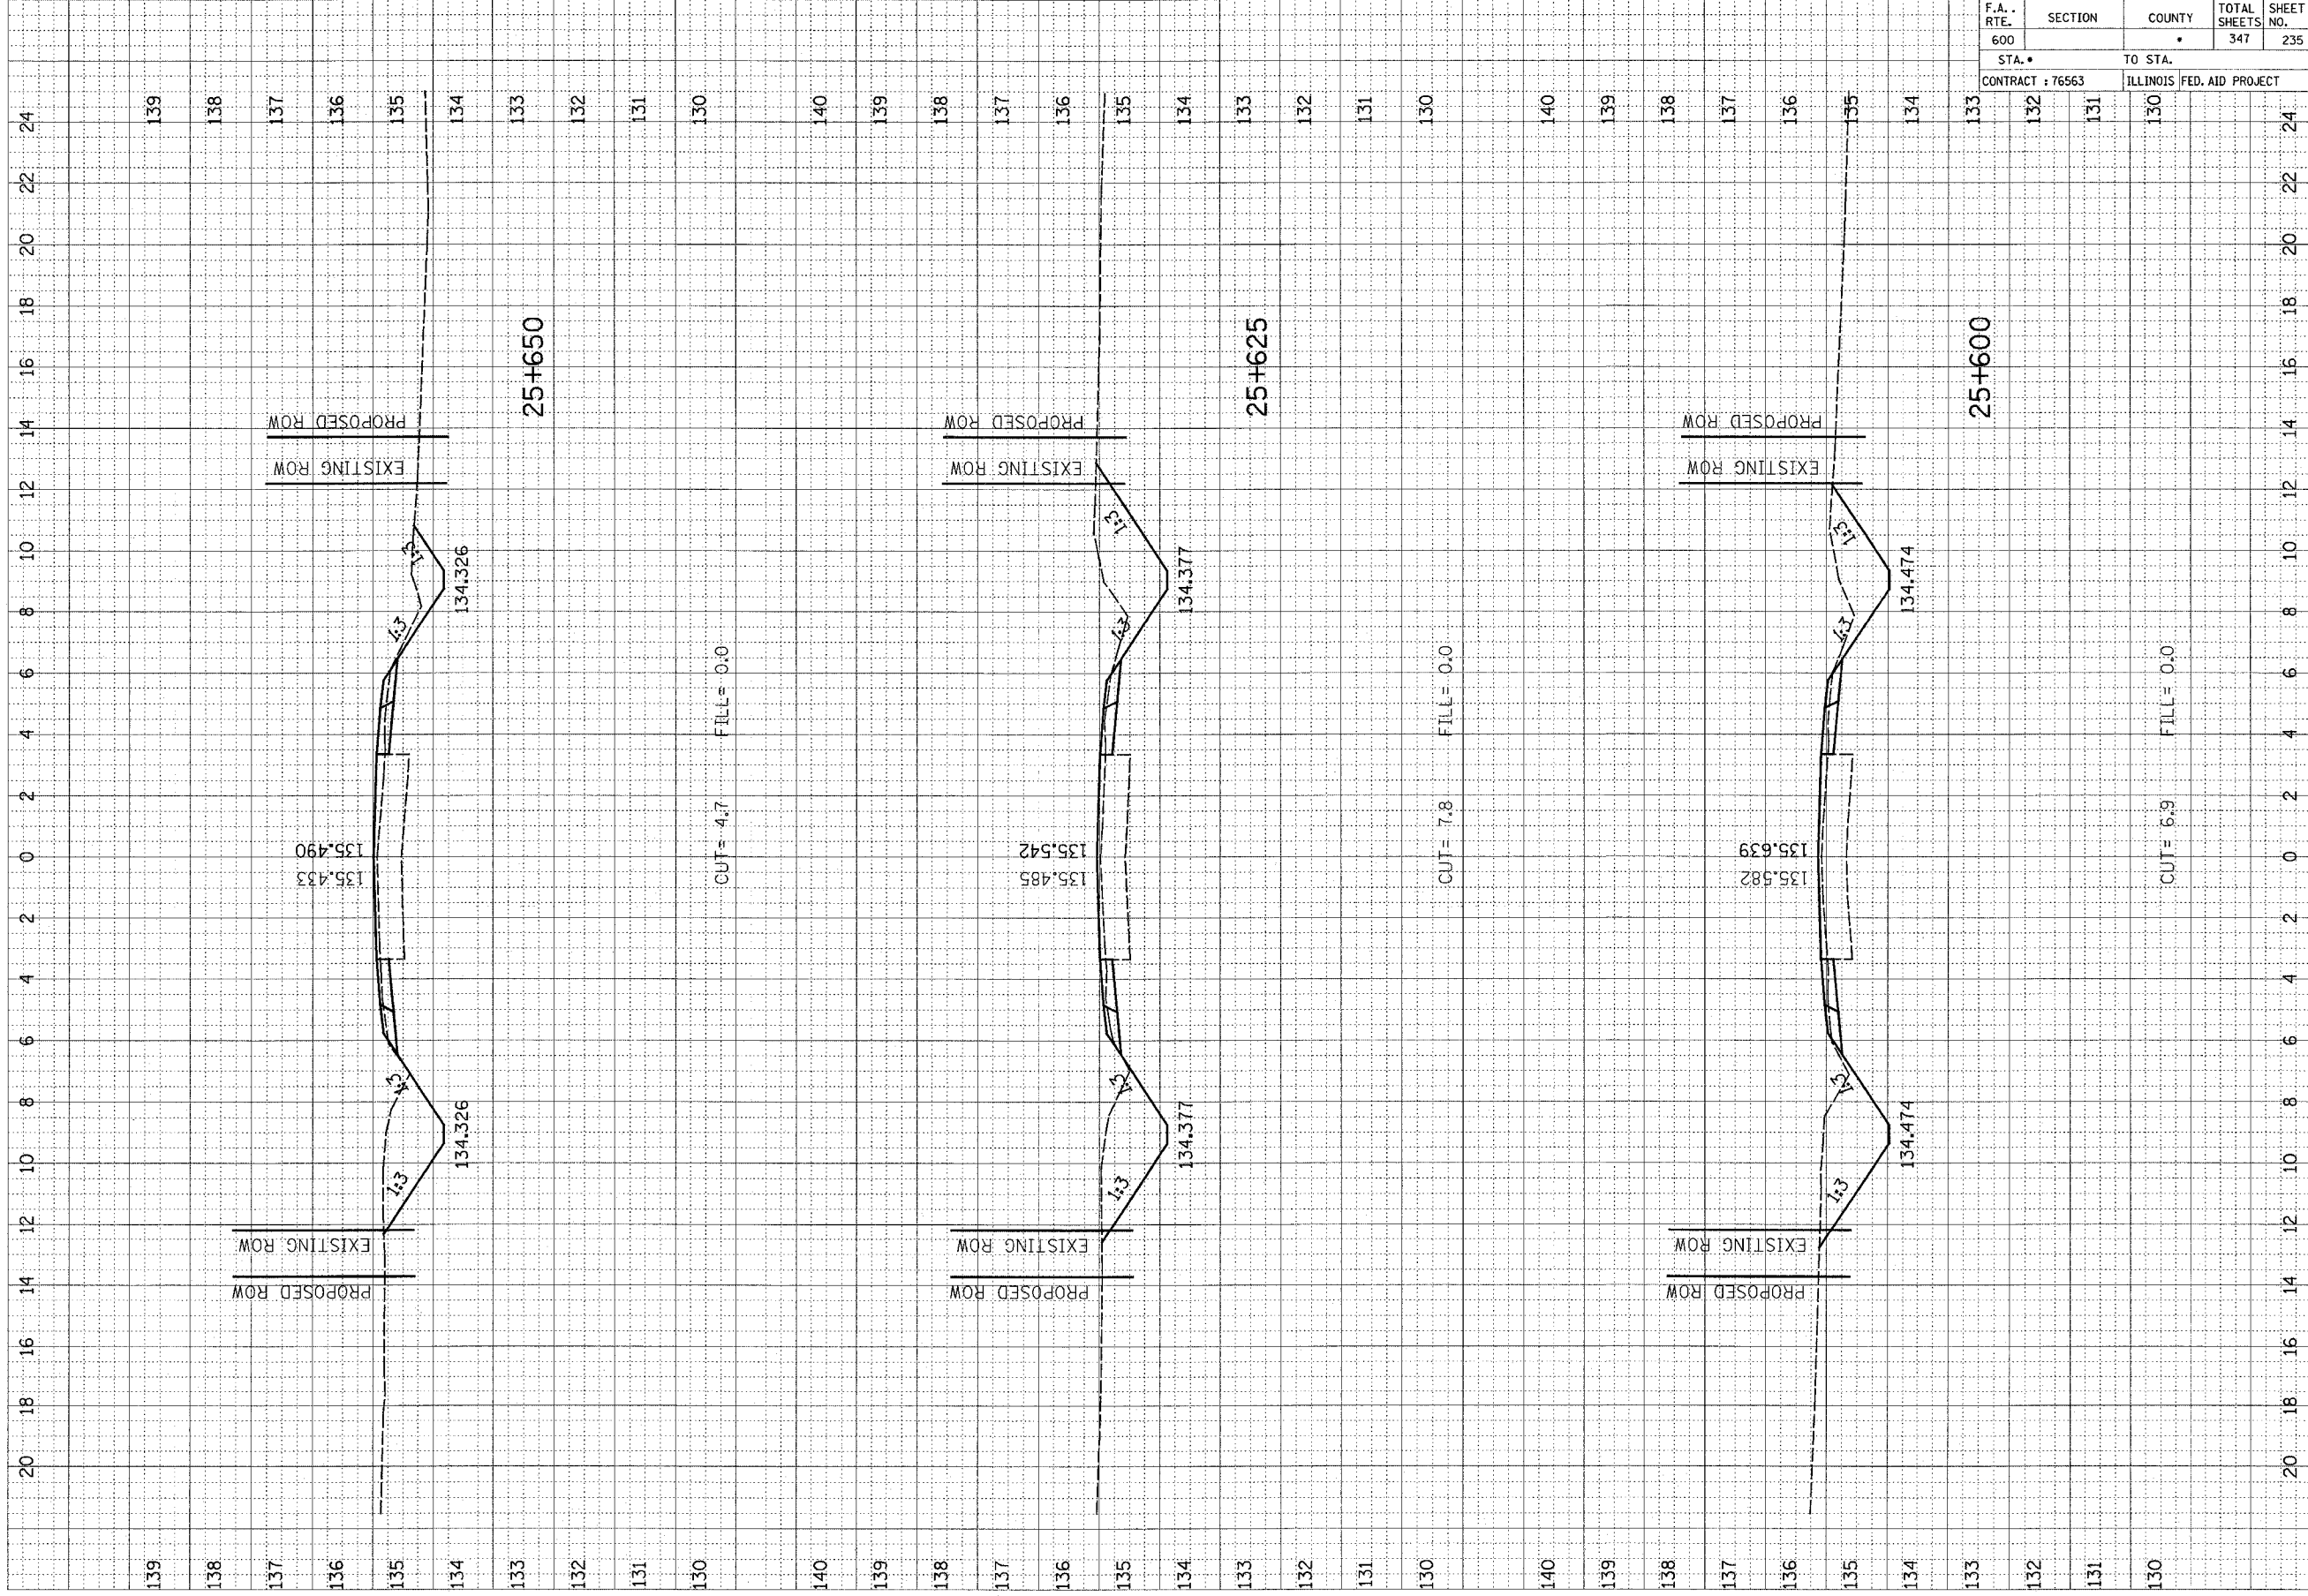

• ST. CLAIR AND MONROE COUNTIES

F.A. RTE.	SECTION	COUNTY	TOTAL SHEETS	SHEET NO.
600			347	235

STA. •	TO STA.	ILLINOIS	FED. AID	PROJECT
132	131	130		

CONTRACT	NO.
76563	

STATION
24
22
20
18
16
14
12
10
8
6
4
2
0
2
4
6
8
10
12
14
16
18
20
22
24

139 138 137 136 135 134 133 132 131 130 140 139 138 137 136 135 134 133 132 131 130 140 139 138 137 136 135 134 133 132 131 130 140 139 138 137 136 135 134 133 132 131 130