


ORIGINAL SURVEY
 SURVEYED BY _____ DATE _____
 NOTE BOOK NO. _____
 TOP DATE _____
 AREA _____
 AREAS CHECKED _____

FINAL SURVEY
 SURVEYED BY _____ DATE _____
 NOTE BOOK NO. _____
 TOP DATE _____
 AREA _____
 AREAS CHECKED _____

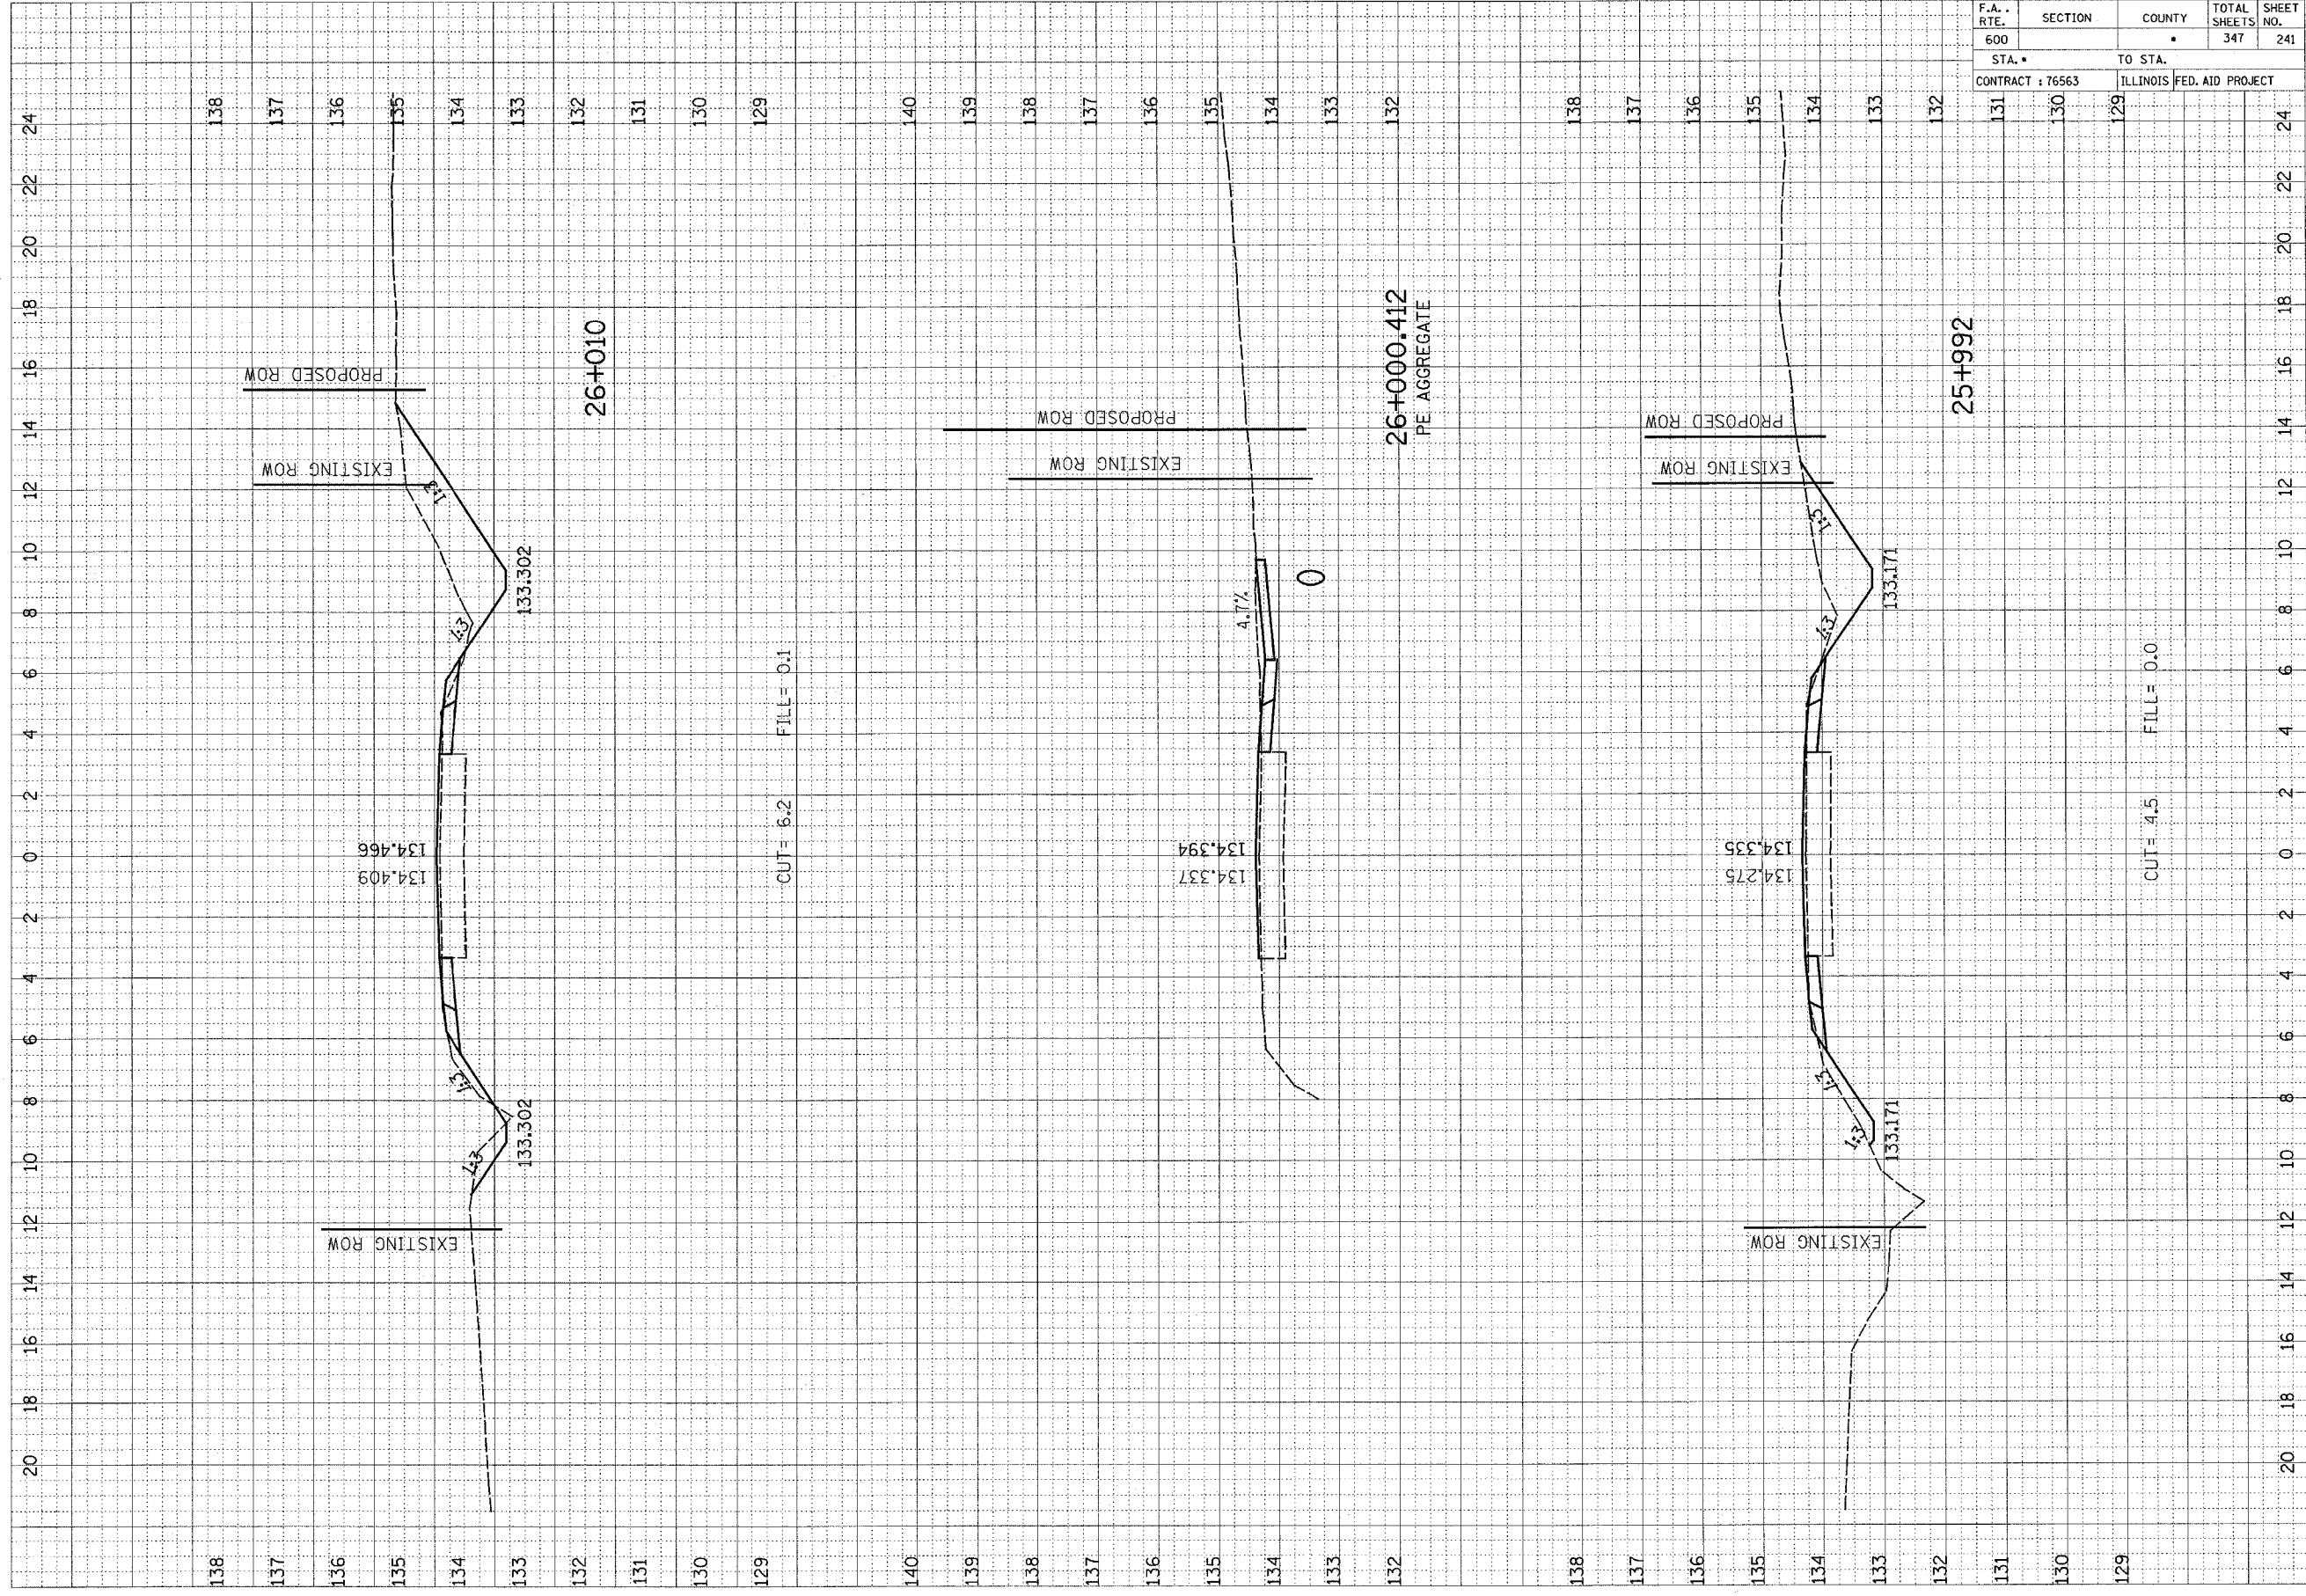

ST. CLAIR AND MONROE COUNTIES				
F.A. RTE.	SECTION	COUNTY	TOTAL SHEETS	SHEET NO.
600			347	241
STA. *		TO STA.		
CONTRACT : 76563		ILLINOIS FED. AID PROJECT		