


ORIGINAL SURVEYED BY DATE
 STATE PLOTTED
 NOTE BOOK PLOTTED DATE
 NO. AREAS CHECKED

CIVIL SURVEYED BY DATE
 STATE PLOTTED
 NOTE BOOK PLOTTED DATE
 NO. AREAS CHECKED

* ST. CLAIR AND MONROE COUNTIES

F.A. RTE.	SECTION	COUNTY	TOTAL SHEETS	SHEET NO.
600			347	243
STA. 600		TO STA.		
CONTRACT : 76563		ILLINOIS FED. AID PROJECT		

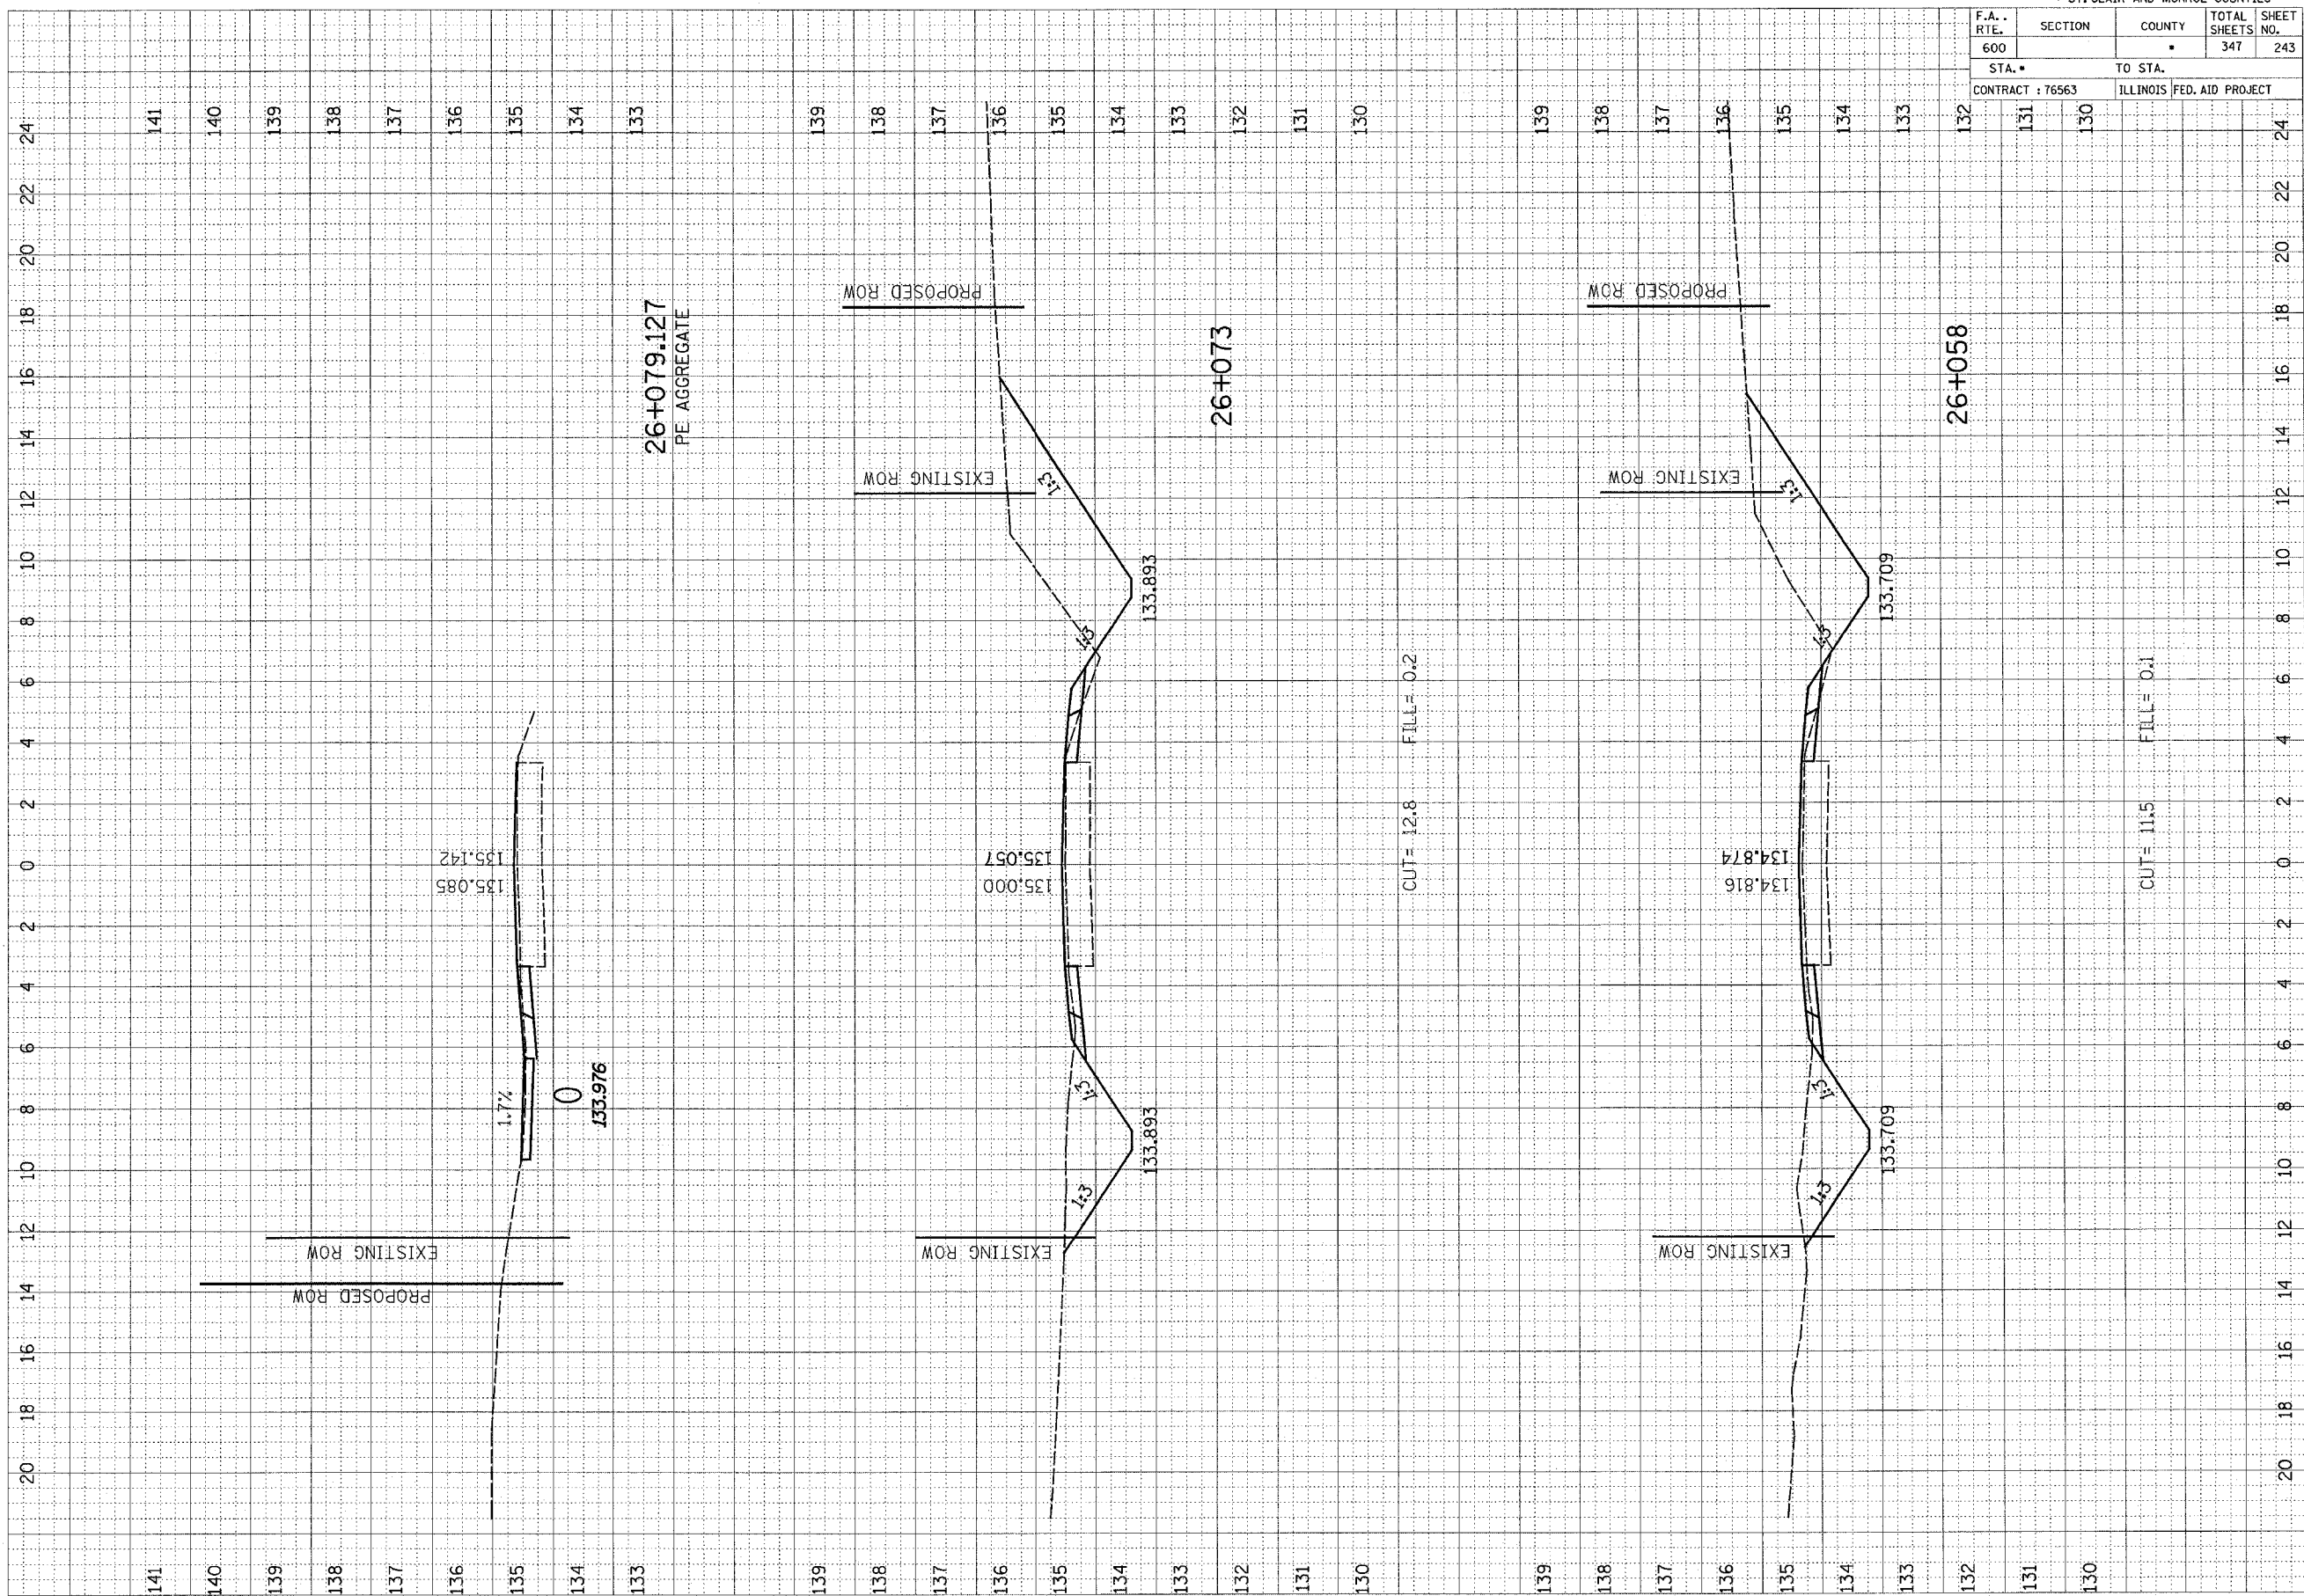

141
140
139
138
137
136
135
134
133
139
138
137
136
135
134
133
132
131
130
139
138
137
136
135
134
133
132
131
130

20 18 16 14 12 10 8 6 4 2 0 2 4 6 8 10 12 14 16 18 20 22 24