


F.A. RTE.	SECTION	COUNTY	TOTAL SHEETS	SHEET NO.
600			347	248
STA. *		TO STA.		
CONTRACT : 76563		ILLINOIS FED. AID PROJECT		

FINAL SURVEY NOTE BOOK NO.	DATE
BY	
DESIGNED BY	
PLOTTED BY	
TEMPLATE NO.	
AREAS CHECKED	
INSTRUMENT CHECKED	

ORIGINAL SURVEY NOTE BOOK NO.	DATE
BY	
DESIGNED BY	
PLOTTED BY	
TEMPLATE NO.	
AREAS CHECKED	
INSTRUMENT CHECKED	

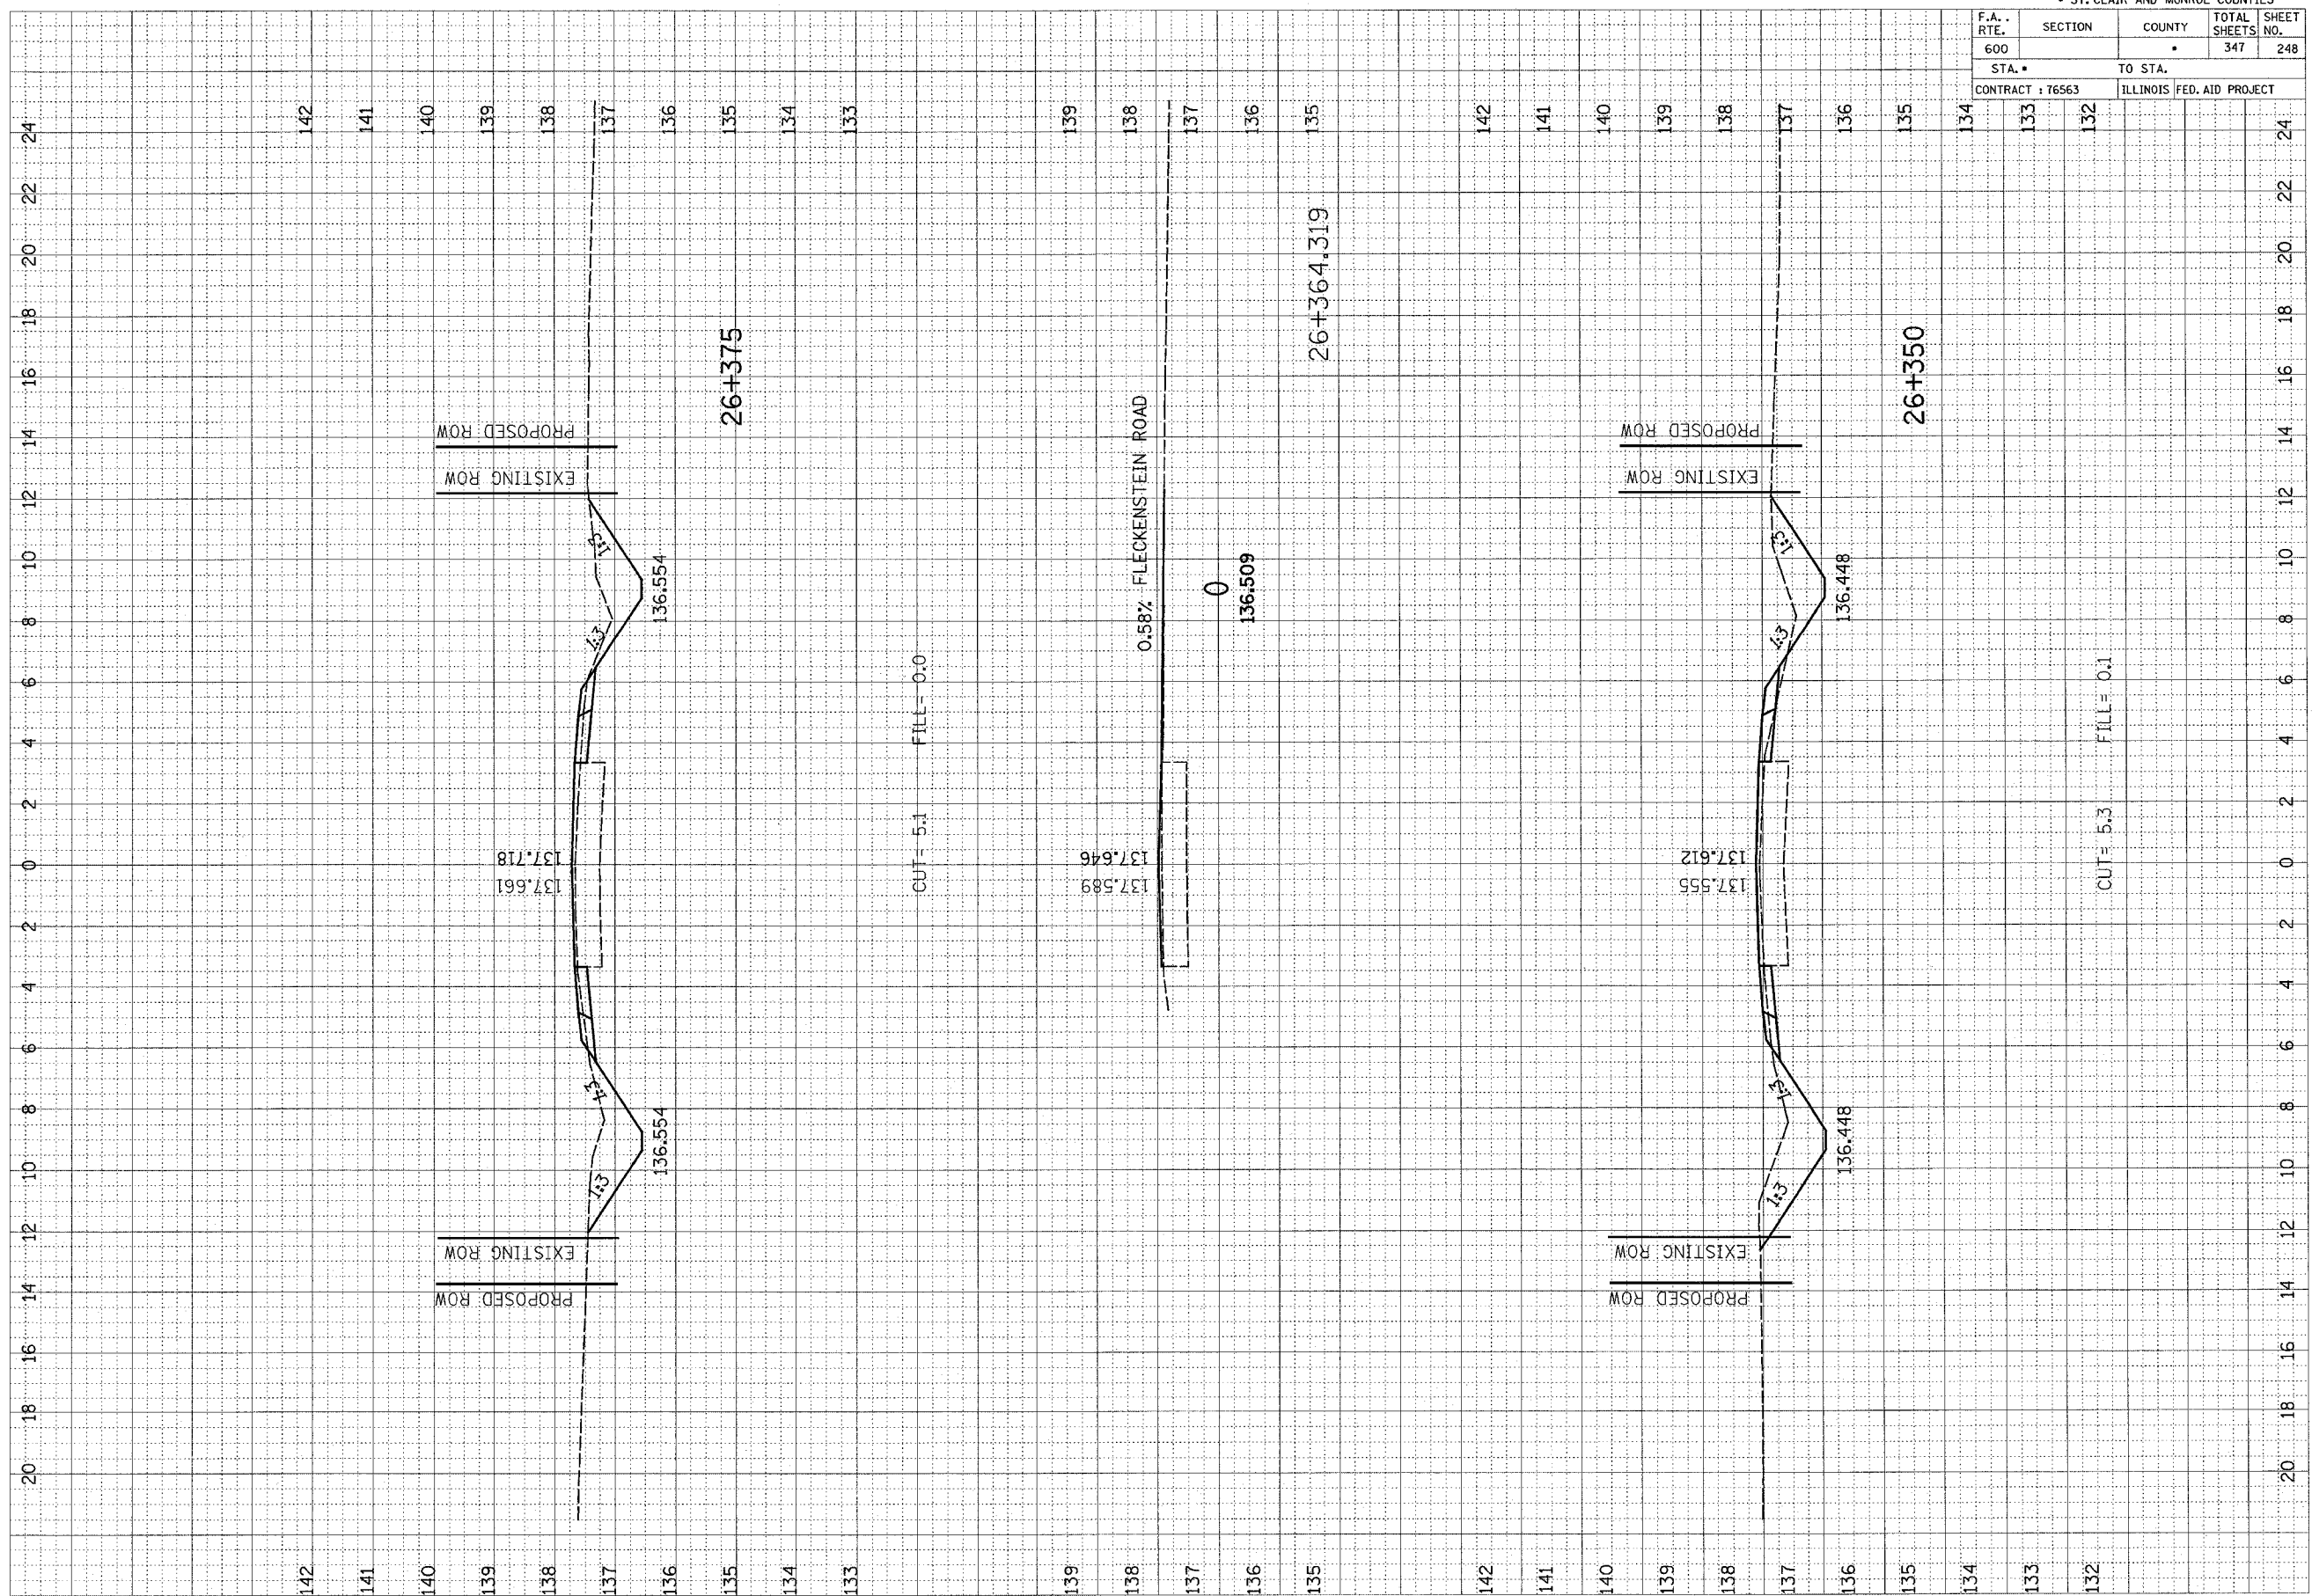

142  
141  
140  
139  
138  
137  
136  
135  
134  
133  
139  
138  
137  
136  
135  
142  
141  
140  
139  
138  
137  
136  
135  
134  
133  
132