


F.A. RTE.	SECTION	COUNTY	TOTAL SHEETS	SHEET NO.
600	51RS-3	•	347	261
STA.		TO STA.		
CONTRACT : 76563		ILLINOIS FED. AID PROJECT		

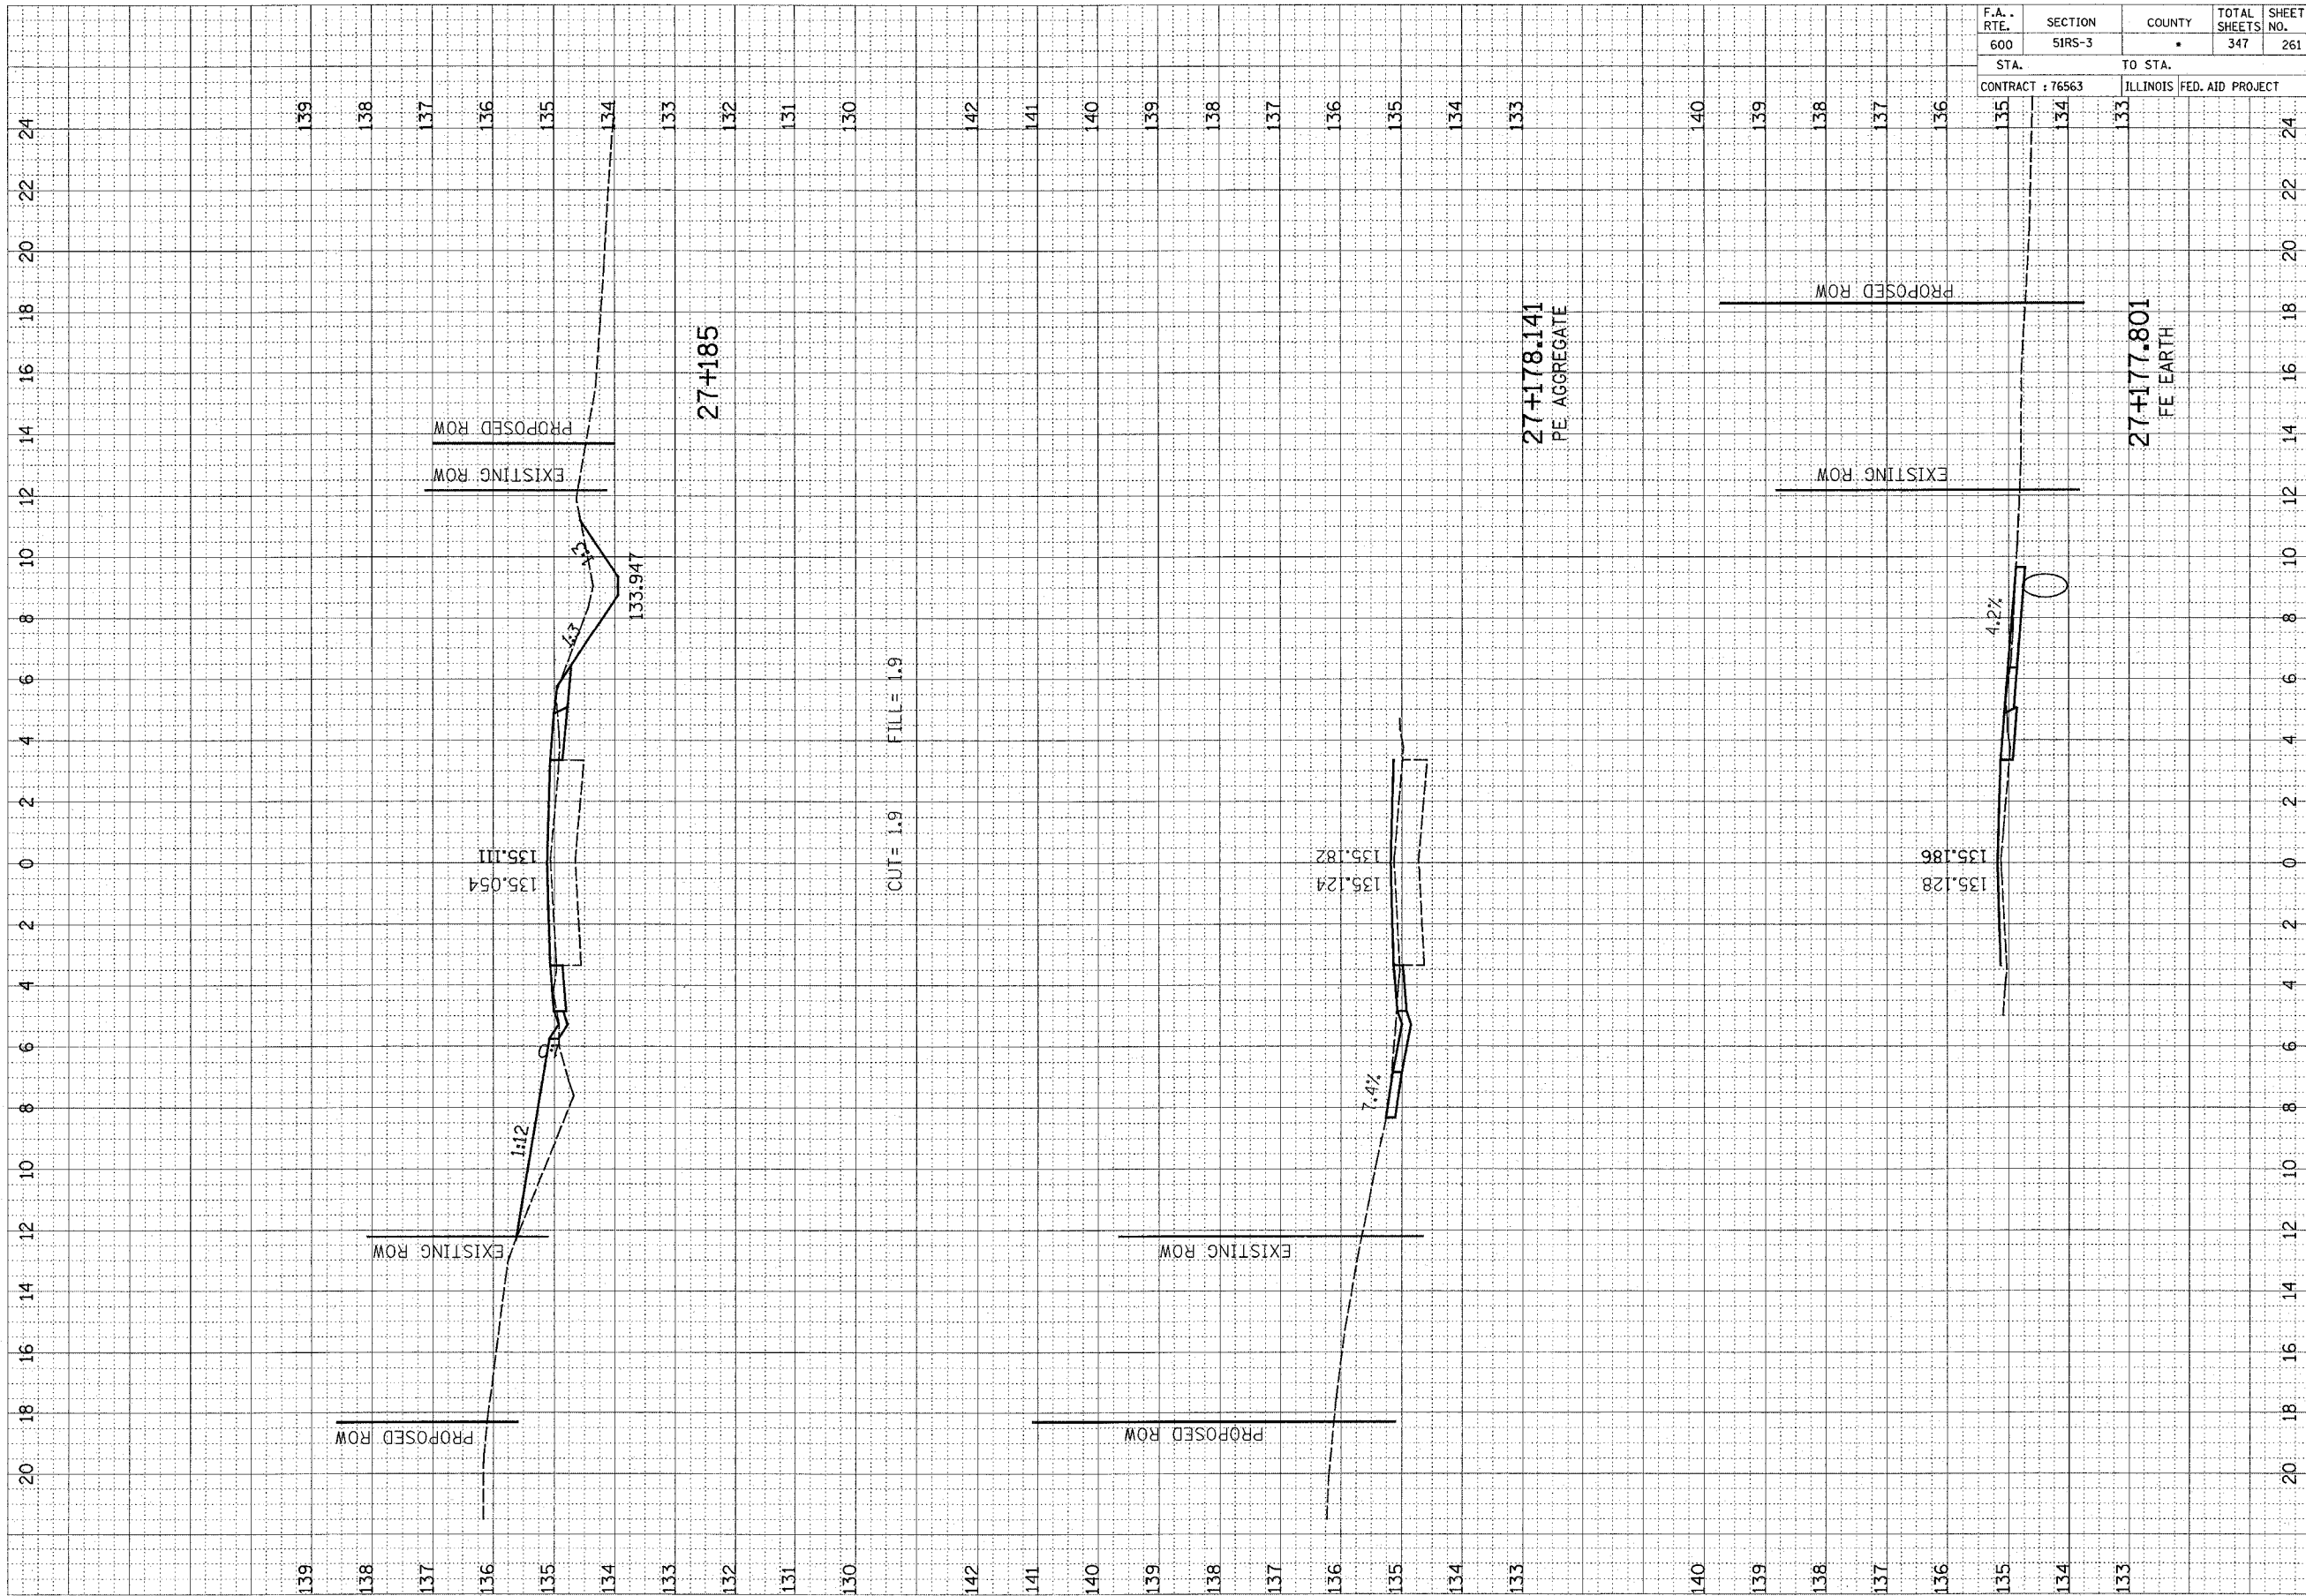

FINAL SURVEY	DATE
BY	
NO.	
DATE	
BY	
NO.	
DATE	
BY	
NO.	

ORIGINAL SURVEY	DATE
BY	
NO.	
DATE	
BY	
NO.	
DATE	
BY	
NO.	