


F.A. RTE.	SECTION	COUNTY	TOTAL SHEETS	SHEET NO.
600	51RS-3	•	347	263
STA. 135		TO STA. 132		
CONTRACT : 76563			ILLINOIS FED. AID PROJECT	

FINAL SURVEY NO.	DATE
BY	
REVISIONS	
DATE	
BY	
REVISIONS	
DATE	
BY	
REVISIONS	
DATE	
BY	
REVISIONS	
DATE	
BY	
REVISIONS	
DATE	

ORIGINAL SURVEY NO.	DATE
BY	
REVISIONS	
DATE	
BY	
REVISIONS	
DATE	
BY	
REVISIONS	
DATE	
BY	
REVISIONS	
DATE	

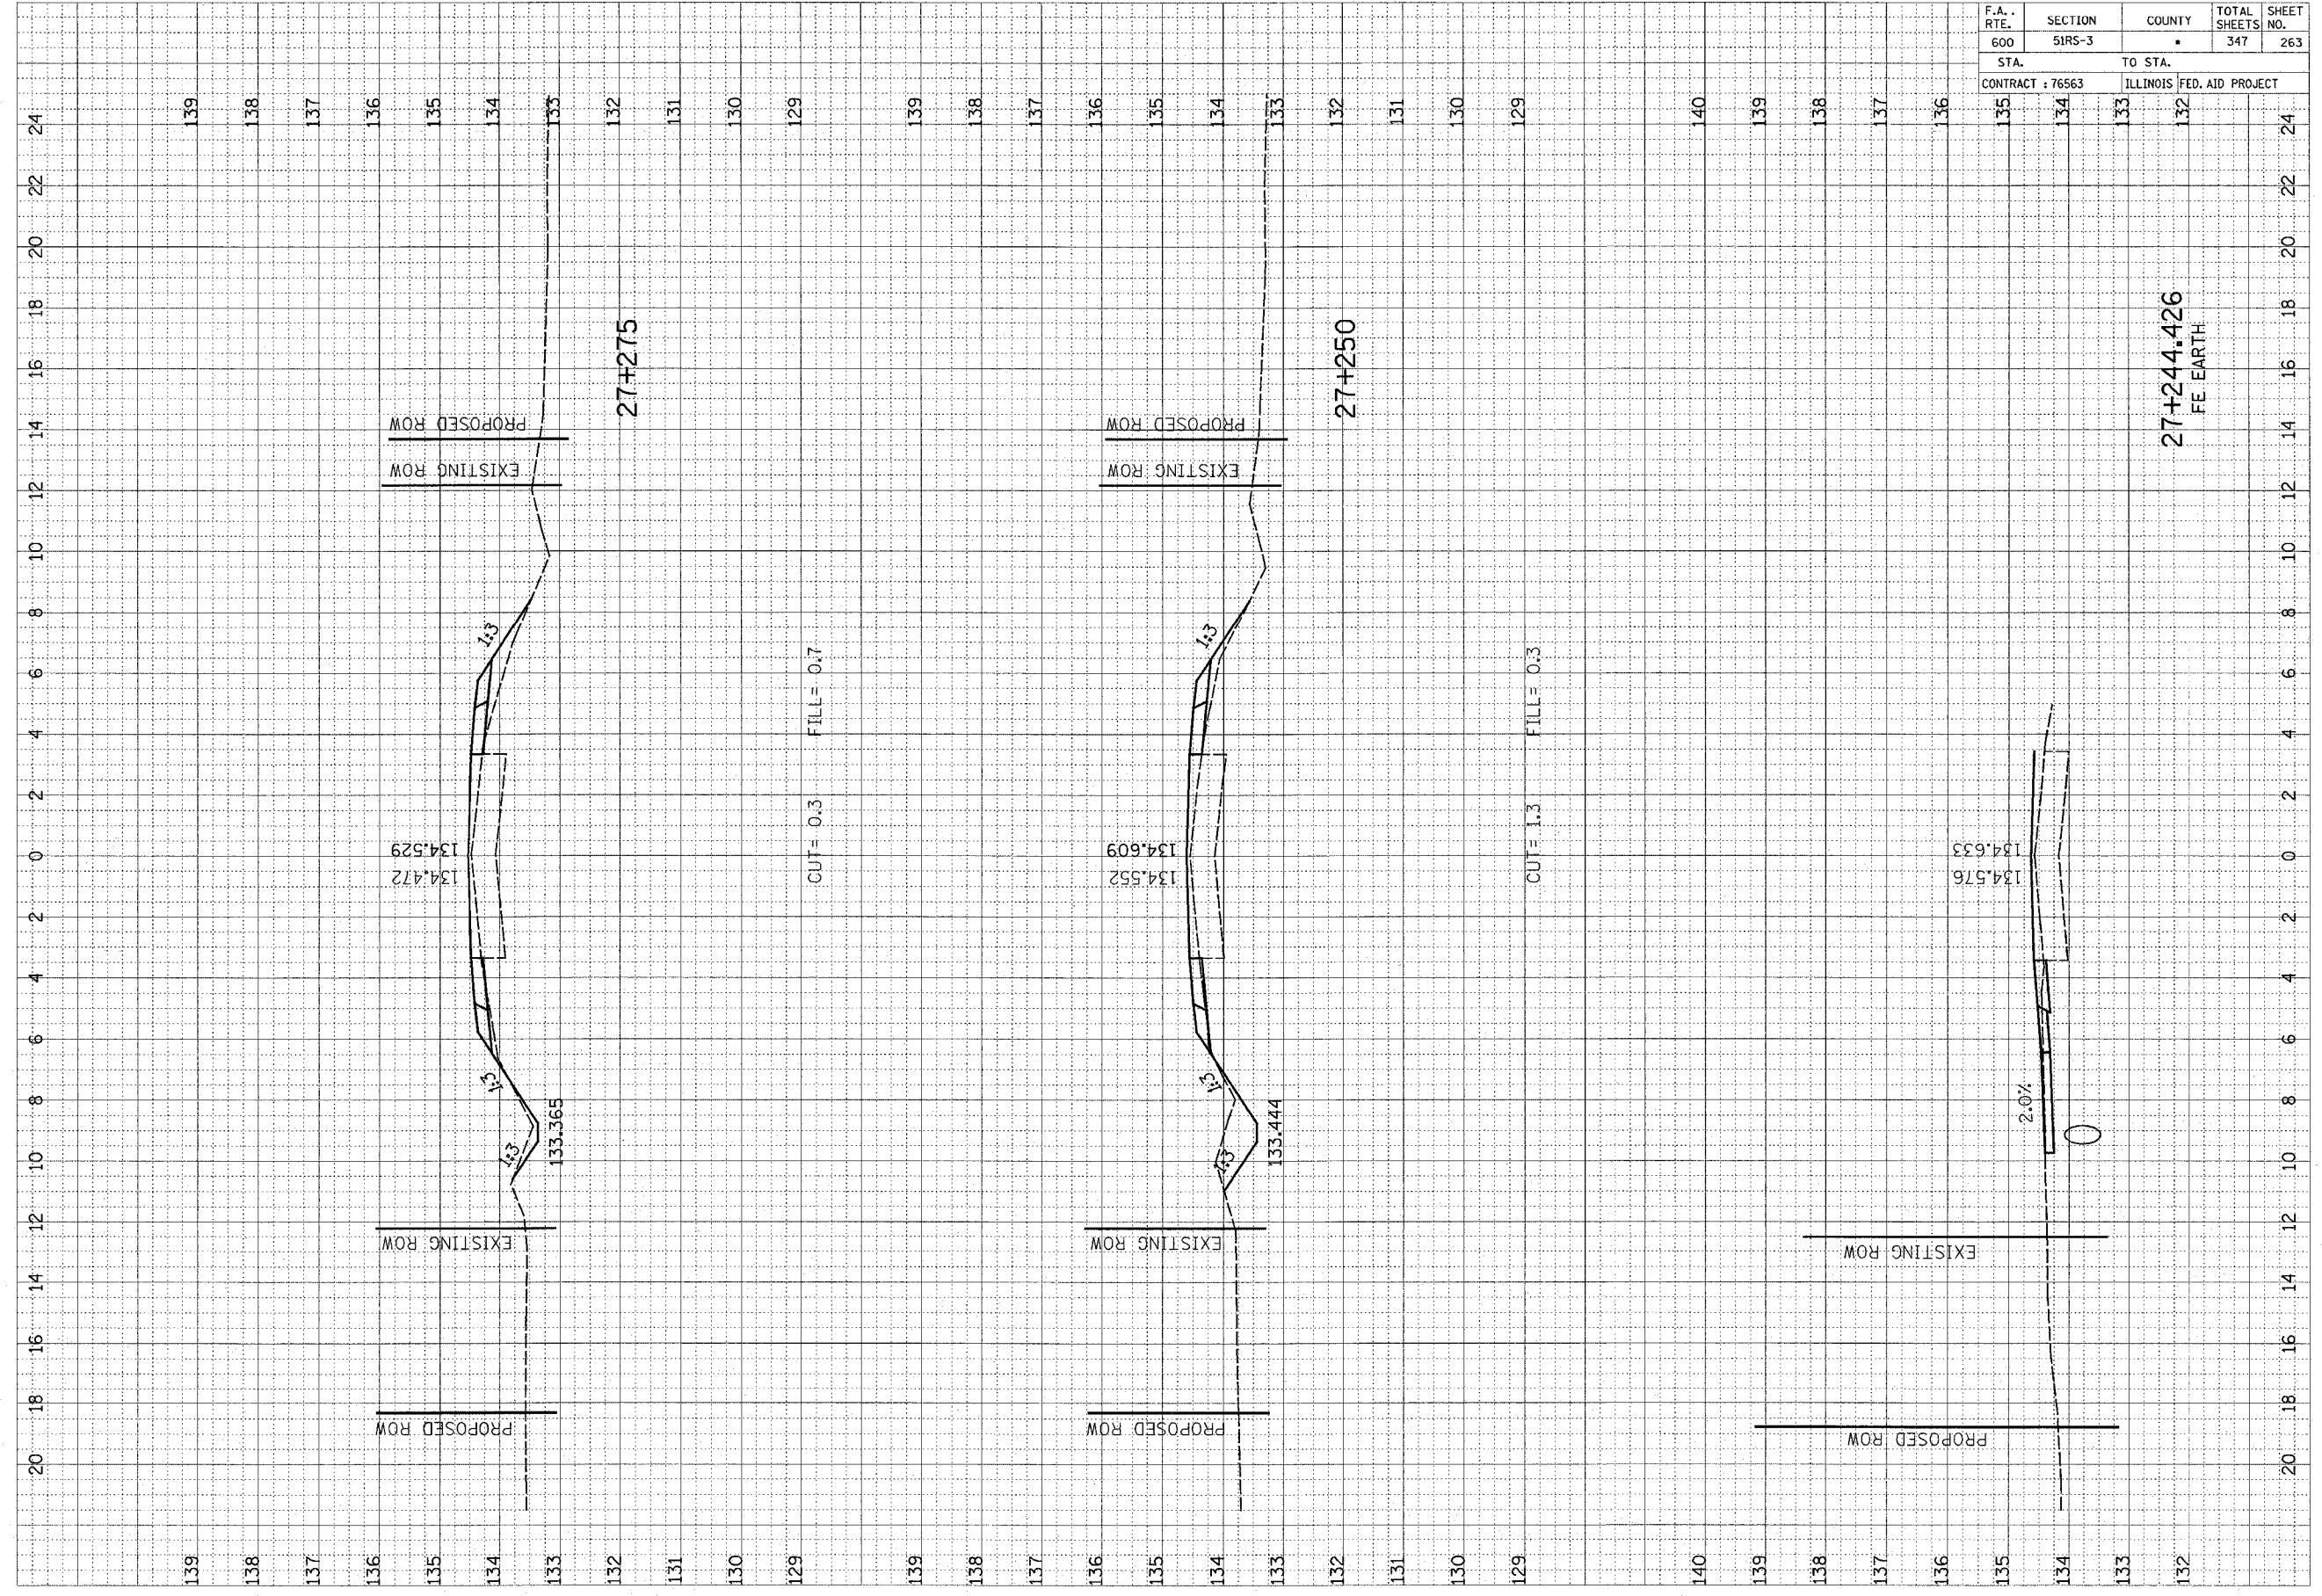

27+244.426
FE EARTH

CUT = 0.3 FILL = 0.7

CUT = 1.3 FILL = 0.3