


F.A. RTE.	SECTION	COUNTY	TOTAL SHEETS	SHEET NO.
600	SIRS-3	•	347	267
STA. 600		TO STA. 600		
CONTRACT : 76563		ILLINOIS FED. AID PROJECT		

FINAL SURVEY	SURVEYED	BY	DATE
NOTE BOOK NO.	PLOTTED		
	AREAS		
	CHECKED		

ORIGINAL SURVEY	SURVEYED	BY	DATE
NOTE BOOK NO.	PLOTTED		
	AREAS		
	CHECKED		

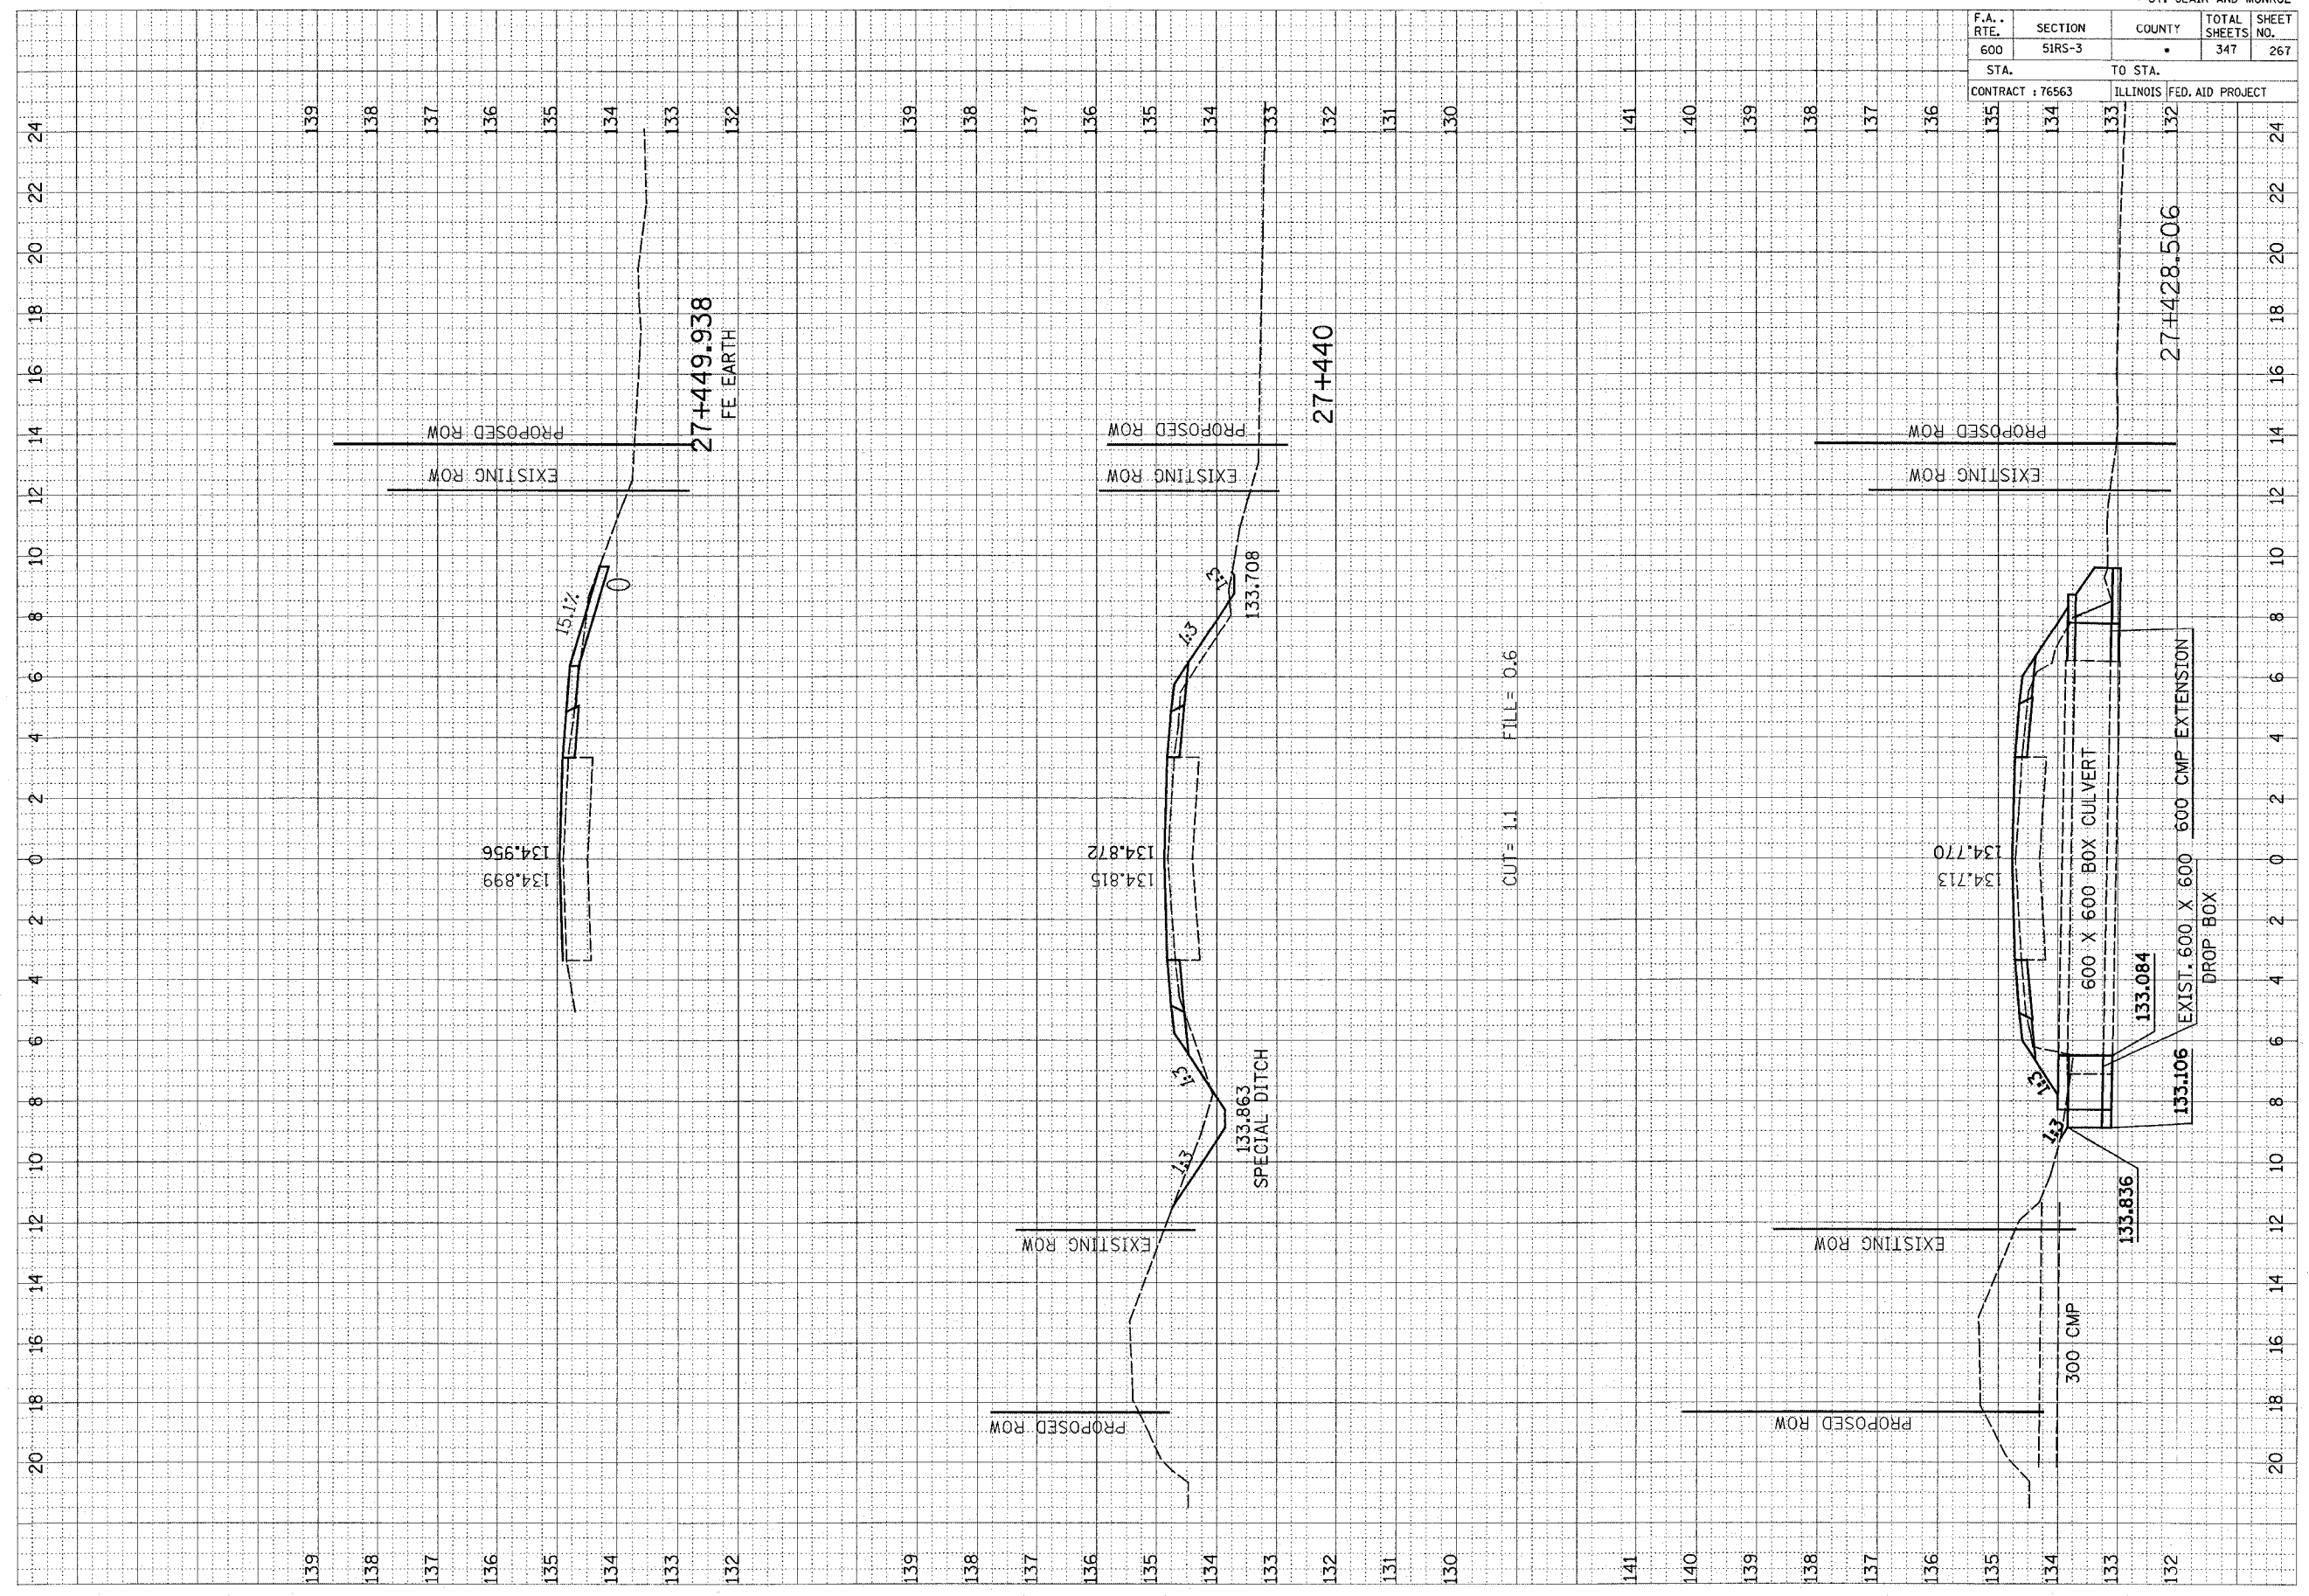

CUT = 1:1 FILL = 0:6

27+440

27+449.938
FE EARTH

27+428.506