


F.A. - RTE.	SECTION	COUNTY	TOTAL SHEETS	SHEET NO.
600	5IRS-3	•	347	275
STA. 135		TO STA. 132		
CONTRACT : 76563		ILLINOIS FED. AID PROJECT		

FINAL SURVEY NO.	DATE
REVIEWED	BY
PLOTTED	
TEMPLATE	
AREAS CHECKED	

ORIGINAL SURVEY NO.	DATE
REVIEWED	BY
PLOTTED	
TEMPLATE	
AREAS CHECKED	

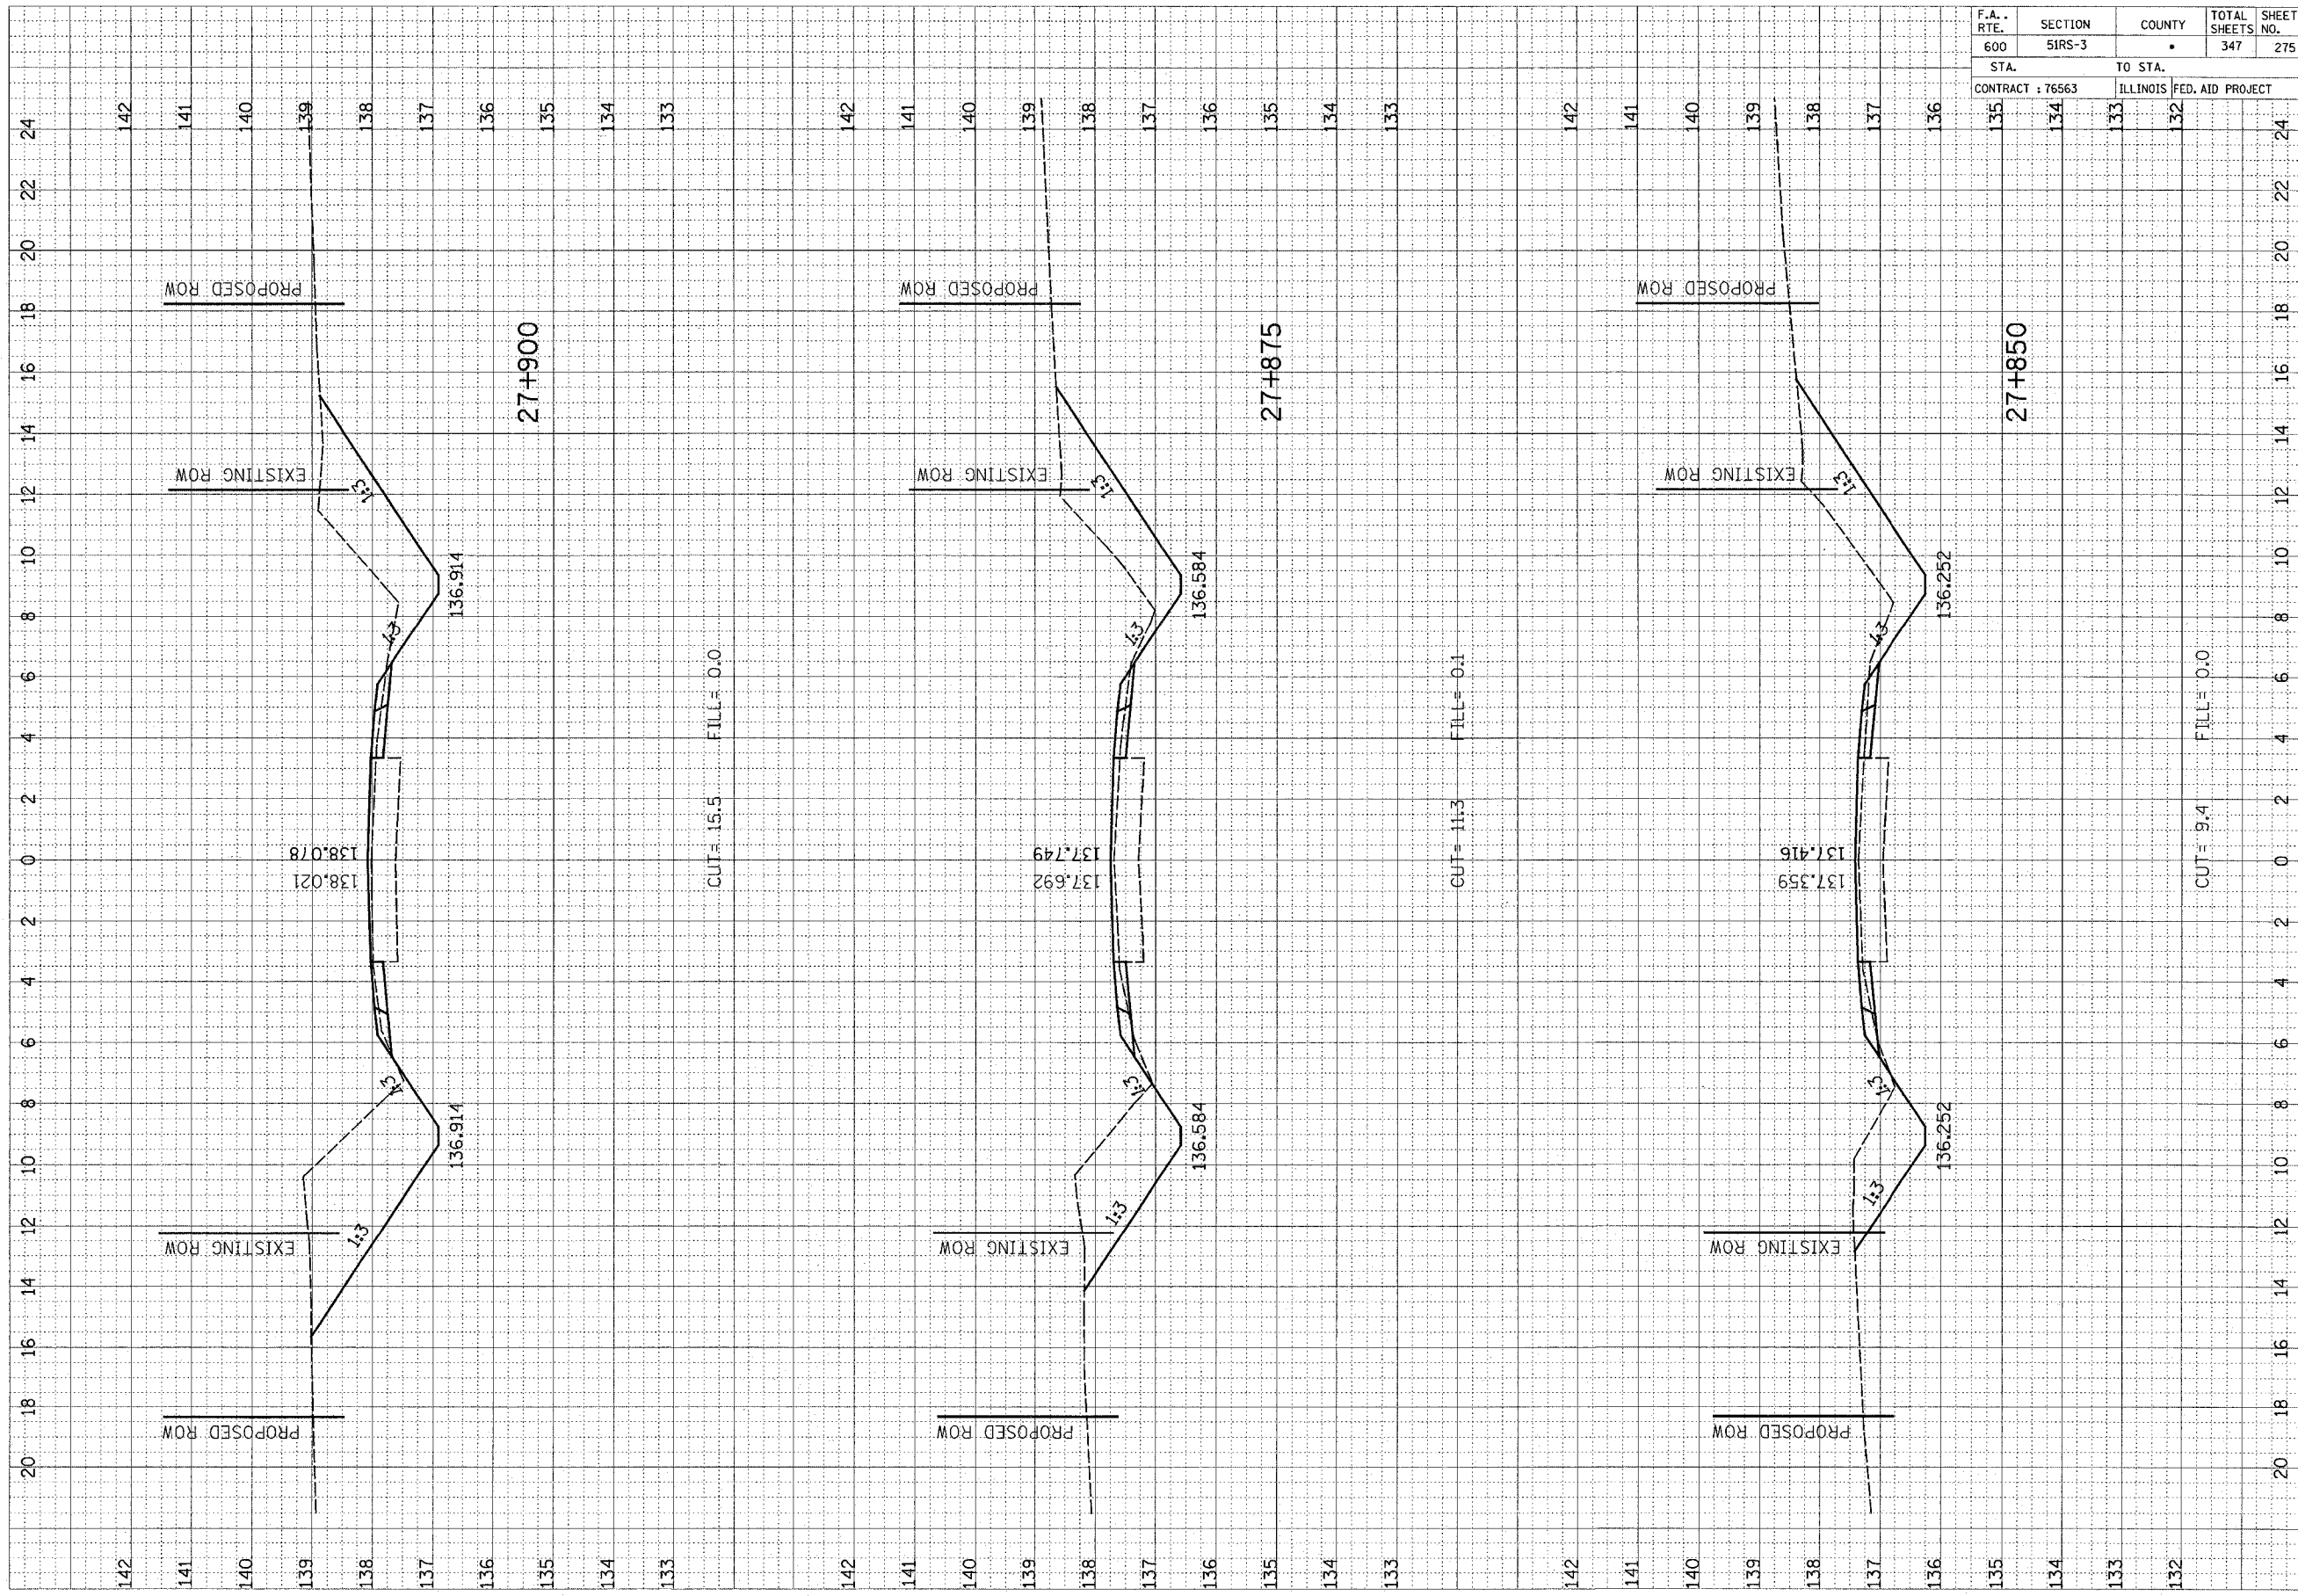

24
22
20
18
16
14
12
10
8
6
4
2
0
2
4
6
8
10
12
14
16
18
20