


F.A. RTE.	SECTION	COUNTY	TOTAL SHEETS	SHEET NO.
600	5IRS-3	*	347	283
STA. 136		TO STA. 135		
CONTRACT : 76563 ILLINOIS FED. AID PROJECT				

FINAL SURVEY	SURVEYED	BY	DATE
NOTE BOOK	FIELD		
	AREAS		
	CHECKED		

ORIGINAL SURVEY	SURVEYED	BY	DATE
NOTE BOOK	FIELD		
	AREAS		
	CHECKED		

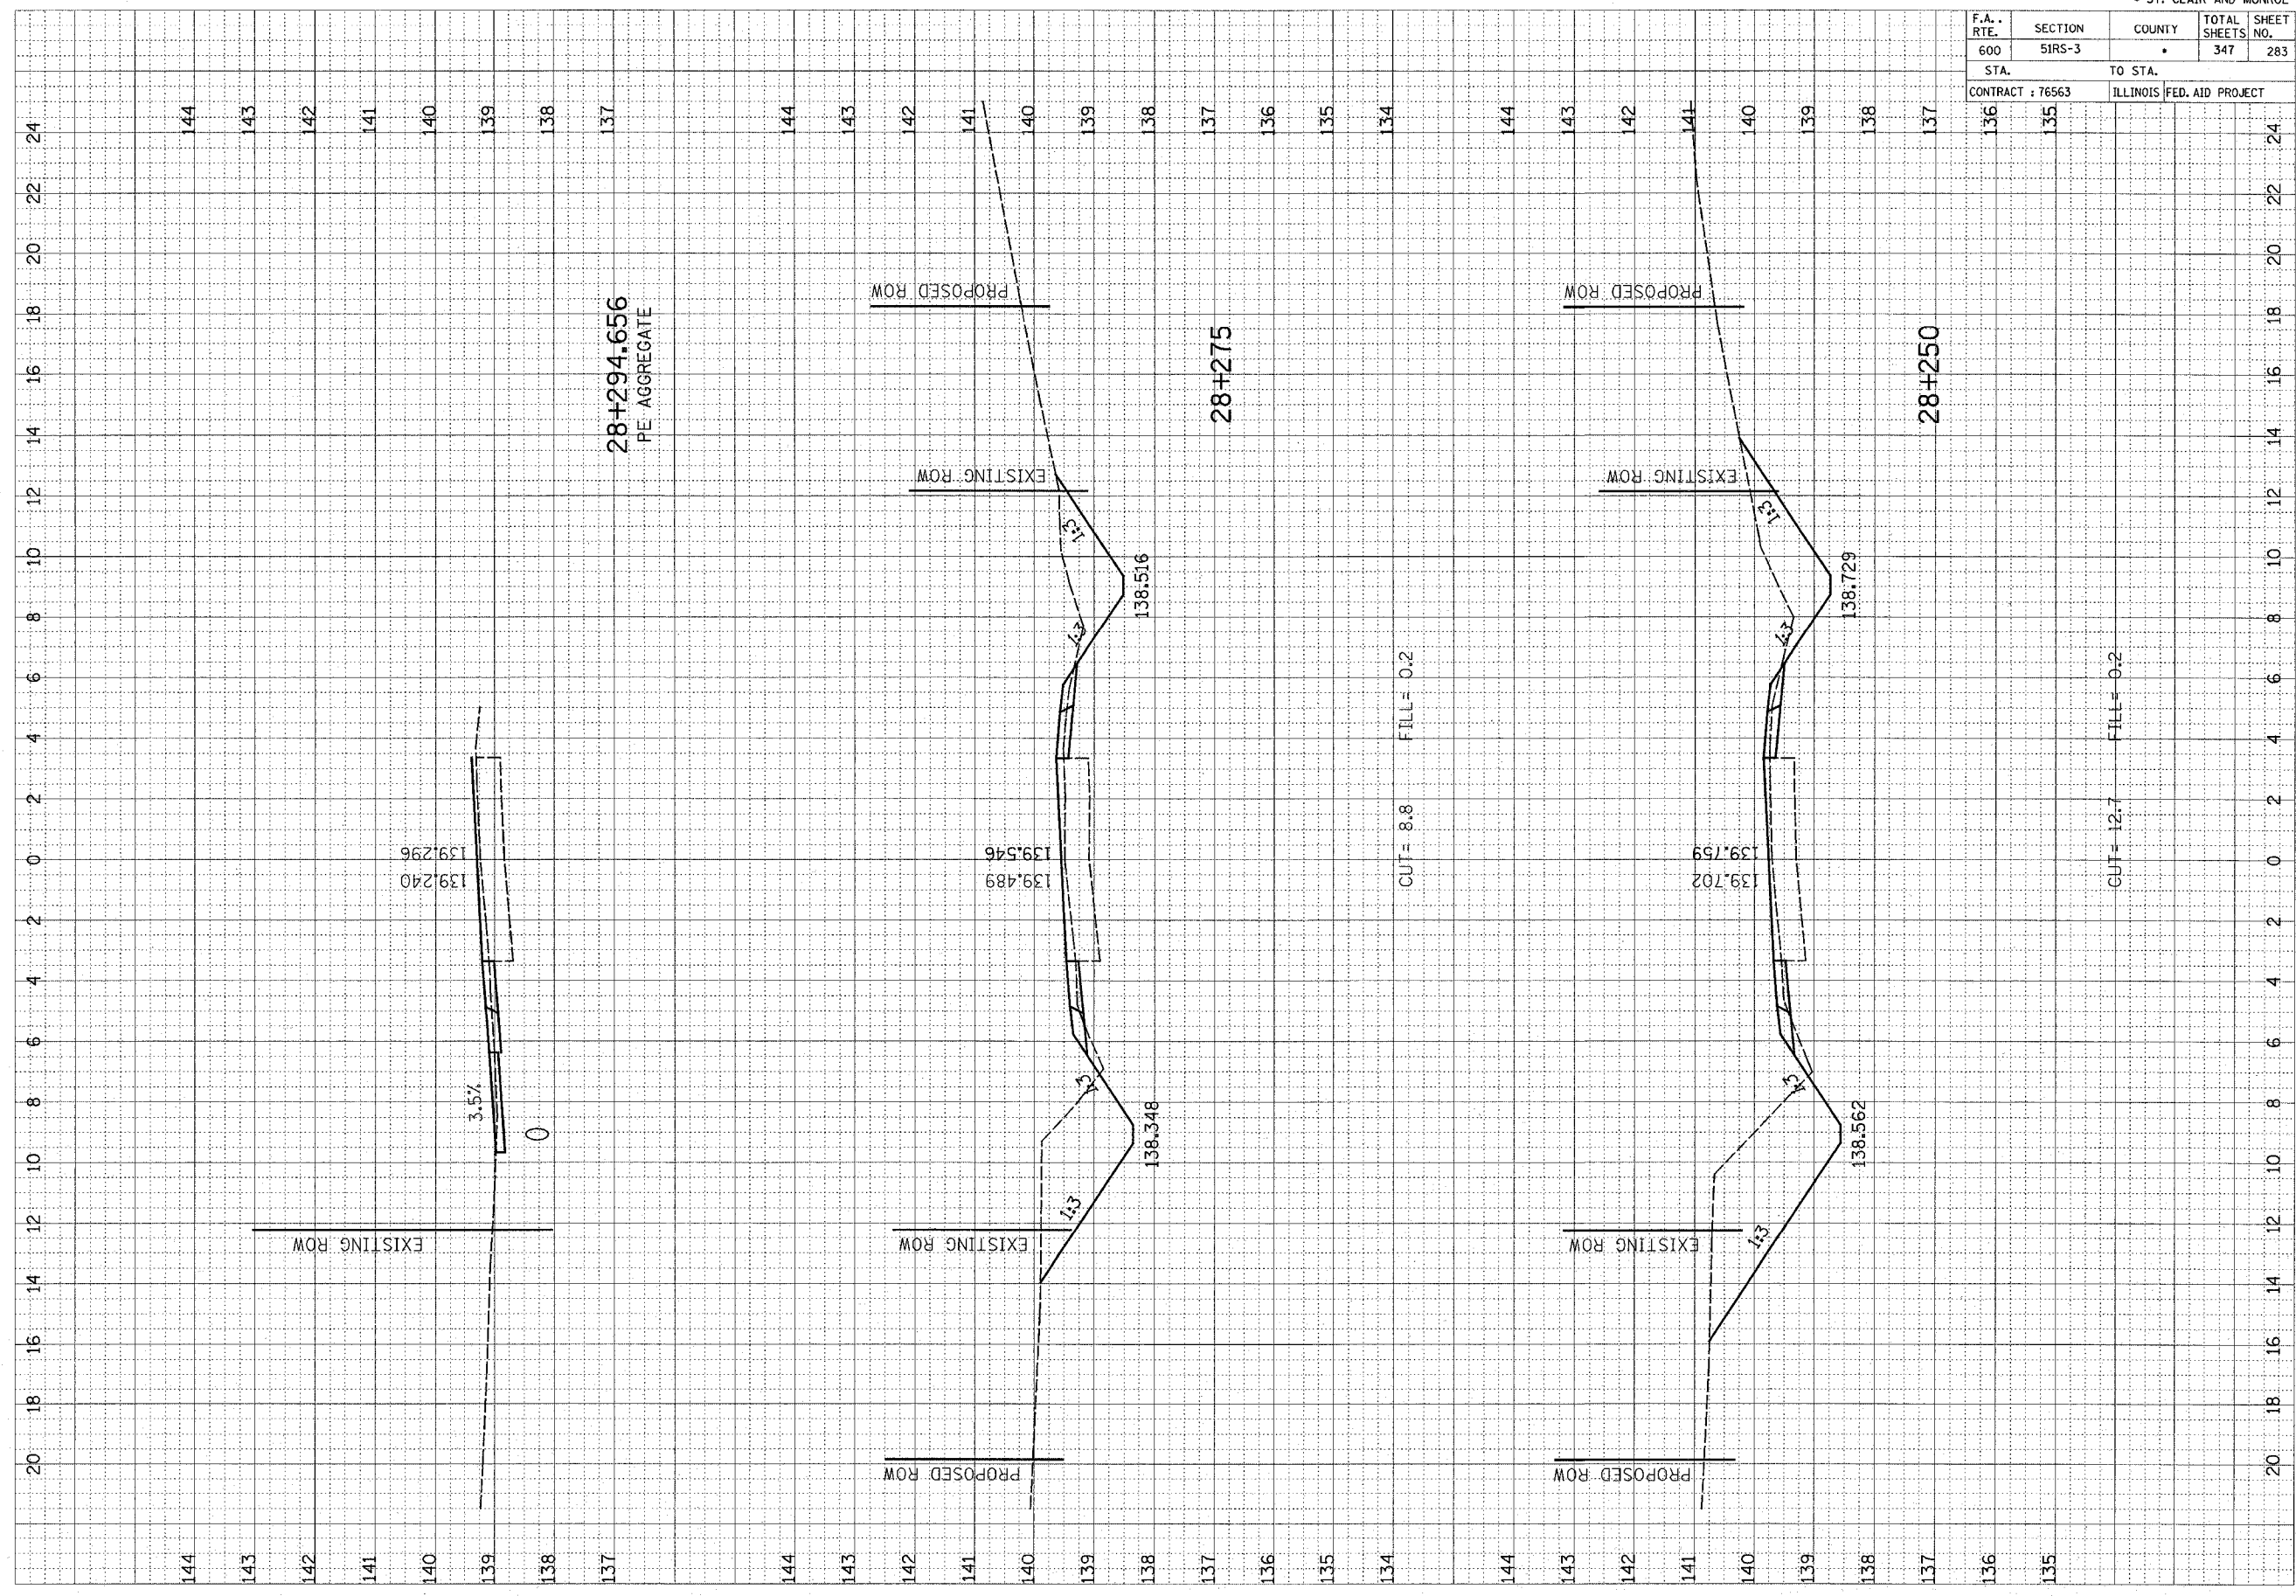

144 143 142 141 140 139 138 137 144 143 142 141 140 139 138 137 144 143 142 141 140 139 138 137 136 135 134 144 143 142 141 140 139 138 137 136 135 134 144 143 142 141 140 139 138 137 136 135

20 18 16 14 12 10 8 6 4 2 0 2 4 6 8 10 12 14 16 18 20 22 24