


F.A. RTE.	SECTION	COUNTY	TOTAL SHEETS	SHEET NO.
600	51RS-3	•	347	288
STA.		TO STA.		
CONTRACT : 76563		ILLINOIS FED. AID PROJECT		

FINAL SURVEY	SUBMITTED	DATE
NOTE BOOK NO.	PLOTTED	BY
	TEMPERATURE	
	AREAS CHECKED	

ORIGINAL SURVEY	REWORKED	DATE
NOTE BOOK NO.	PLOTTED	BY
	TEMPERATURE	
	AREAS CHECKED	

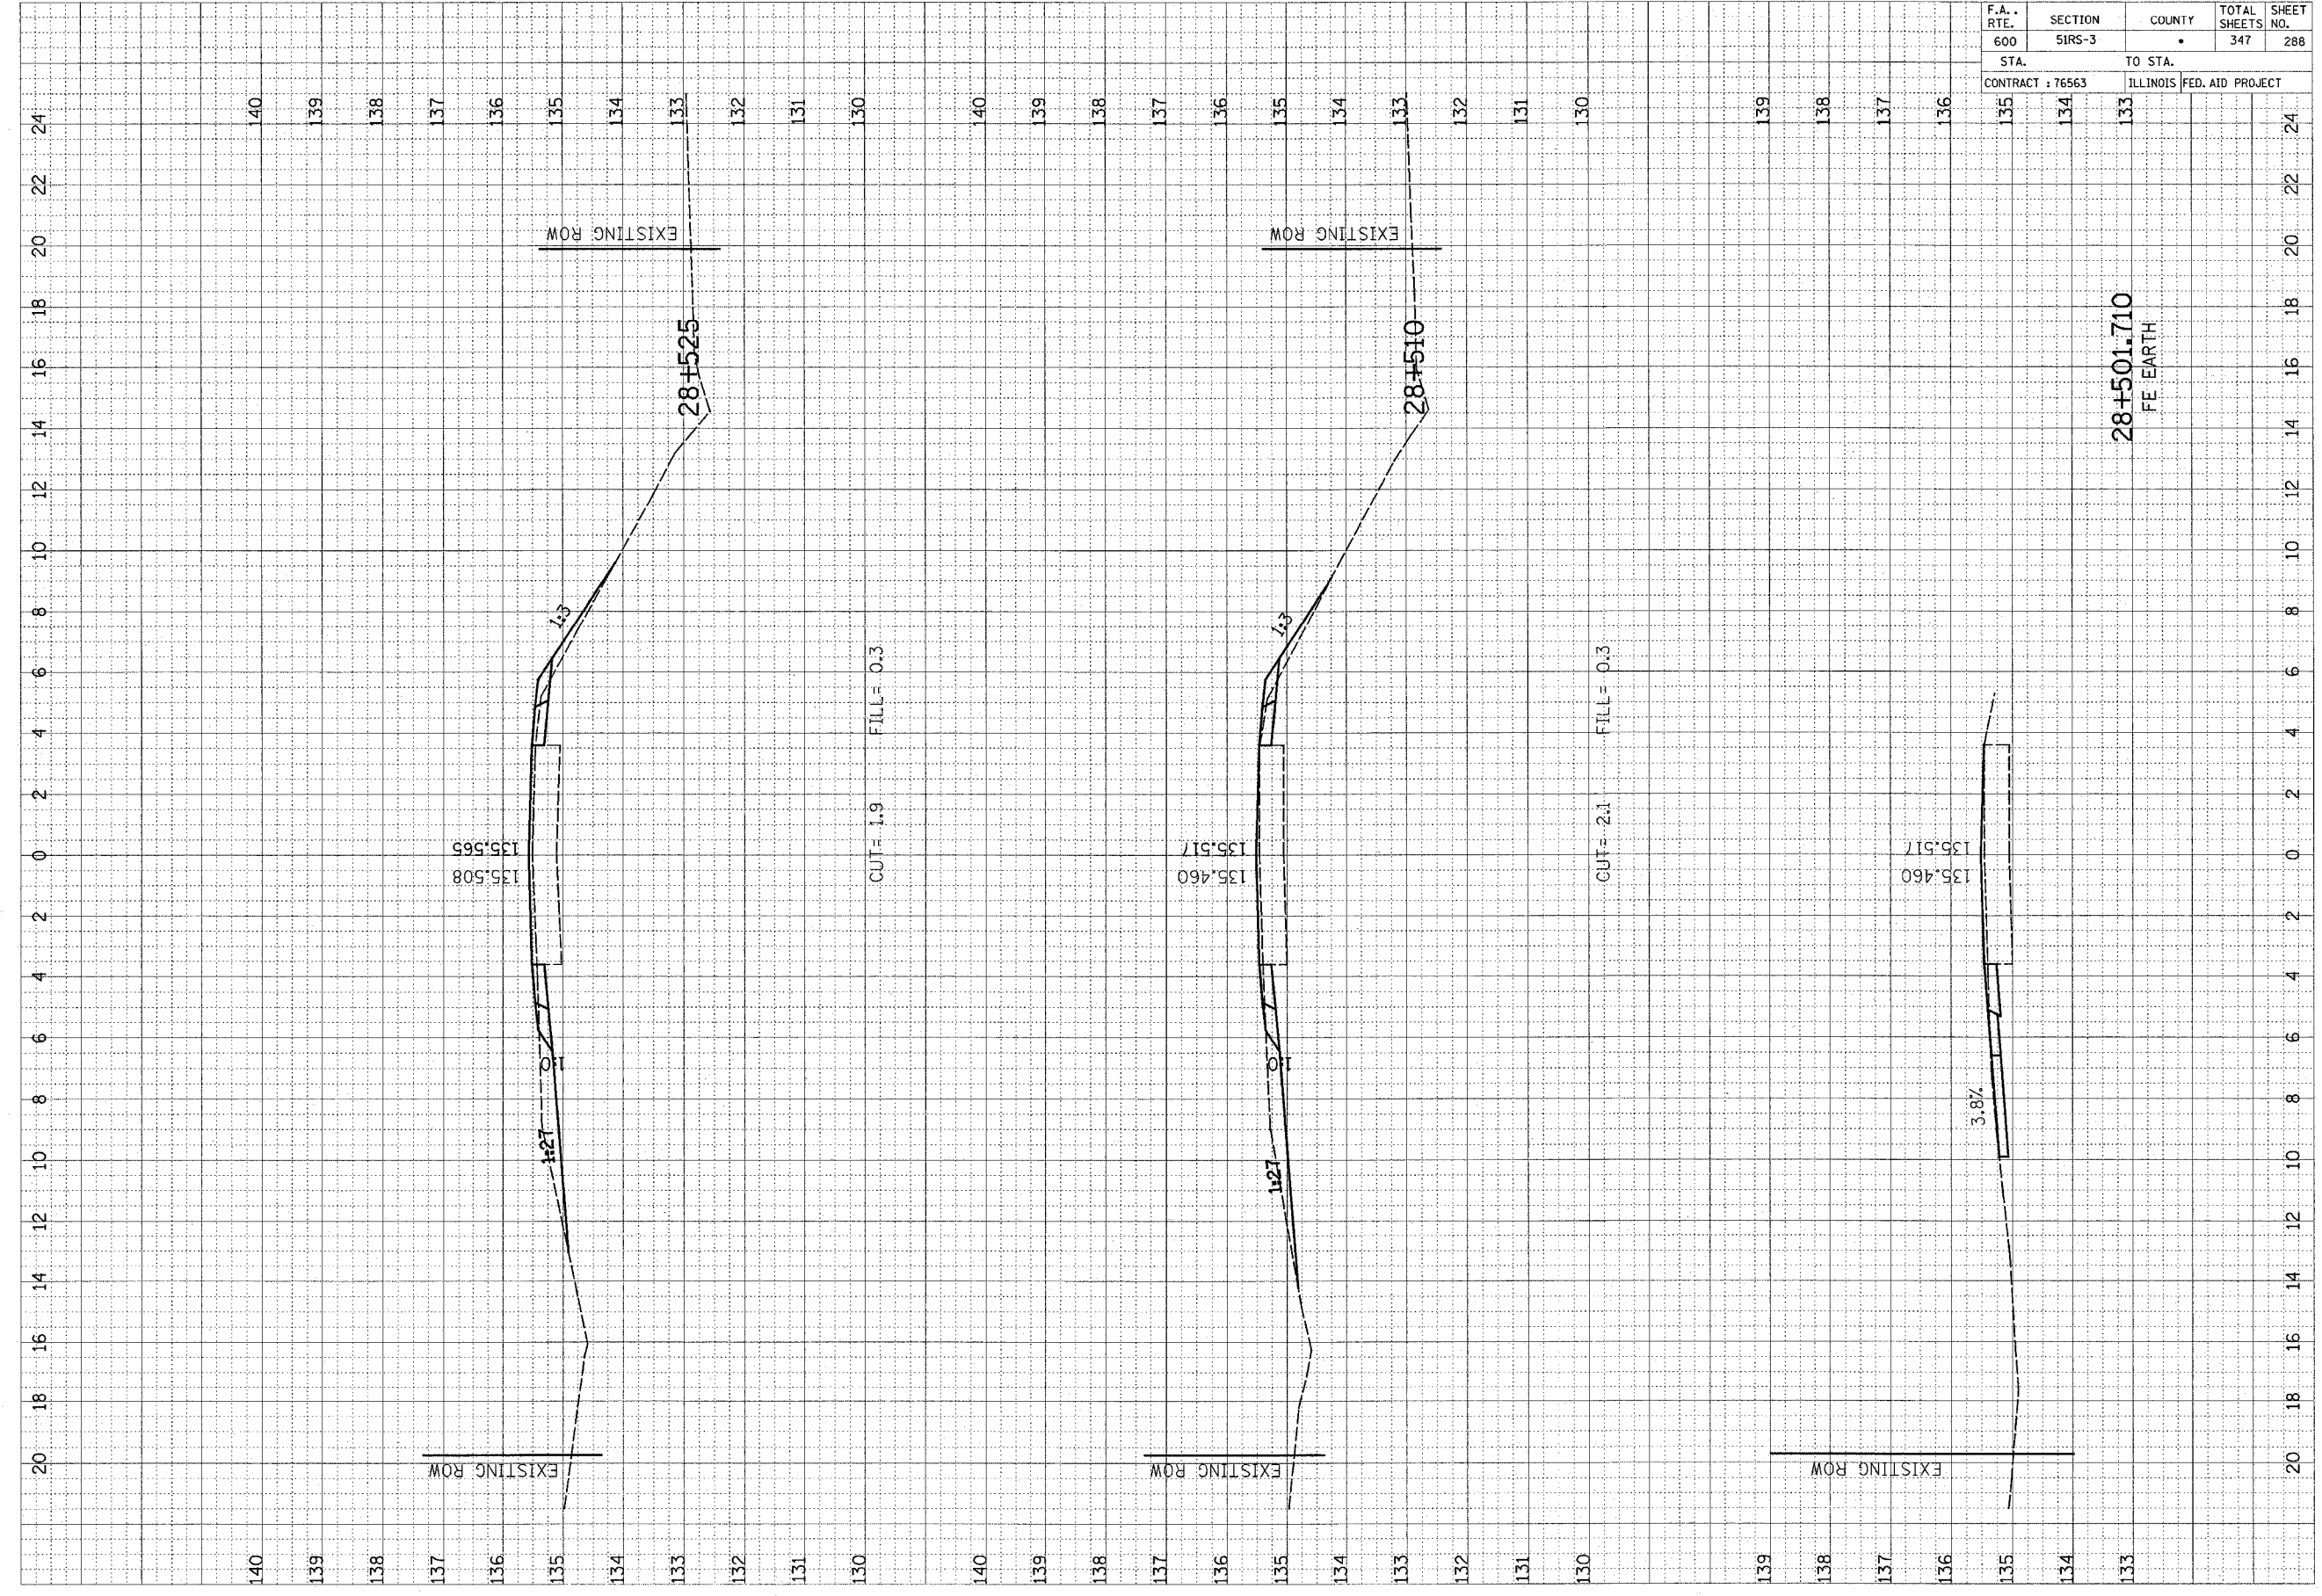

28+501.710
FE EARTH

20 18 16 14 12 10 8 6 4 2 0 2 4 6 8 10 12 14 16 18 20 22 24

140 139 138 137 136 135 134 133 132 131 130 140 139 138 137 136 135 134 133 132 131 130 140 139 138 137 136 135 134 133 132 131 130 139 138 137 136 135 134 133