


F.A. RTE.	SECTION	COUNTY	TOTAL SHEETS NO.
600	51RS-3	*	347
STA.		TO STA.	
CONTRACT : 76563		ILLINOIS FED. AID PROJECT	

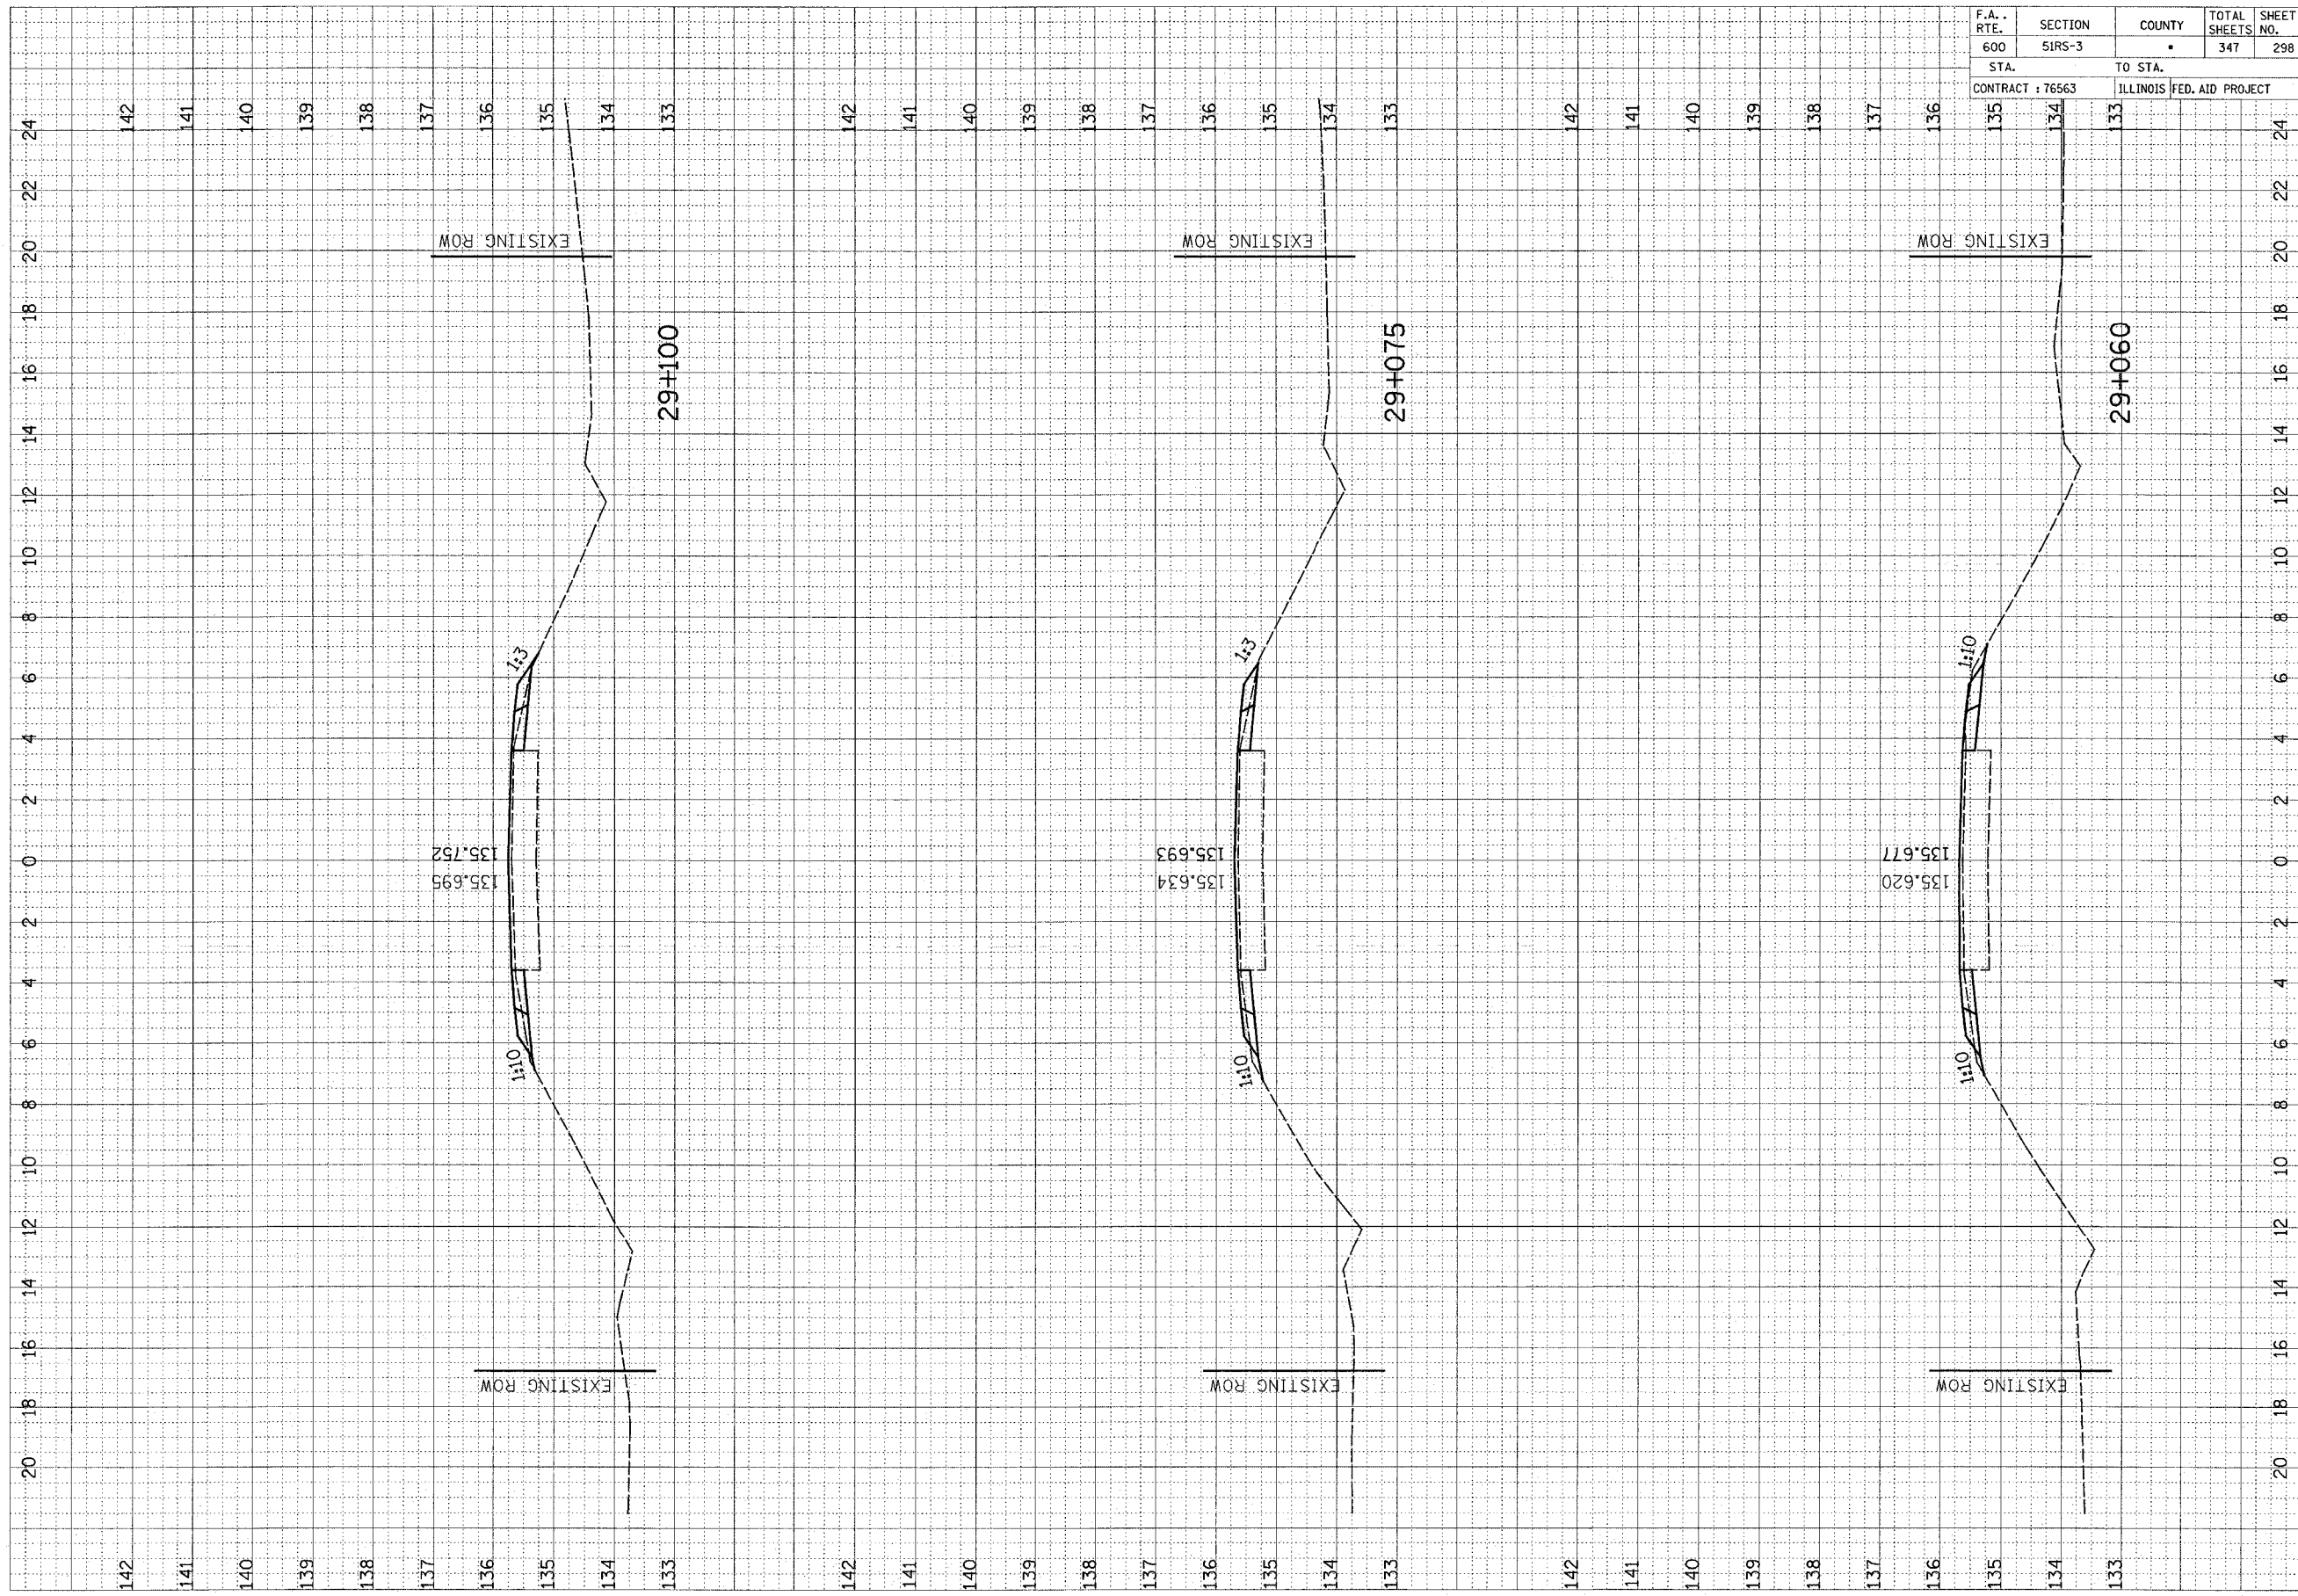

FINAL SURVEY	SURVEYED	DATE
NOTE BOOK	TEMPLATE	
NO.	AREAS CHECKED	
	PREP. CHECKED	

ORIGINAL SURVEY	SURVEYED	DATE
NOTE BOOK	TEMPLATE	
NO.	AREAS CHECKED	
	PREP. CHECKED	