


F.A. RTE.	SECTION	COUNTY	TOTAL SHEETS	SHEET NO.
600	51RS-3	•	347	301

STA.	TO STA.
138	135

CONTRACT : 76563 ILLINOIS FED. AID PROJECT

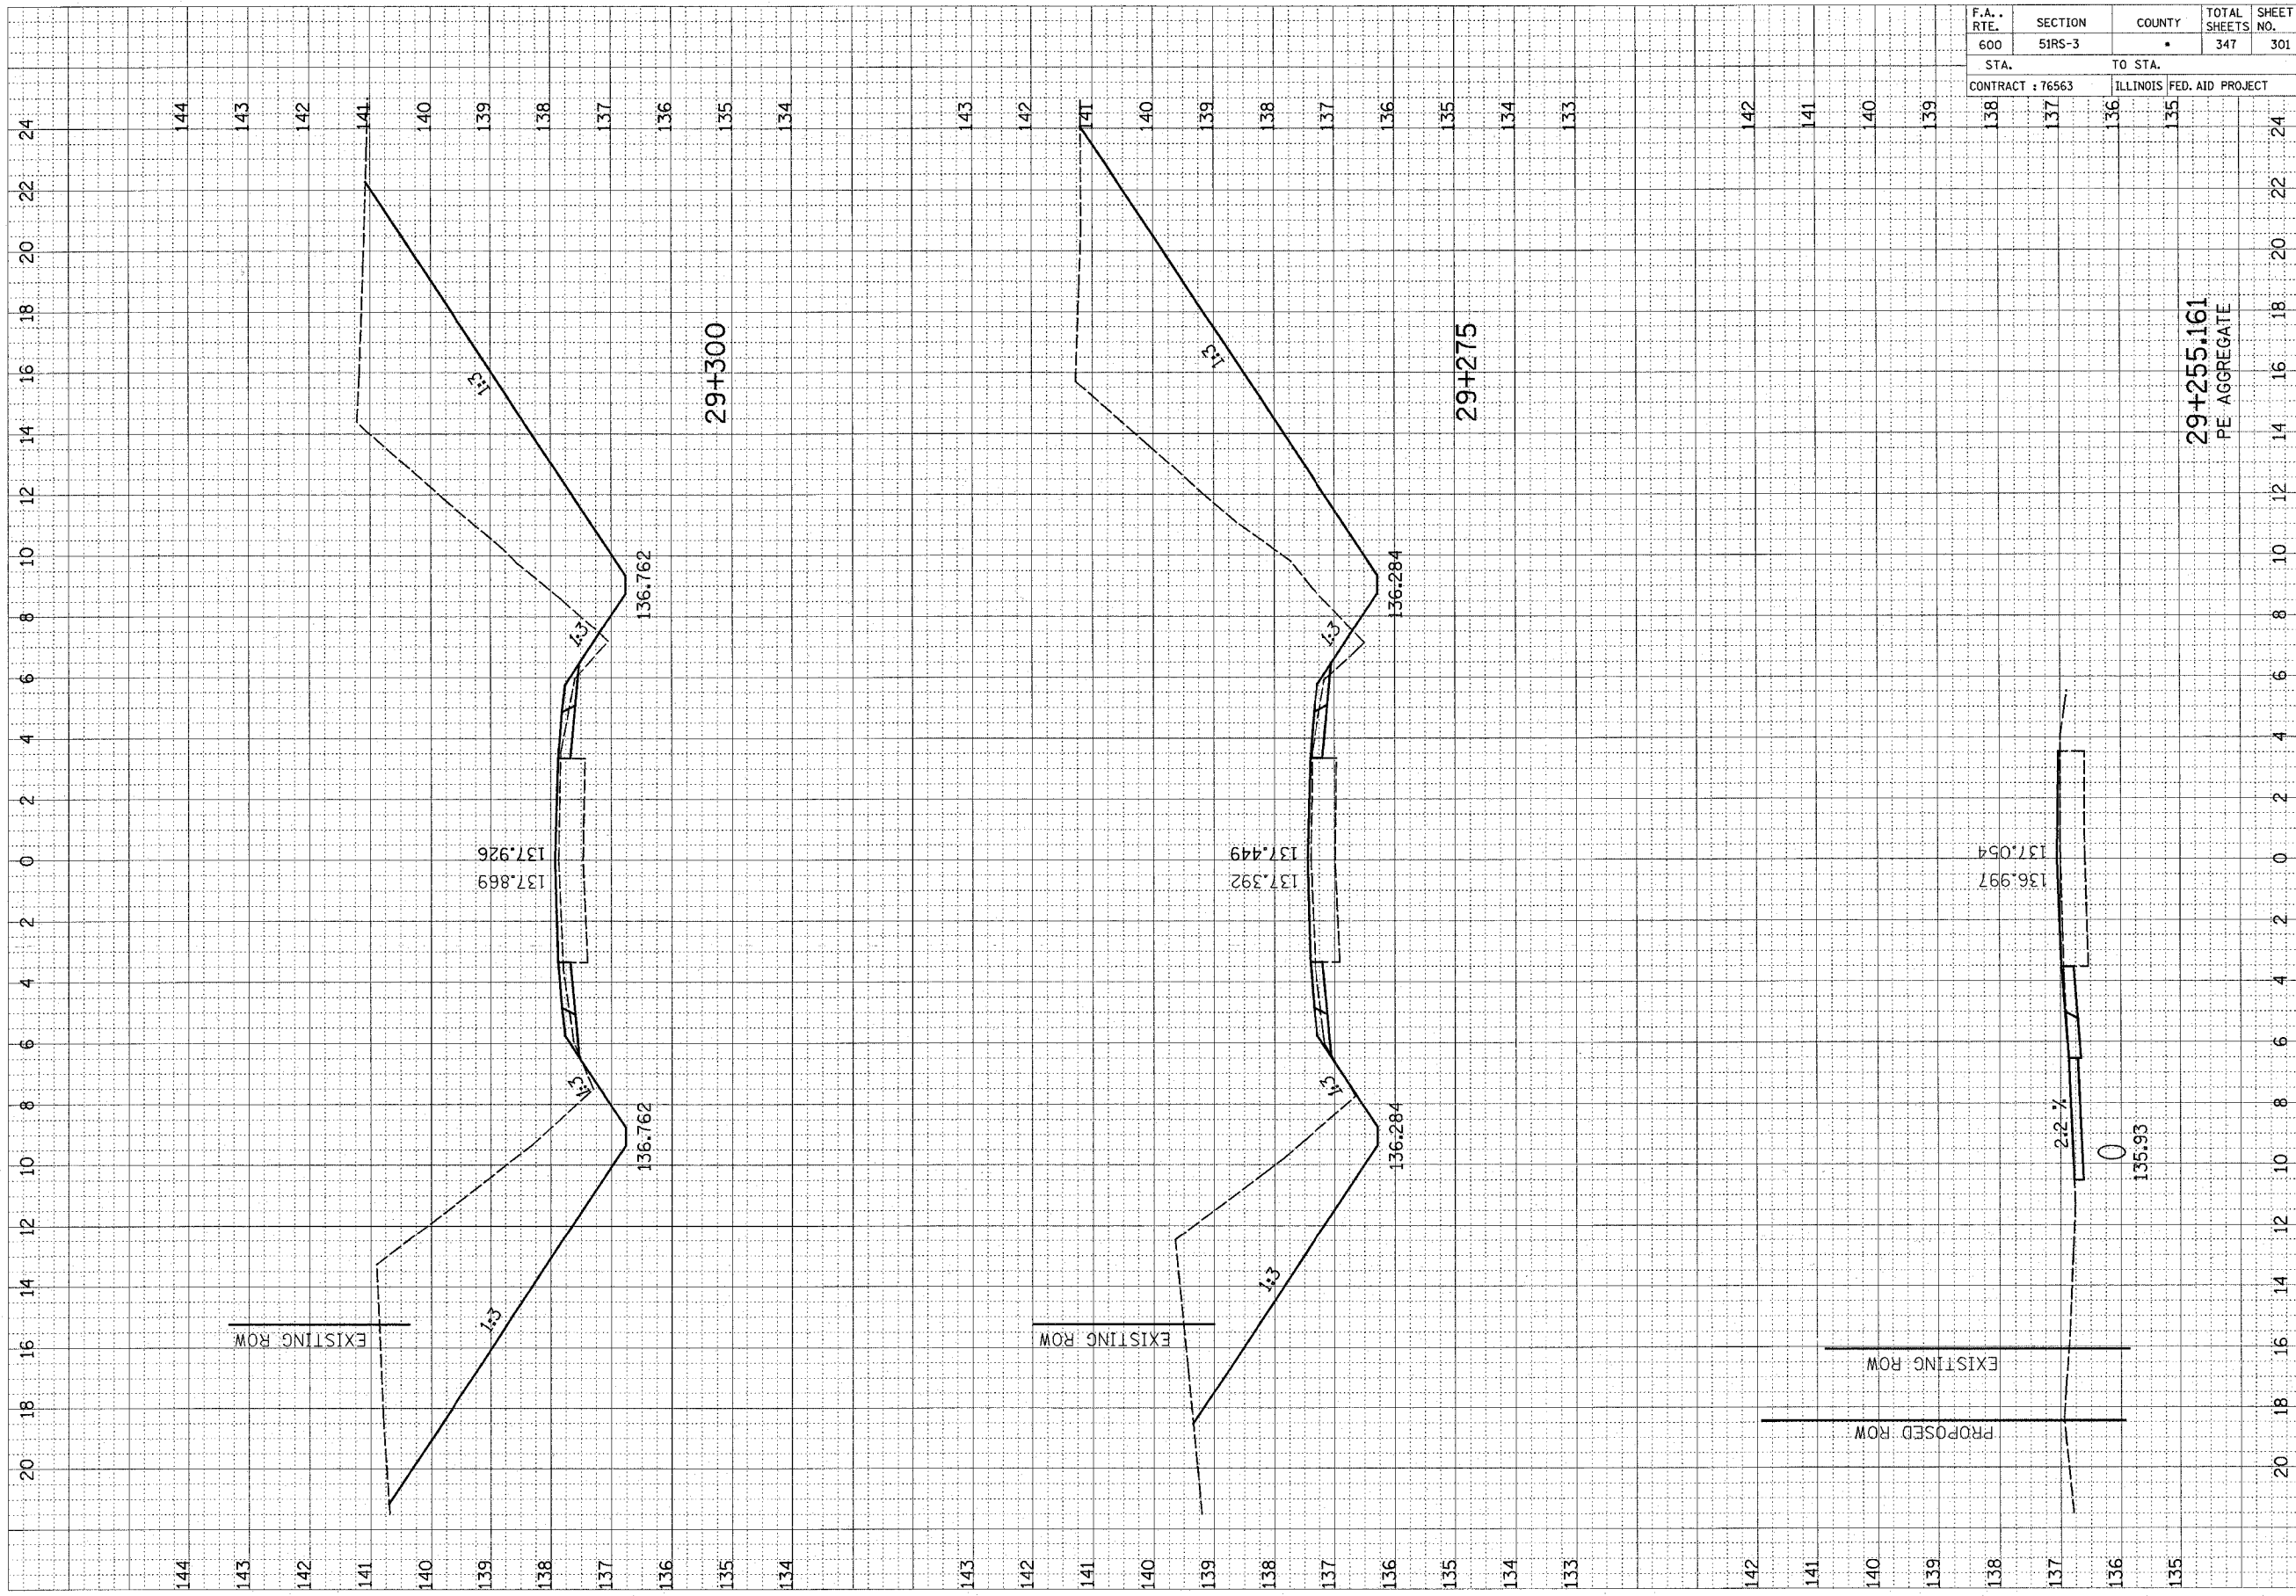

29+255.161
PE - AGGREGATE

FINAL SURVEY NOTE BOOK NO.	DATE
REVISIONS	BY
PLOTTED	
TEMPLATE	
AREAS CHECKED	

ORIGINAL SURVEY NOTE BOOK NO.	DATE
REVISIONS	BY
PLOTTED	
TEMPLATE	
AREAS CHECKED	