


F.A. RTE.	SECTION	COUNTY	TOTAL SHEETS	SHEET NO.
600	51RS-3	•	347	309

STA.	TO STA.
142	141
141	140

CONTRACT : 76563 ILLINOIS FED. AID PROJECT

DATE	BY

DATE	BY

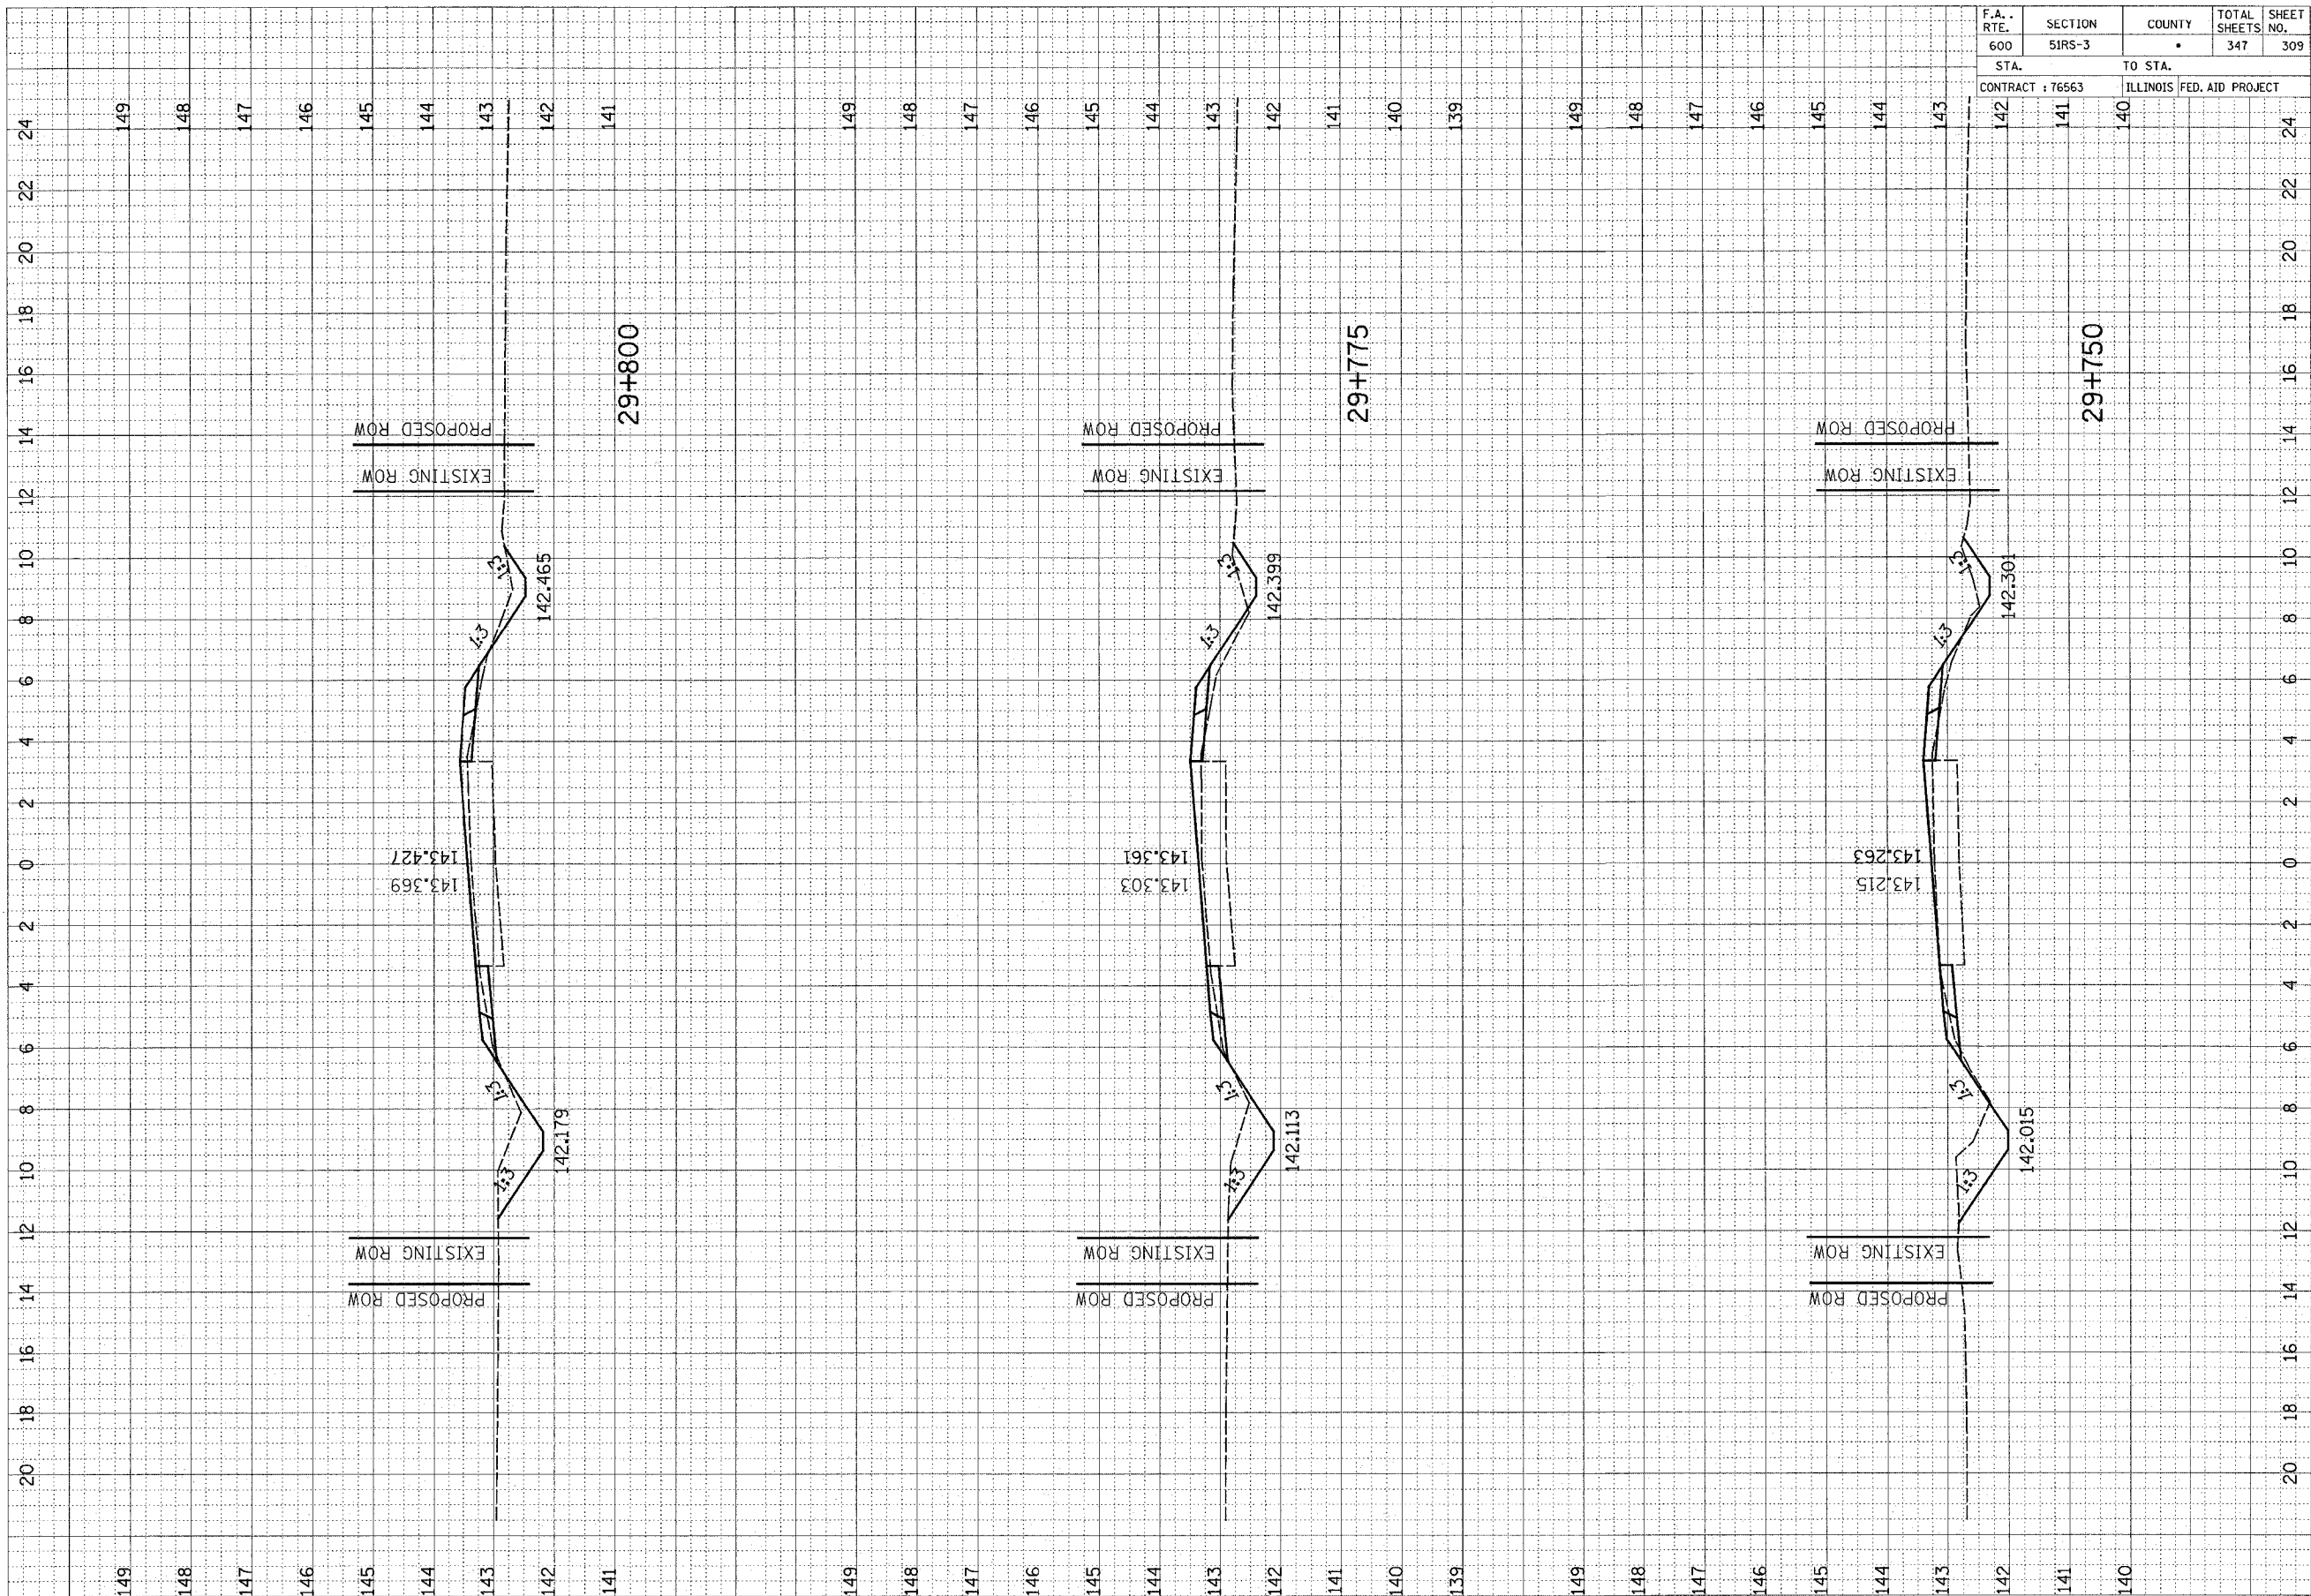

149
148
147
146
145
144
143
142
141
140
139

20
18
16
14
12
10
8
6
4
2
0
2
4
6
8
10
12
14
16
18
20
22
24