


F.A. RTE.	SECTION	COUNTY	TOTAL SHEETS	SHEET NO.
600	51RS-3	•	347	313
STA. 142		TO STA. 140		
CONTRACT : 76563		ILLINOIS FED. AID PROJECT		

FINAL SURVEY	SURVEYED	BY	DATE
NOTE BOOK	PLOTTED		
NO.	TEMPLATE		
	AREAS CHECKED		

ORIGINAL SURVEY	SURVEYED	BY	DATE
NOTE BOOK	PLOTTED		
NO.	TEMPLATE		
	AREAS CHECKED		

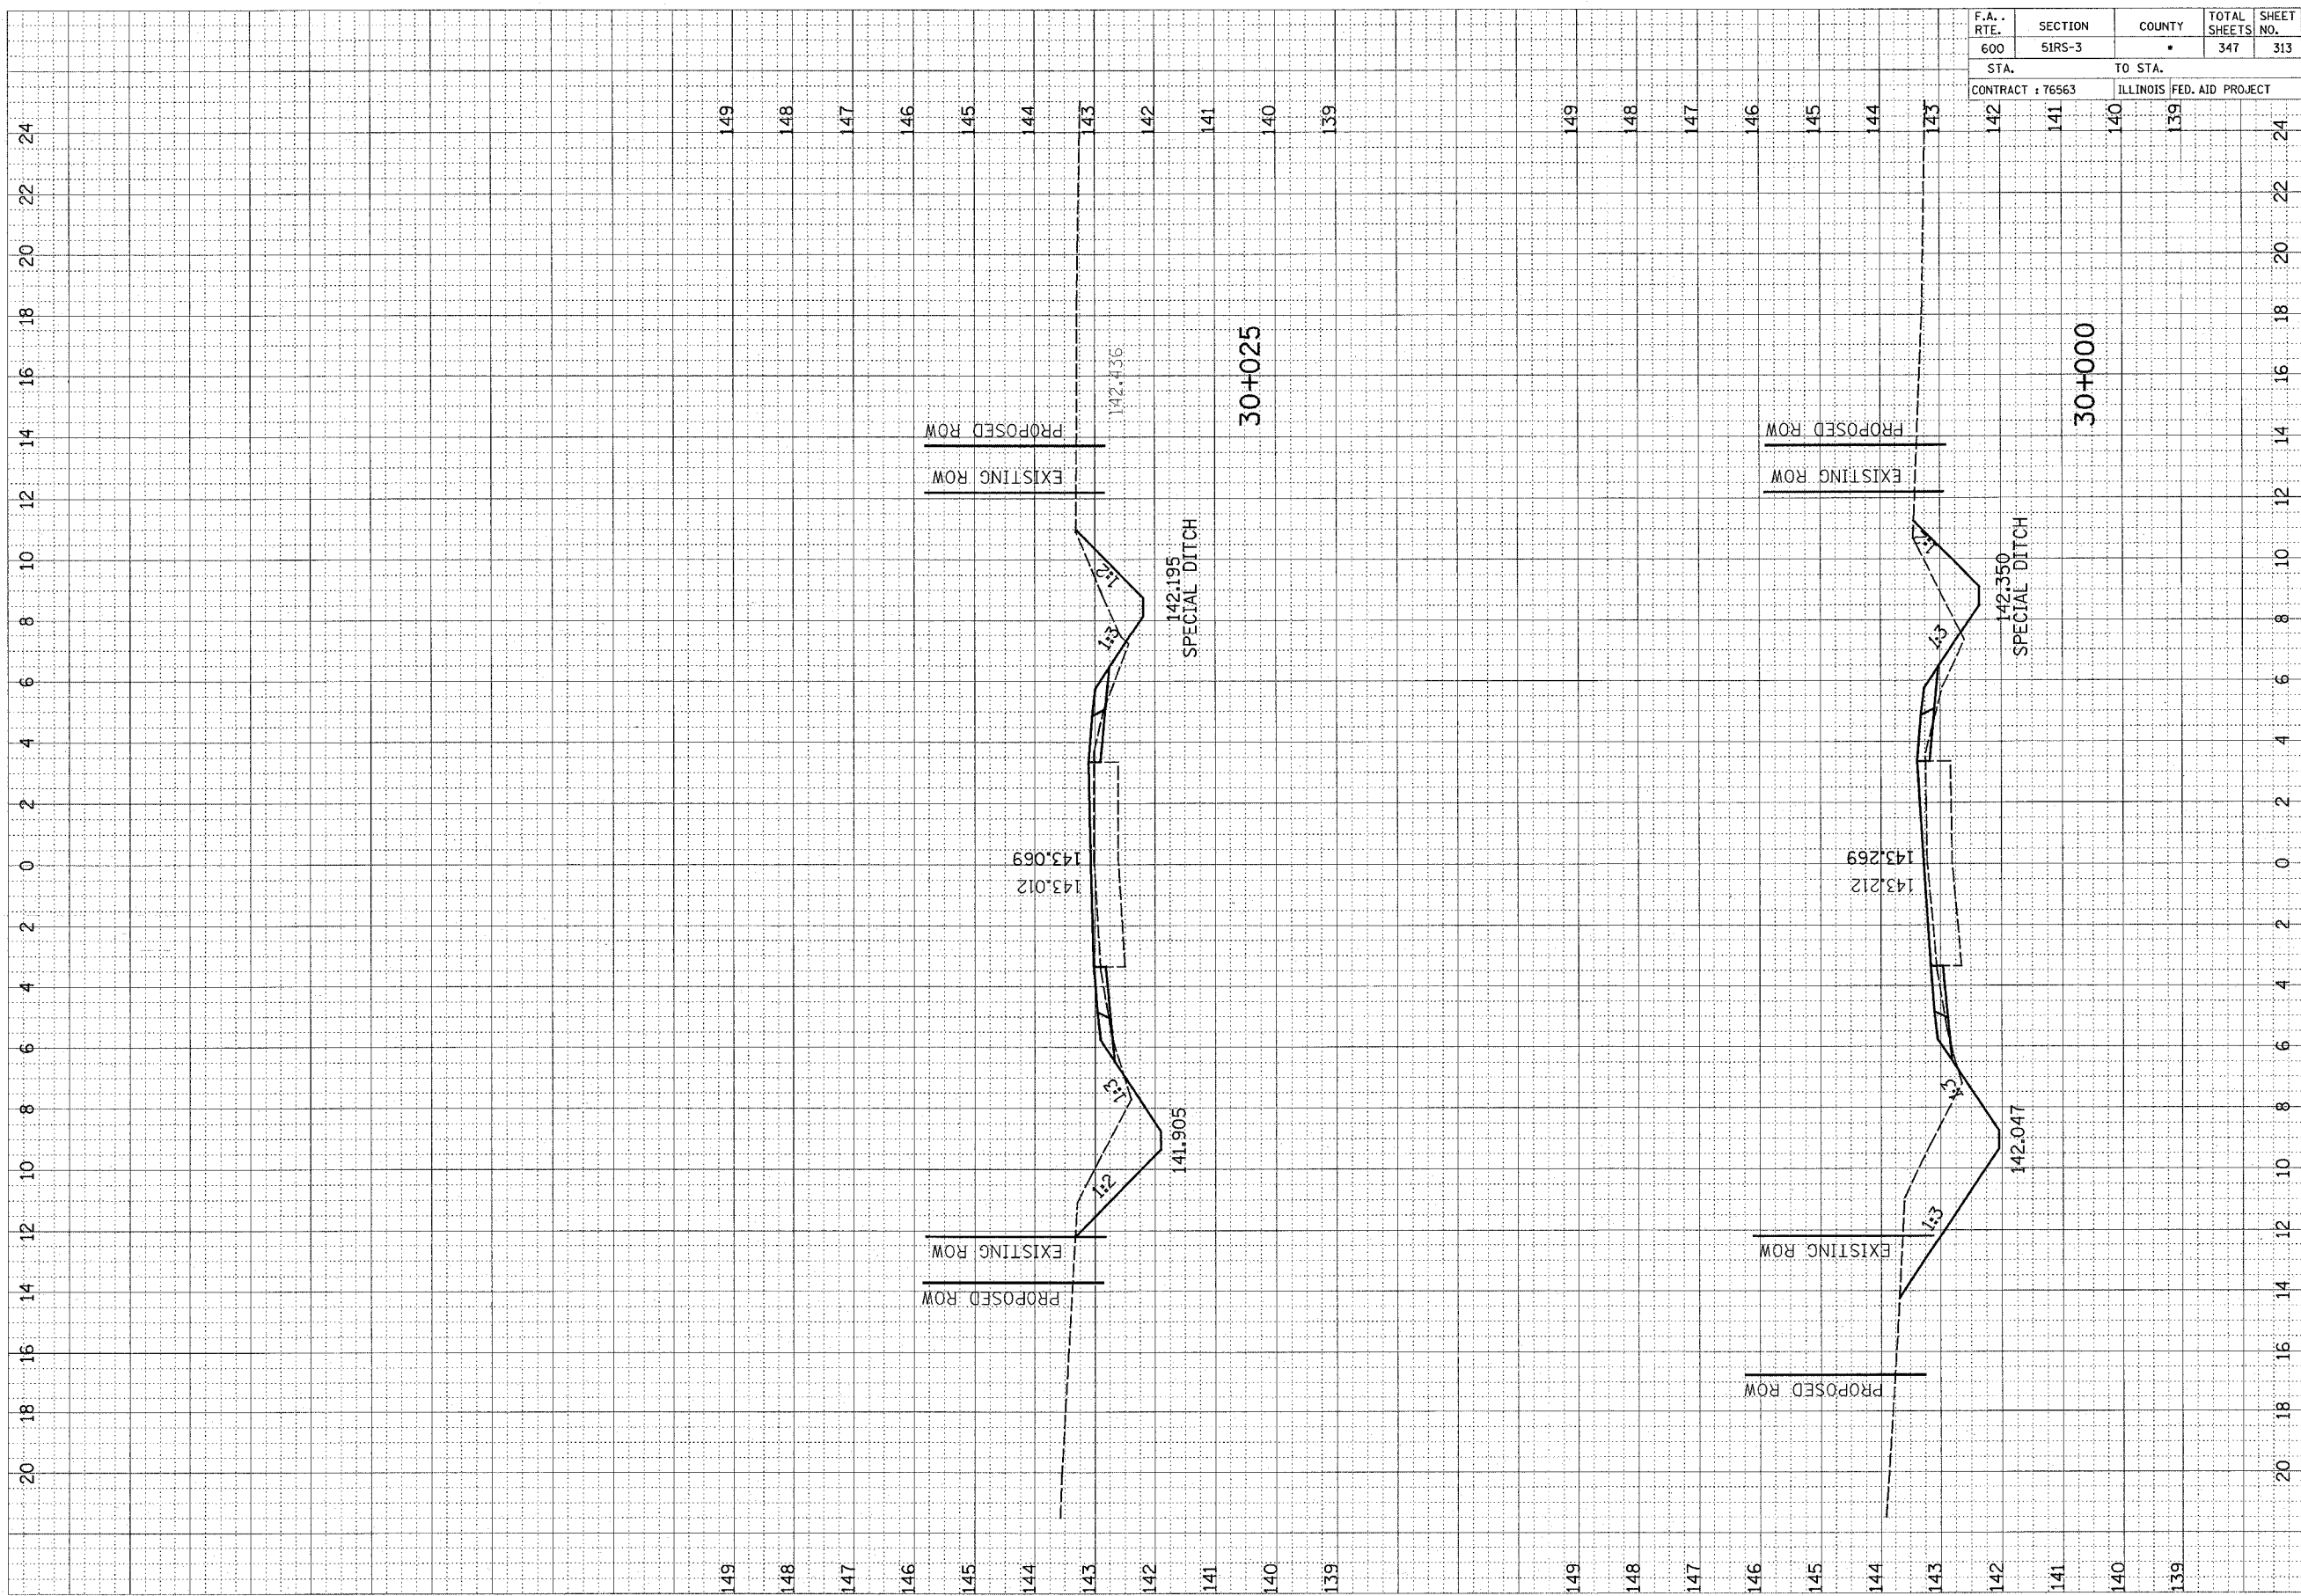

20 18 16 14 12 10 8 6 4 2 0 2 4 6 8 10 12 14 16 18 20 22 24

149 148 147 146 145 144 143 142 141 140 139

149 148 147 146 145 144 143 142 141 140 139

30+025

30+000

EXISTING ROW  
PROPOSED ROW

EXISTING ROW  
PROPOSED ROW

142.195  
SPECIAL DITCH

142.350  
SPECIAL DITCH

141.905

142.047

143.012  
143.069

143.212  
143.269

142.136

142  
143

142  
143

142  
143

142  
143