


| F.A. RTE. | SECTION | COUNTY | TOTAL SHEETS | SHEET NO. |
|-----------|---------|--------|--------------|-----------|
| 600 | 5IRS-3 | • | 347 | 314 |

| STA. | TO STA. |
|------|---------|
| 141 | 140 |

CONTRACT : 76563 ILLINOIS FED. AID PROJECT

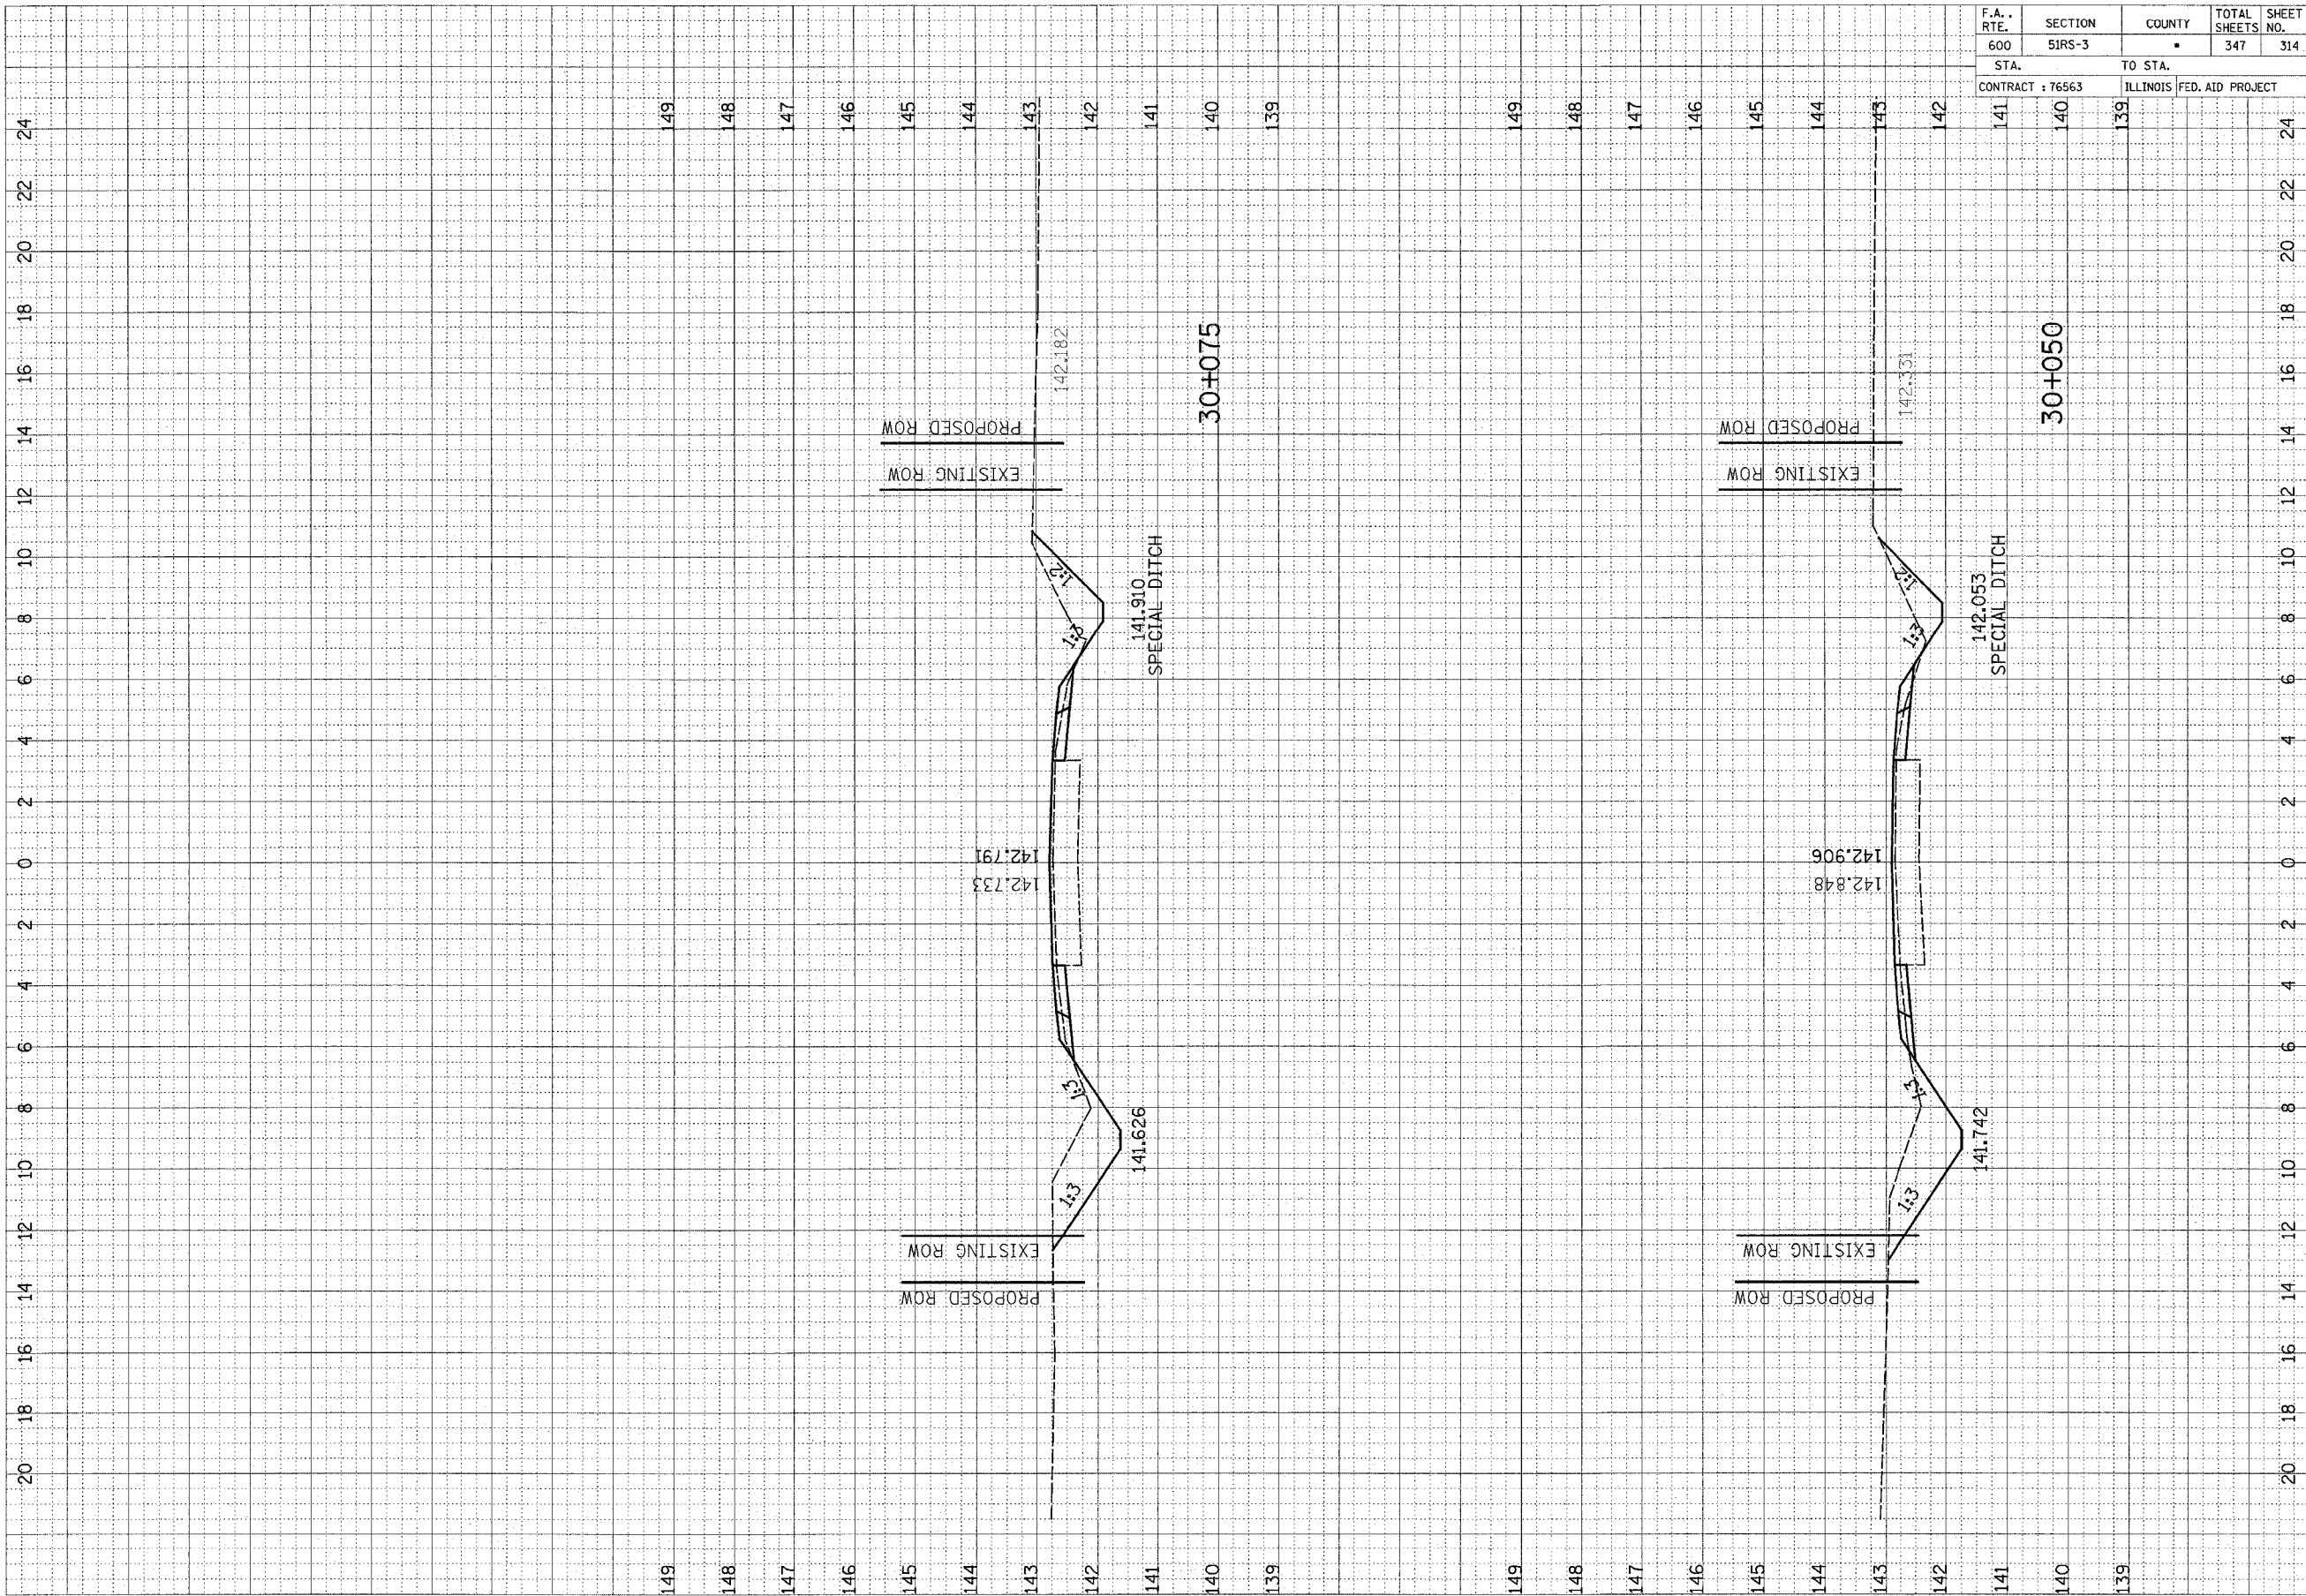

| FINAL SURVEY NOTE BOOK NO. | SURVEY PLOTTED TEMPLATE AREAS CHECKED | BY | DATE |
|----------------------------|---------------------------------------|----|------|
| | | | |

| ORIGINAL SURVEY NOTE BOOK NO. | SURVEY PLOTTED TEMPLATE AREAS CHECKED | BY | DATE |
|-------------------------------|---------------------------------------|----|------|
| | | | |