


F.A. RTE.	SECTION	COUNTY	TOTAL SHEETS	SHEET NO.
600	51RS-3	•	347	325
STA. 145		TO STA. 143		
CONTRACT : 76563		ILLINOIS FED. AID PROJECT		

FINAL SURVEY NO.	DATE
SURVEYED	BT
PLOTTED	
TEMPLATE	
AREAS CHECKED	

ORIGINAL SURVEY NO.	DATE
SURVEYED	BT
PLOTTED	
TEMPLATE	
AREAS CHECKED	

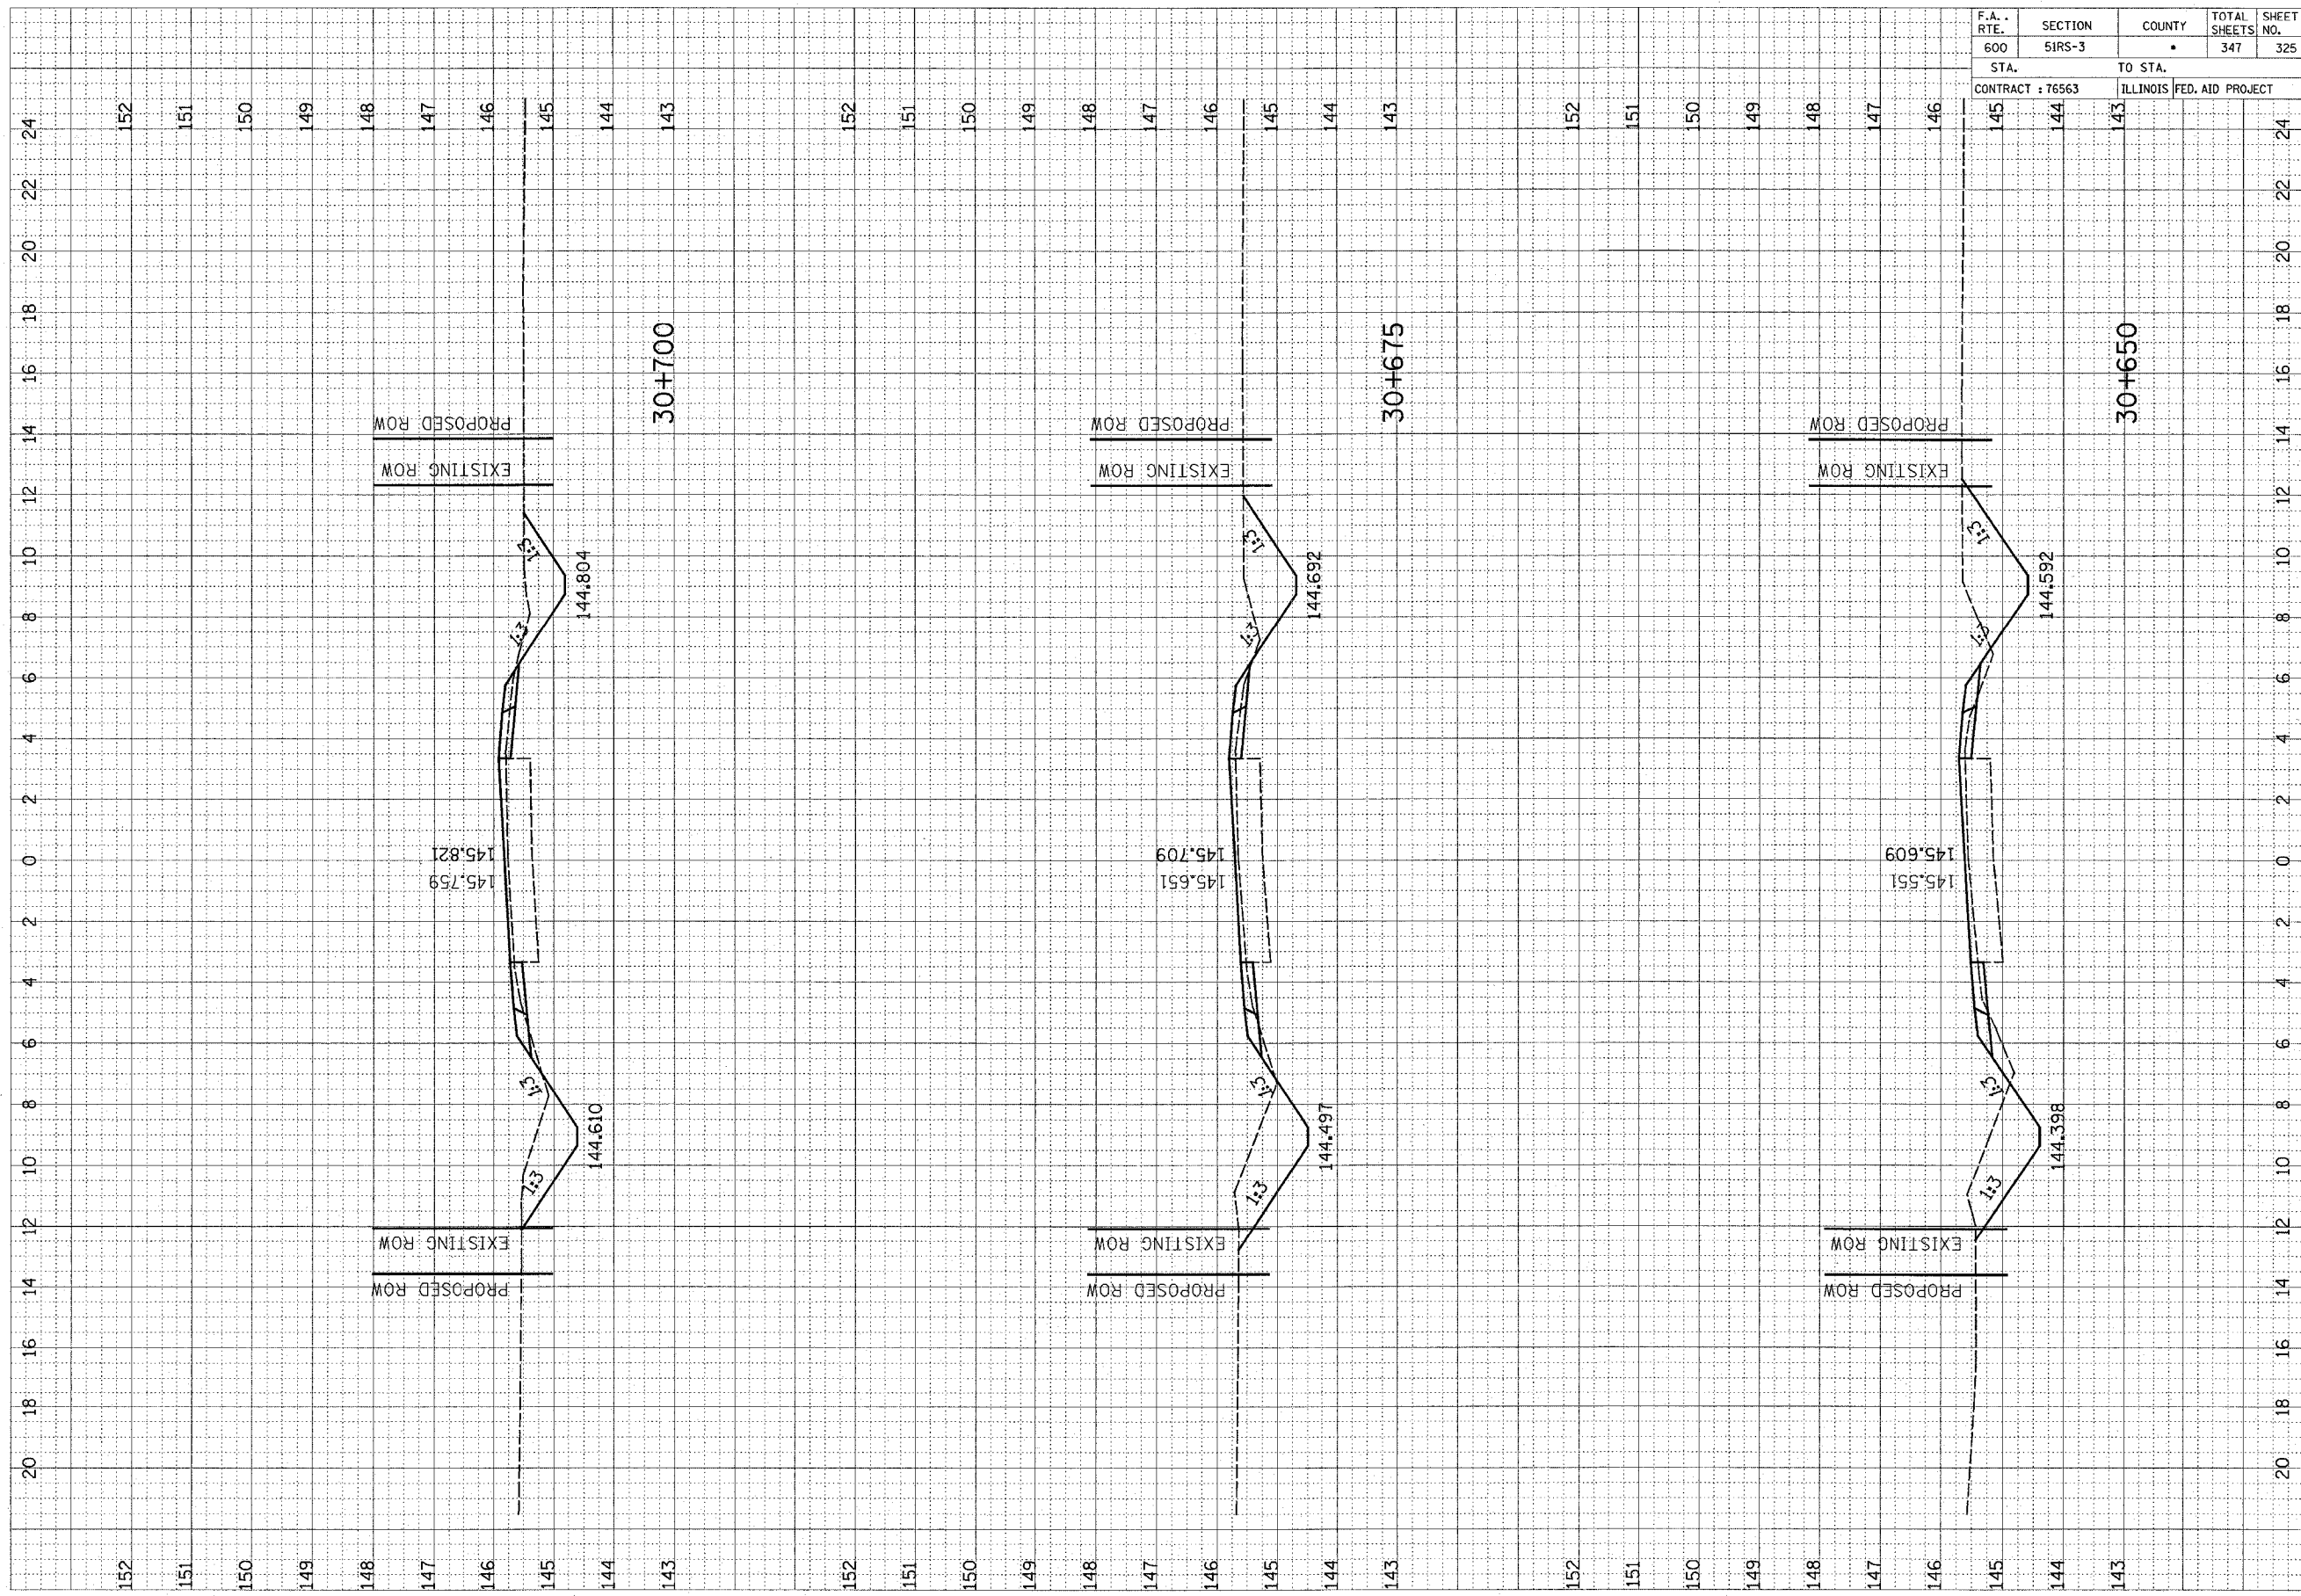

20 18 16 14 12 10 8 6 4 2 0 2 4 6 8 10 12 14 16 18 20 22 24

152 151 150 149 148 147 146 145 144 143 152 151 150 149 148 147 146 145 144 143 152 151 150 149 148 147 146 145 144 143 152 151 150 149 148 147 146 145 144 143