



FBI ROUTE	SECTION	COUNTY	TOTAL SHEETS	SHEET NO
64	82-TR5-1, 82-THB-1, 2I	ST. CLAIR	89	13
STA. _____ TO STA. _____		CONTRACT NO.: 76813		

PLAN	DATE
DESIGNED	
PLOTTED	
CHECKED	
BY	
NO. OF WAY CHECKED	
NO.	
ADD FILE NAME	

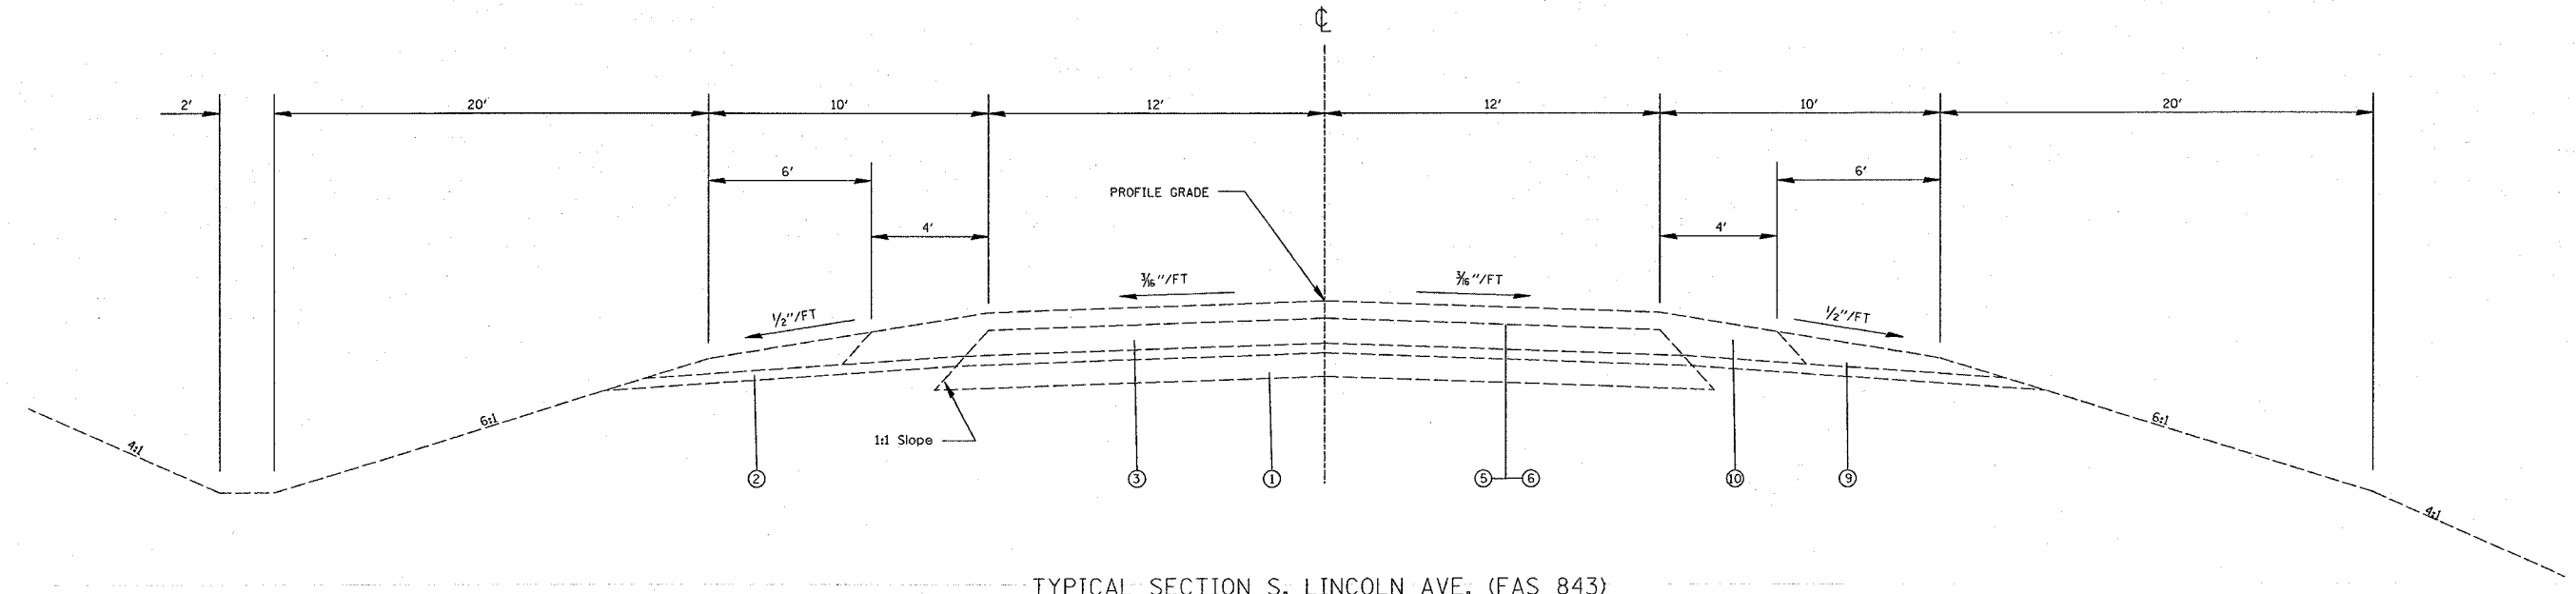

TYPICAL SECTION S. LINCOLN AVE. (FAS 843)
 STA. 32+50.00 TO STA. 38+78.14
 STA. 41+34.33 TO STA. 49+50.00

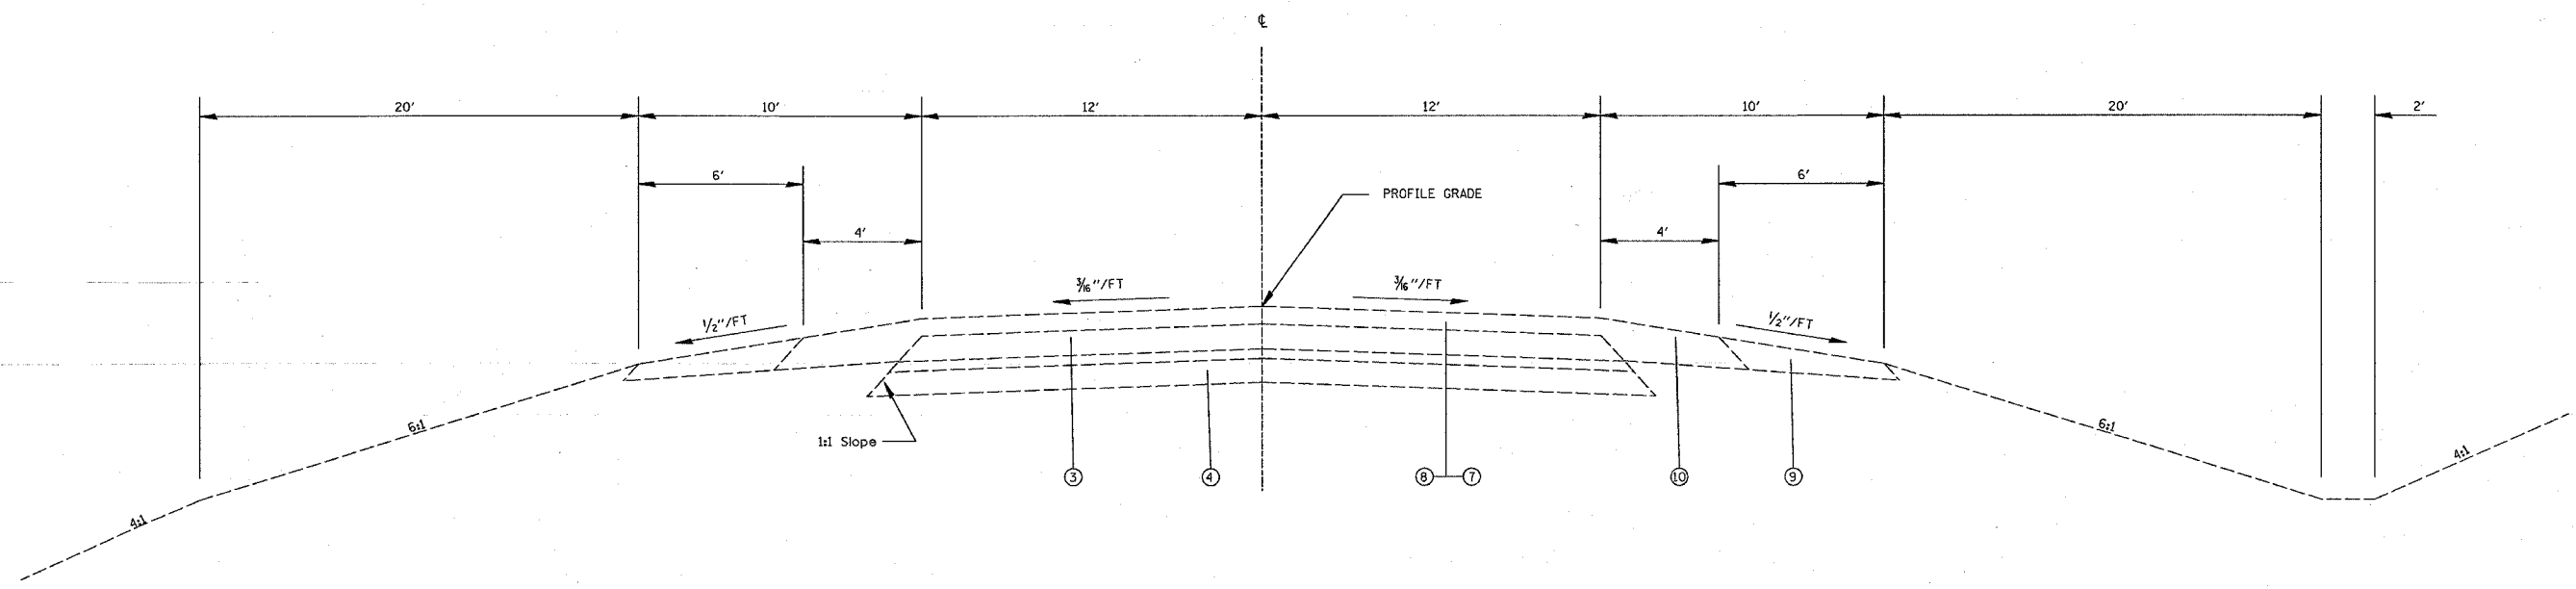

TYPICAL SECTION N. MAIN STREET (FAS 844)
 STA. 32+50 TO STA. 38+66.521
 STA. 41+33.49 TO STA. 48+00

- LEGEND
- ① EXISTING SUB-BASE GRANULAR MATERIAL TYPE "A", 4 1/2"
 - ② EXISTING SUB-BASE GRANULAR MATERIAL TYPE "C", 4"
 - ③ EXISTING STABILIZED BASE COURSE 8"
 - ④ EXISTING SUB-BASE GRANULAR MATERIAL 4"
 - ⑤ EXISTING BITUMINOUS CONCRETE BINDER COURSE 2"
 - ⑥ EXISTING BITUMINOUS CONCRETE SURFACE COURSE CLASS "T", 2"
 - ⑦ EXISTING BITUMINOUS CONCRETE BINDER COURSE 1/2"
 - ⑧ EXISTING BITUMINOUS CONCRETE SURFACE COURSE CLASS "Z", 1/2"
 - ⑨ EXISTING AGGREGATE SHOULDERS TYPE "A" STD. 2237
 - ⑩ EXISTING STABILIZED SHOULDERS 8" STD. 2237

FOR INFORMATION ONLY

REVISIONS	
NAME	DATE

ILLINOIS DEPARTMENT OF TRANSPORTATION
 TYPICAL SECTIONS
 S. LINCOLN AVE (FAS 843) &
 N. MAIN STREET (FAS 844)
 FAI 64
 SECTION 82-TR5-1, 82-THB-1, 2I
 ST. CLAIR COUNTY
 DRAWN BY:

PLOT DATE: *DATE-TIME*

DATE
 DATE-TIME
 SPEL
 REF
 REF