


FILE ROUTE	SECTION	COUNTY	TOTAL SHEETS	SHEET NO
64	82-7RS-1, 82-7HB-1, 2I	ST. CLAIR	89	21
STA. 770+00		TO STA. 785+00		
CONTRACT NO.:		76813		

EXIST. CURVE 182-2
 PI STA. = 771+53.82
 $\Delta = 29^{\circ} 08' 41''$ (LT)
 $D = 1^{\circ} 15' 00''$
 $R = 4,583.66'$
 $T = 1,191.59'$
 $L = 2,331.57'$
 $E = 152.35'$
 $e =$ -----
 $T.R. =$ -----
 $S.E. RUN =$ -----
 $P.C. STA. = 759+62.23$
 $P.T. STA. = 782+93.80$

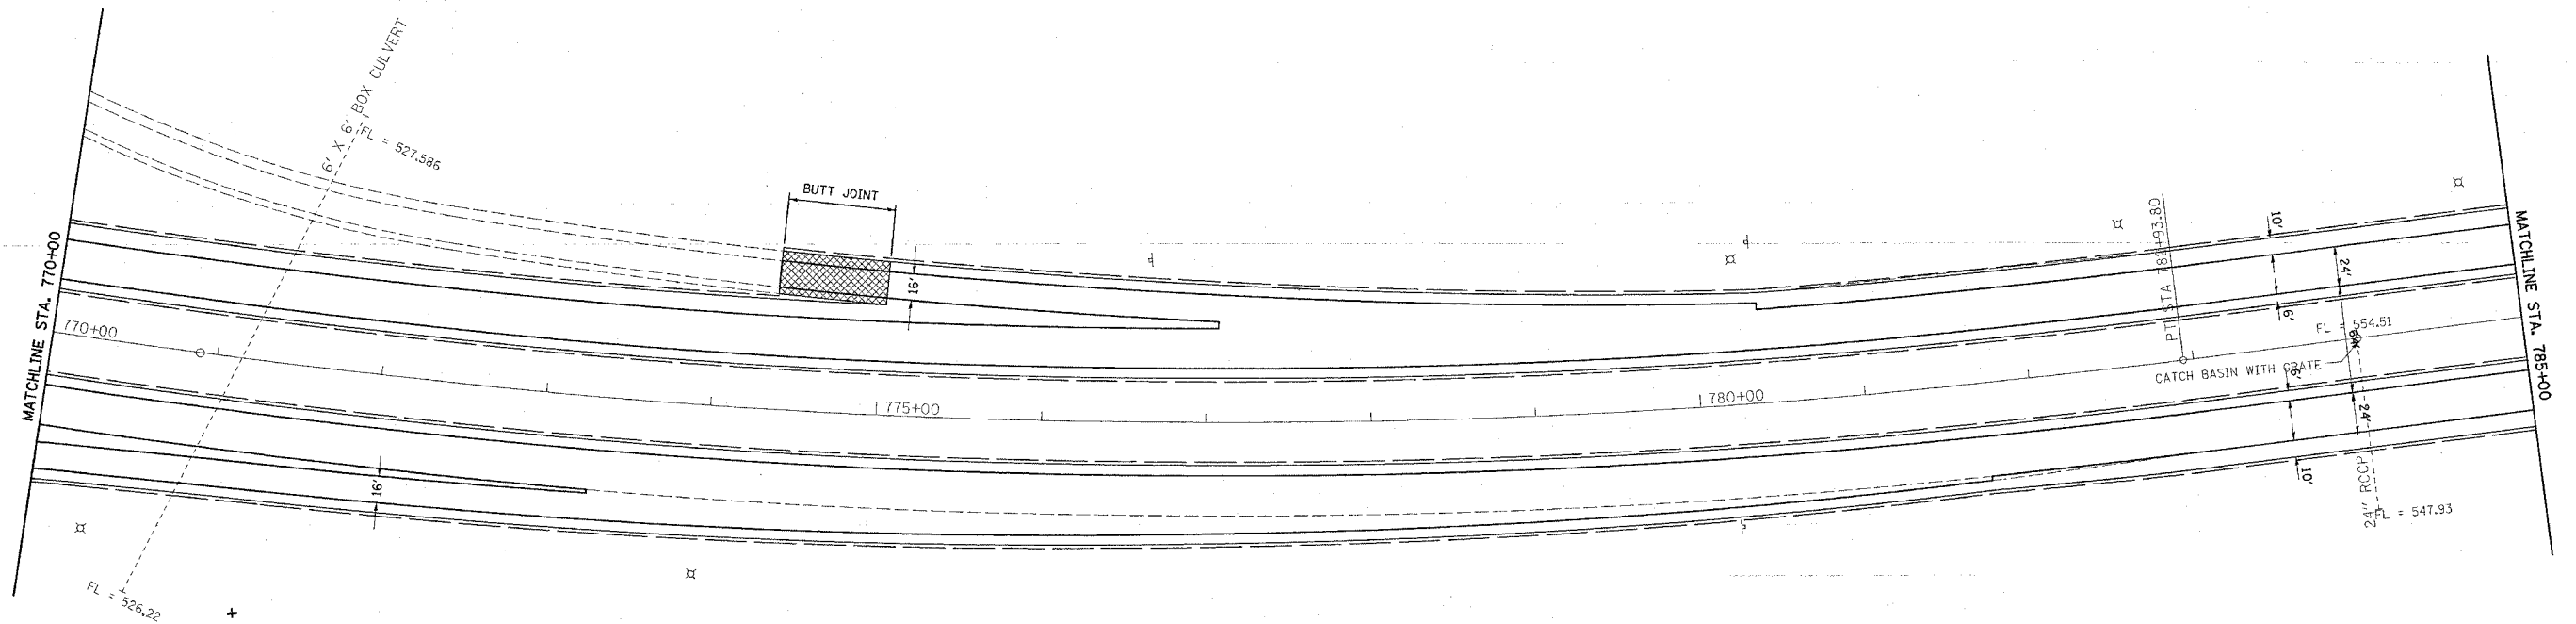

PLAN	SURVEYED	DATE
NOTE BOOK	PLOTTED	
NO.	BY	
	DATE	
	NO. OF WAX CHECKED	
	DATE FILE NAME	



ILLINOIS DEPARTMENT OF TRANSPORTATION
PLAN VIEW

FAI ROUTE 64
 SECTION 82-7RS-1, 82-7HB-1, 2I
 ST. CLAIR COUNTY

REVISIONS	
NAME	DATE

DRAWN BY:

PLOT DATE: *DATE-TIME*