
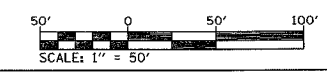


FAI ROUTE	SECTION	COUNTY	TOTAL SHEETS	SHEET NO.
64	82-7RS-1, 82-7HB-1, 2I	ST. CLAIR	89	25
STA. 830+00		TO STA. 845+00		
CONTRACT NO.: 76813				

PLAN	DESIGNED	DATE
NOTE BOOK	PLOTTED	BY
NO.	ALIGNED	
	CHECKED	
	DATE	
	FILE NAME	

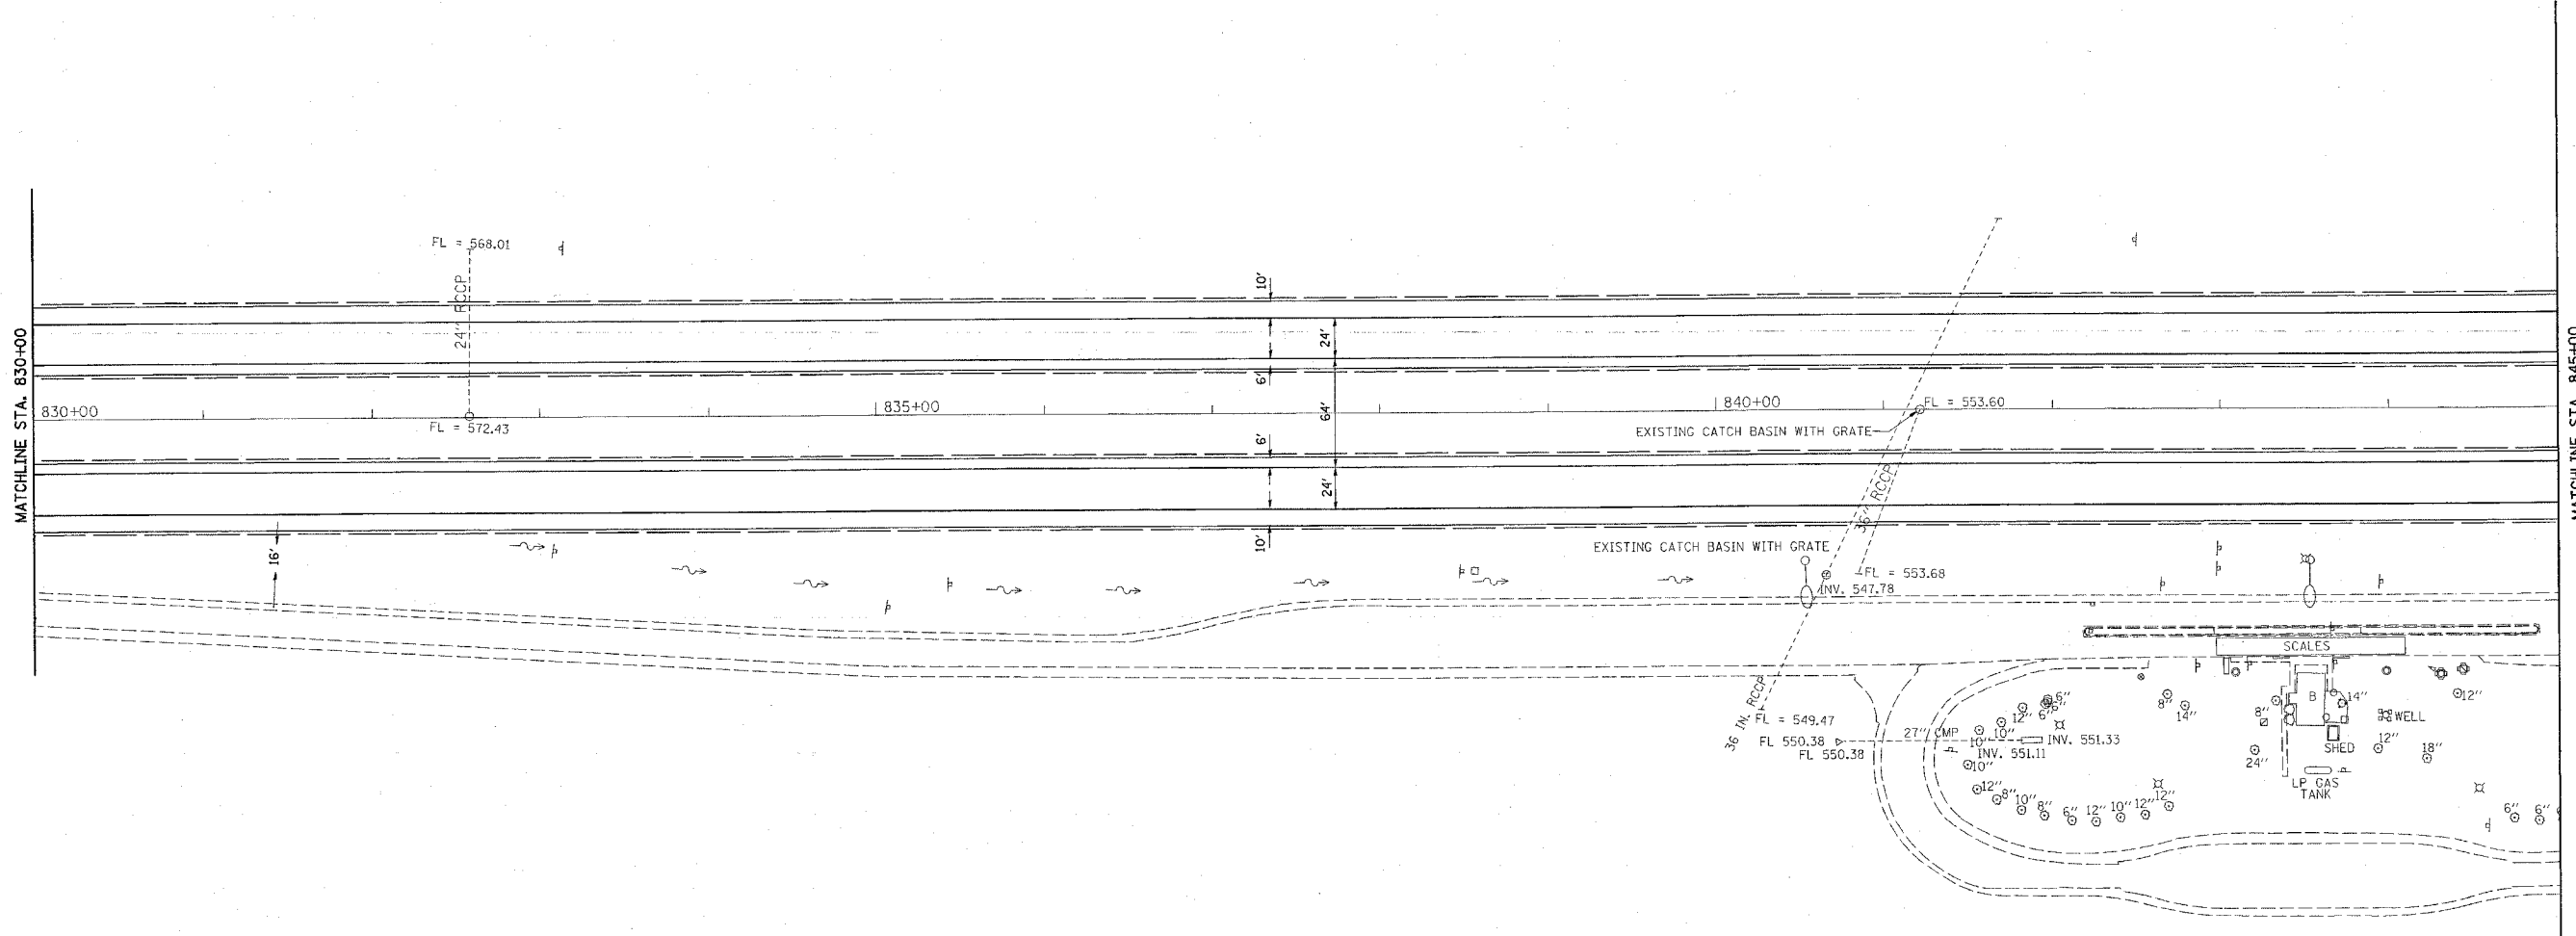

ILLINOIS DEPARTMENT OF TRANSPORTATION  
**PLAN VIEW**  
**I-64 AT WEIGH STATION**  
 FAI ROUTE 64  
 SECTION 82-7RS-1, 82-7HB-1, 2I  
 ST. CLAIR COUNTY

REVISIONS	
NAME	DATE

DRAWN BY:

PLOT DATE: \*DATE-TIME\*

\*DATE\*  
 \*DATE-TIME\*  
 \*REF-PL\*  
 \*REF\*