
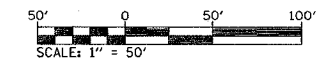


FAI ROUTE	SECTION	COUNTY	TOTAL SHEETS	SHEET NO.
64	82-7RS-1, 82-7HB-1, 2I	ST. CLAIR	89	27
STA. 860+00		TO STA. 875+00		
CONTRACT NO.: T6813				

PLAN	DESIGNED	BY	DATE
	NOTED		
	ALIGNED		
	CHECKED		
	NO.	DATE	

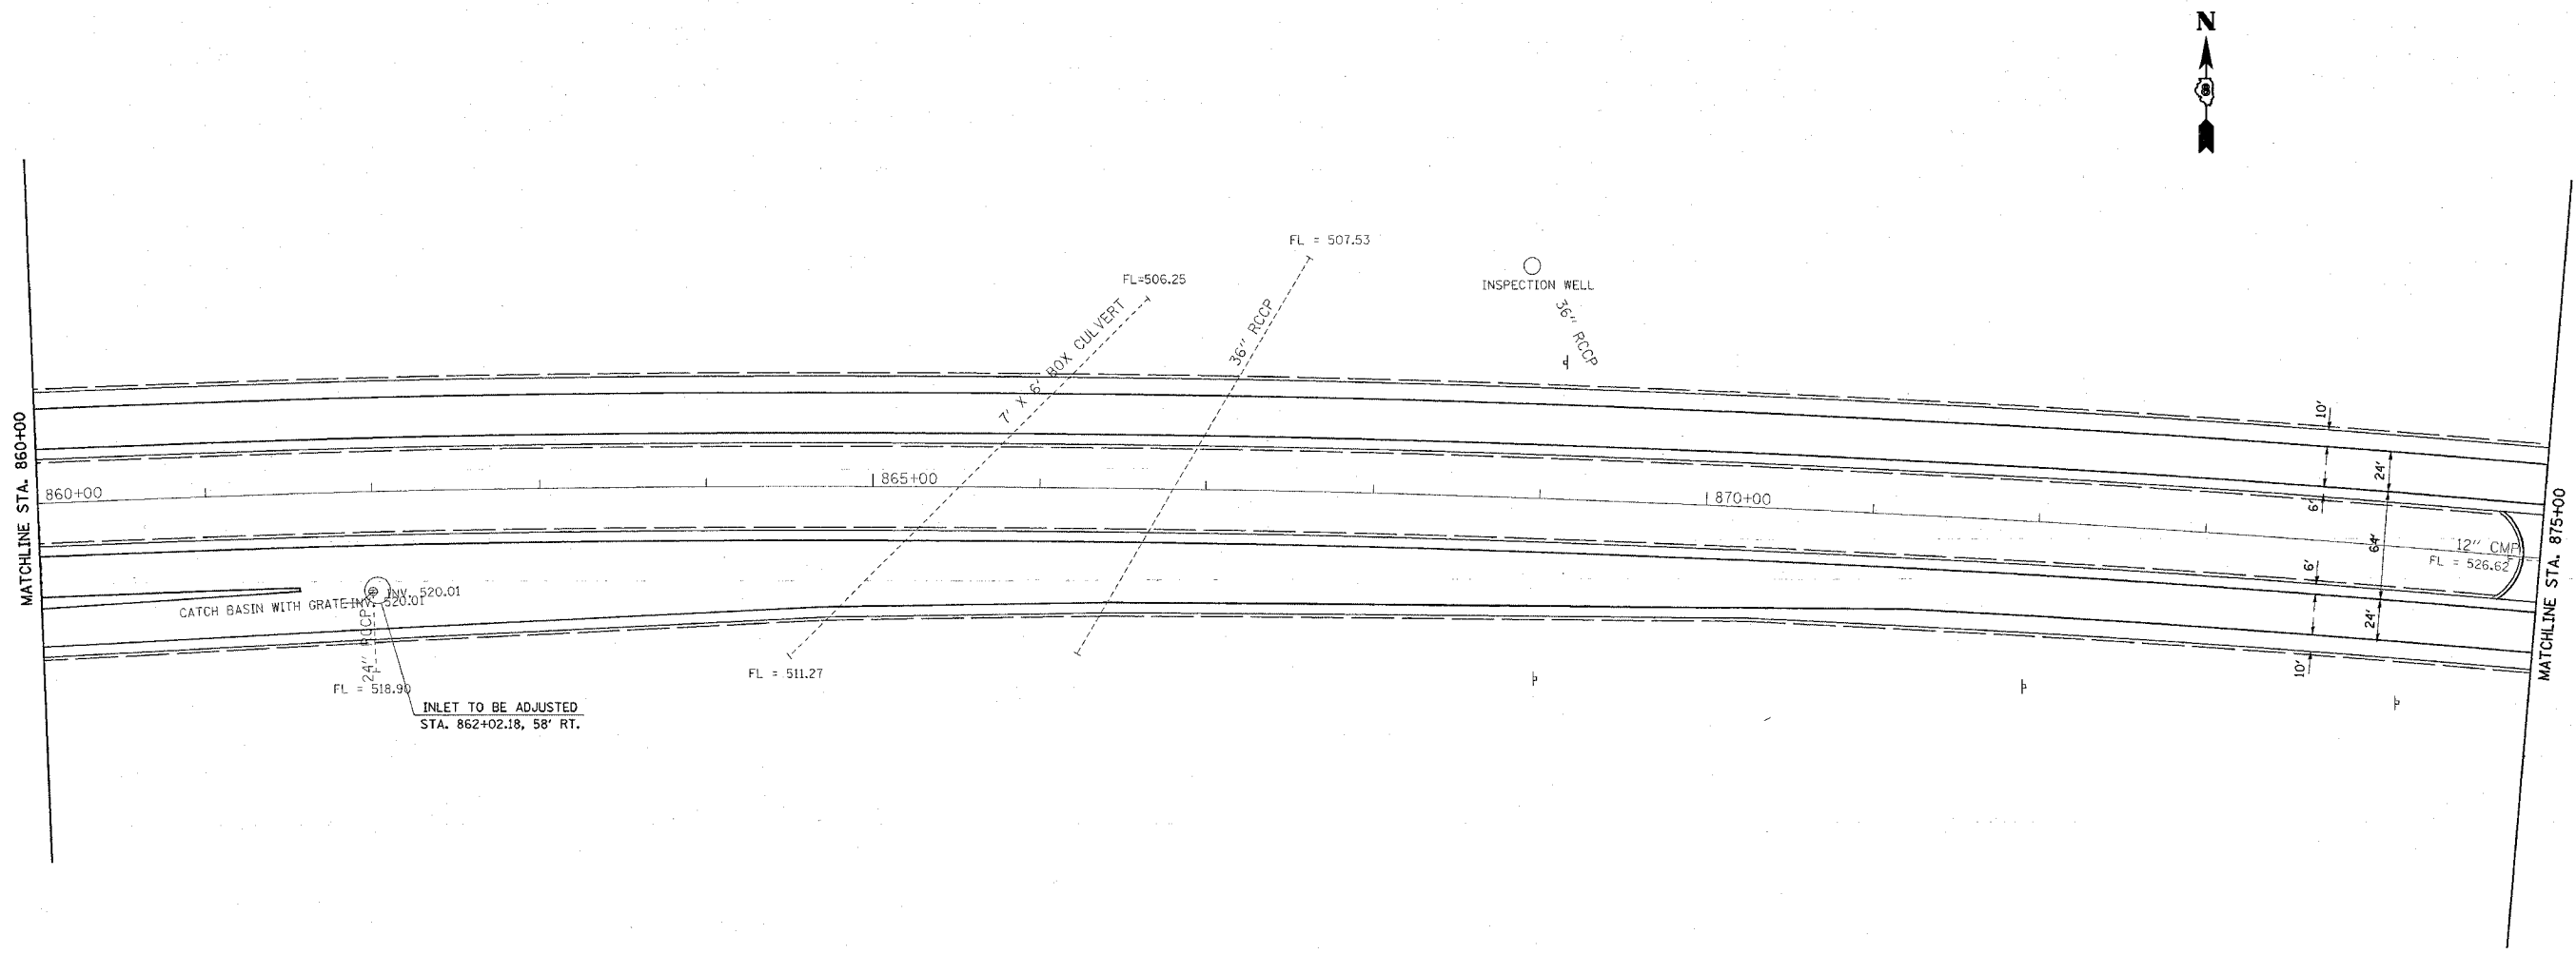

REVISIONS	
NAME	DATE

ILLINOIS DEPARTMENT OF TRANSPORTATION
PLAN VIEW
 FAI ROUTE 64
 SECTION 82-7RS-1, 82-7HB-1, 2I
 ST. CLAIR COUNTY

DRAWN BY: _____
 PLOT DATE: *DATE-TIME*

•DATE-TIME*
 •CON-SPEC*
 •REF. FILE