



FAI ROUTE	SECTION	COUNTY	TOTAL SHEETS	SHEET NO.
64	82-TRS-1, 82-THB-1, 2I	ST. CLAIR	89	28
STA. 875+00		TO STA. 890+00		
CONTRACT NO.: 76813				

EXIST. CURVE 183
 PI STA. = 881+81.29
 $\Delta = 20^\circ 21' 03''$ (RT)
 $D = 0^\circ 28' 00''$
 $R = 12,277.67'$
 $T = 2,203.66'$
 $L = 4,360.88'$
 $E = 196.19'$
 $e = \text{-----}$
 $T.R. = \text{-----}$
 $S.E. RUN = \text{-----}$
 $P.C. STA. = 859+77.63$
 $P.T. STA. = 903+38.51$
 *

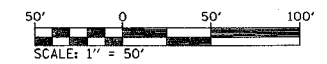

PLAN	REVISIONS	DATE
NO.	BY	
	DATE	
	BY	
	DATE	
	BY	
	DATE	
	BY	
	DATE	

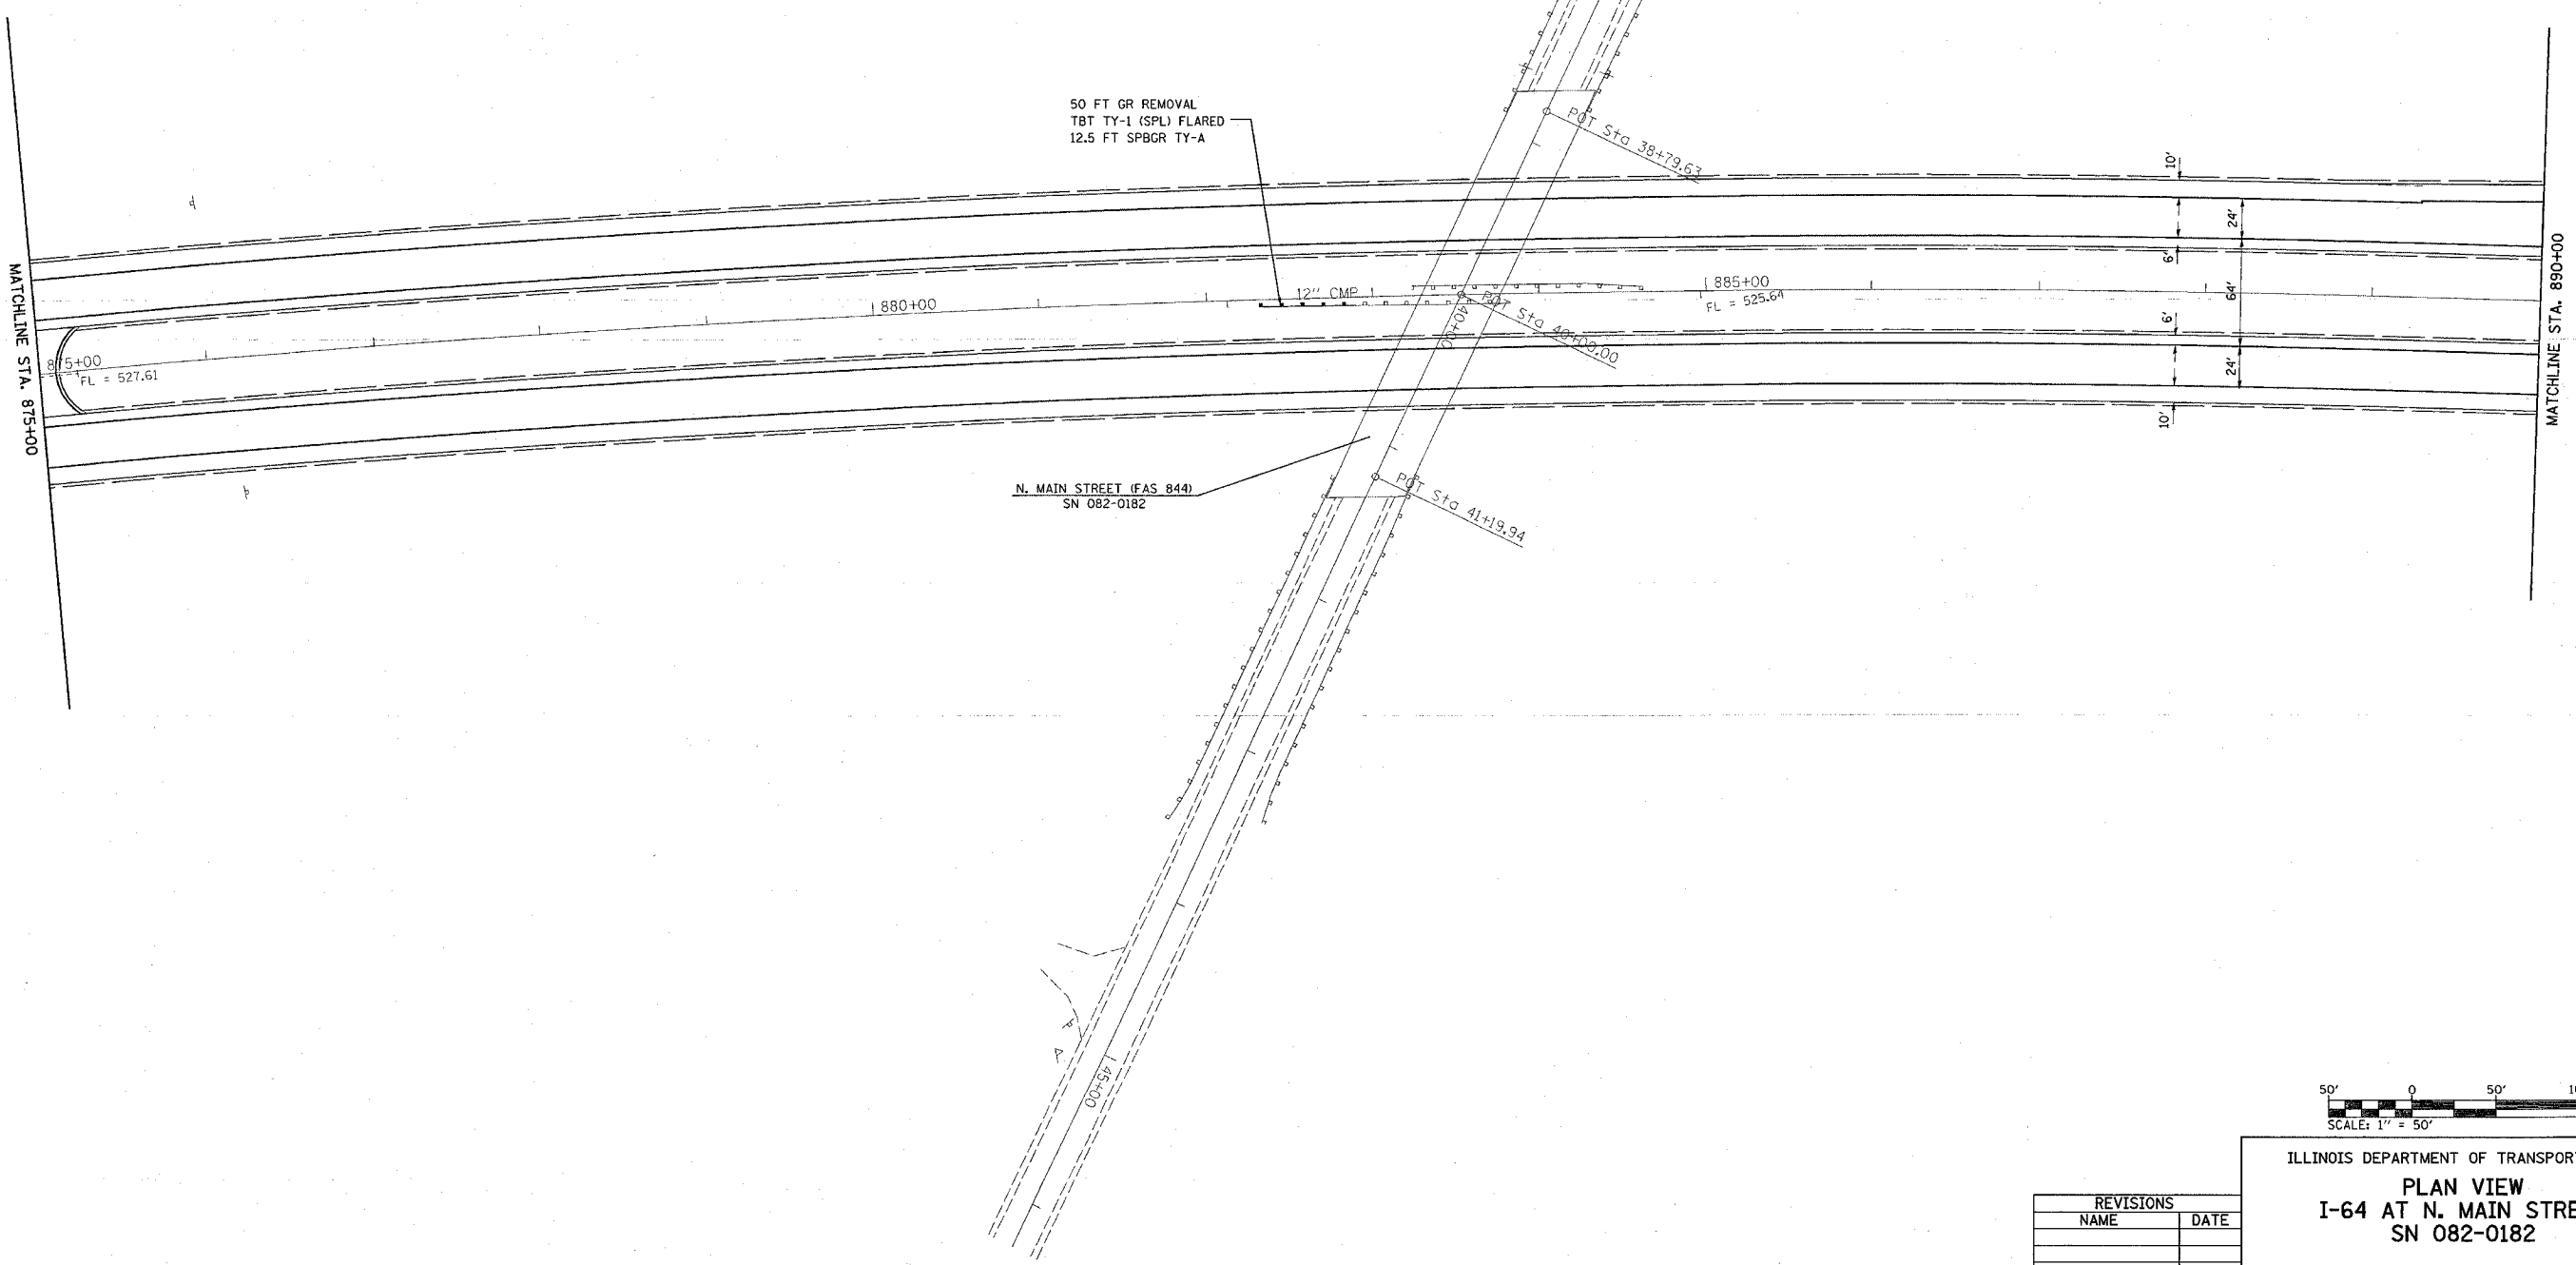

REVISIONS	
NAME	DATE

ILLINOIS DEPARTMENT OF TRANSPORTATION
PLAN VIEW
I-64 AT N. MAIN STREET
SN 082-0182

FAI ROUTE 64
 SECTION 82-TRS-1, 82-THB-1, 2I
 ST. CLAIR COUNTY

DRAWN BY: _____
 PLOT DATE: *DATE-TIME*

DATE-TIME
 DATE-TIME
 DATE-TIME
 DATE-TIME