


FAI ROUTE	SECTION	COUNTY	TOTAL SHEETS	SHEET NO.
64	82-TRS-1, 82-THB-1, 2I	ST. CLAIR	89	30
STA. 905+00		TO STA. 920+00		
CONTRACT NO.: 76813				

PLAN	DATE
SURVEYED	
DESIGNED	
ALIGNMENT CHECKED	
NOTED	
NO. _____	
DATE _____	
BY _____	
CADD FILE NAME _____	

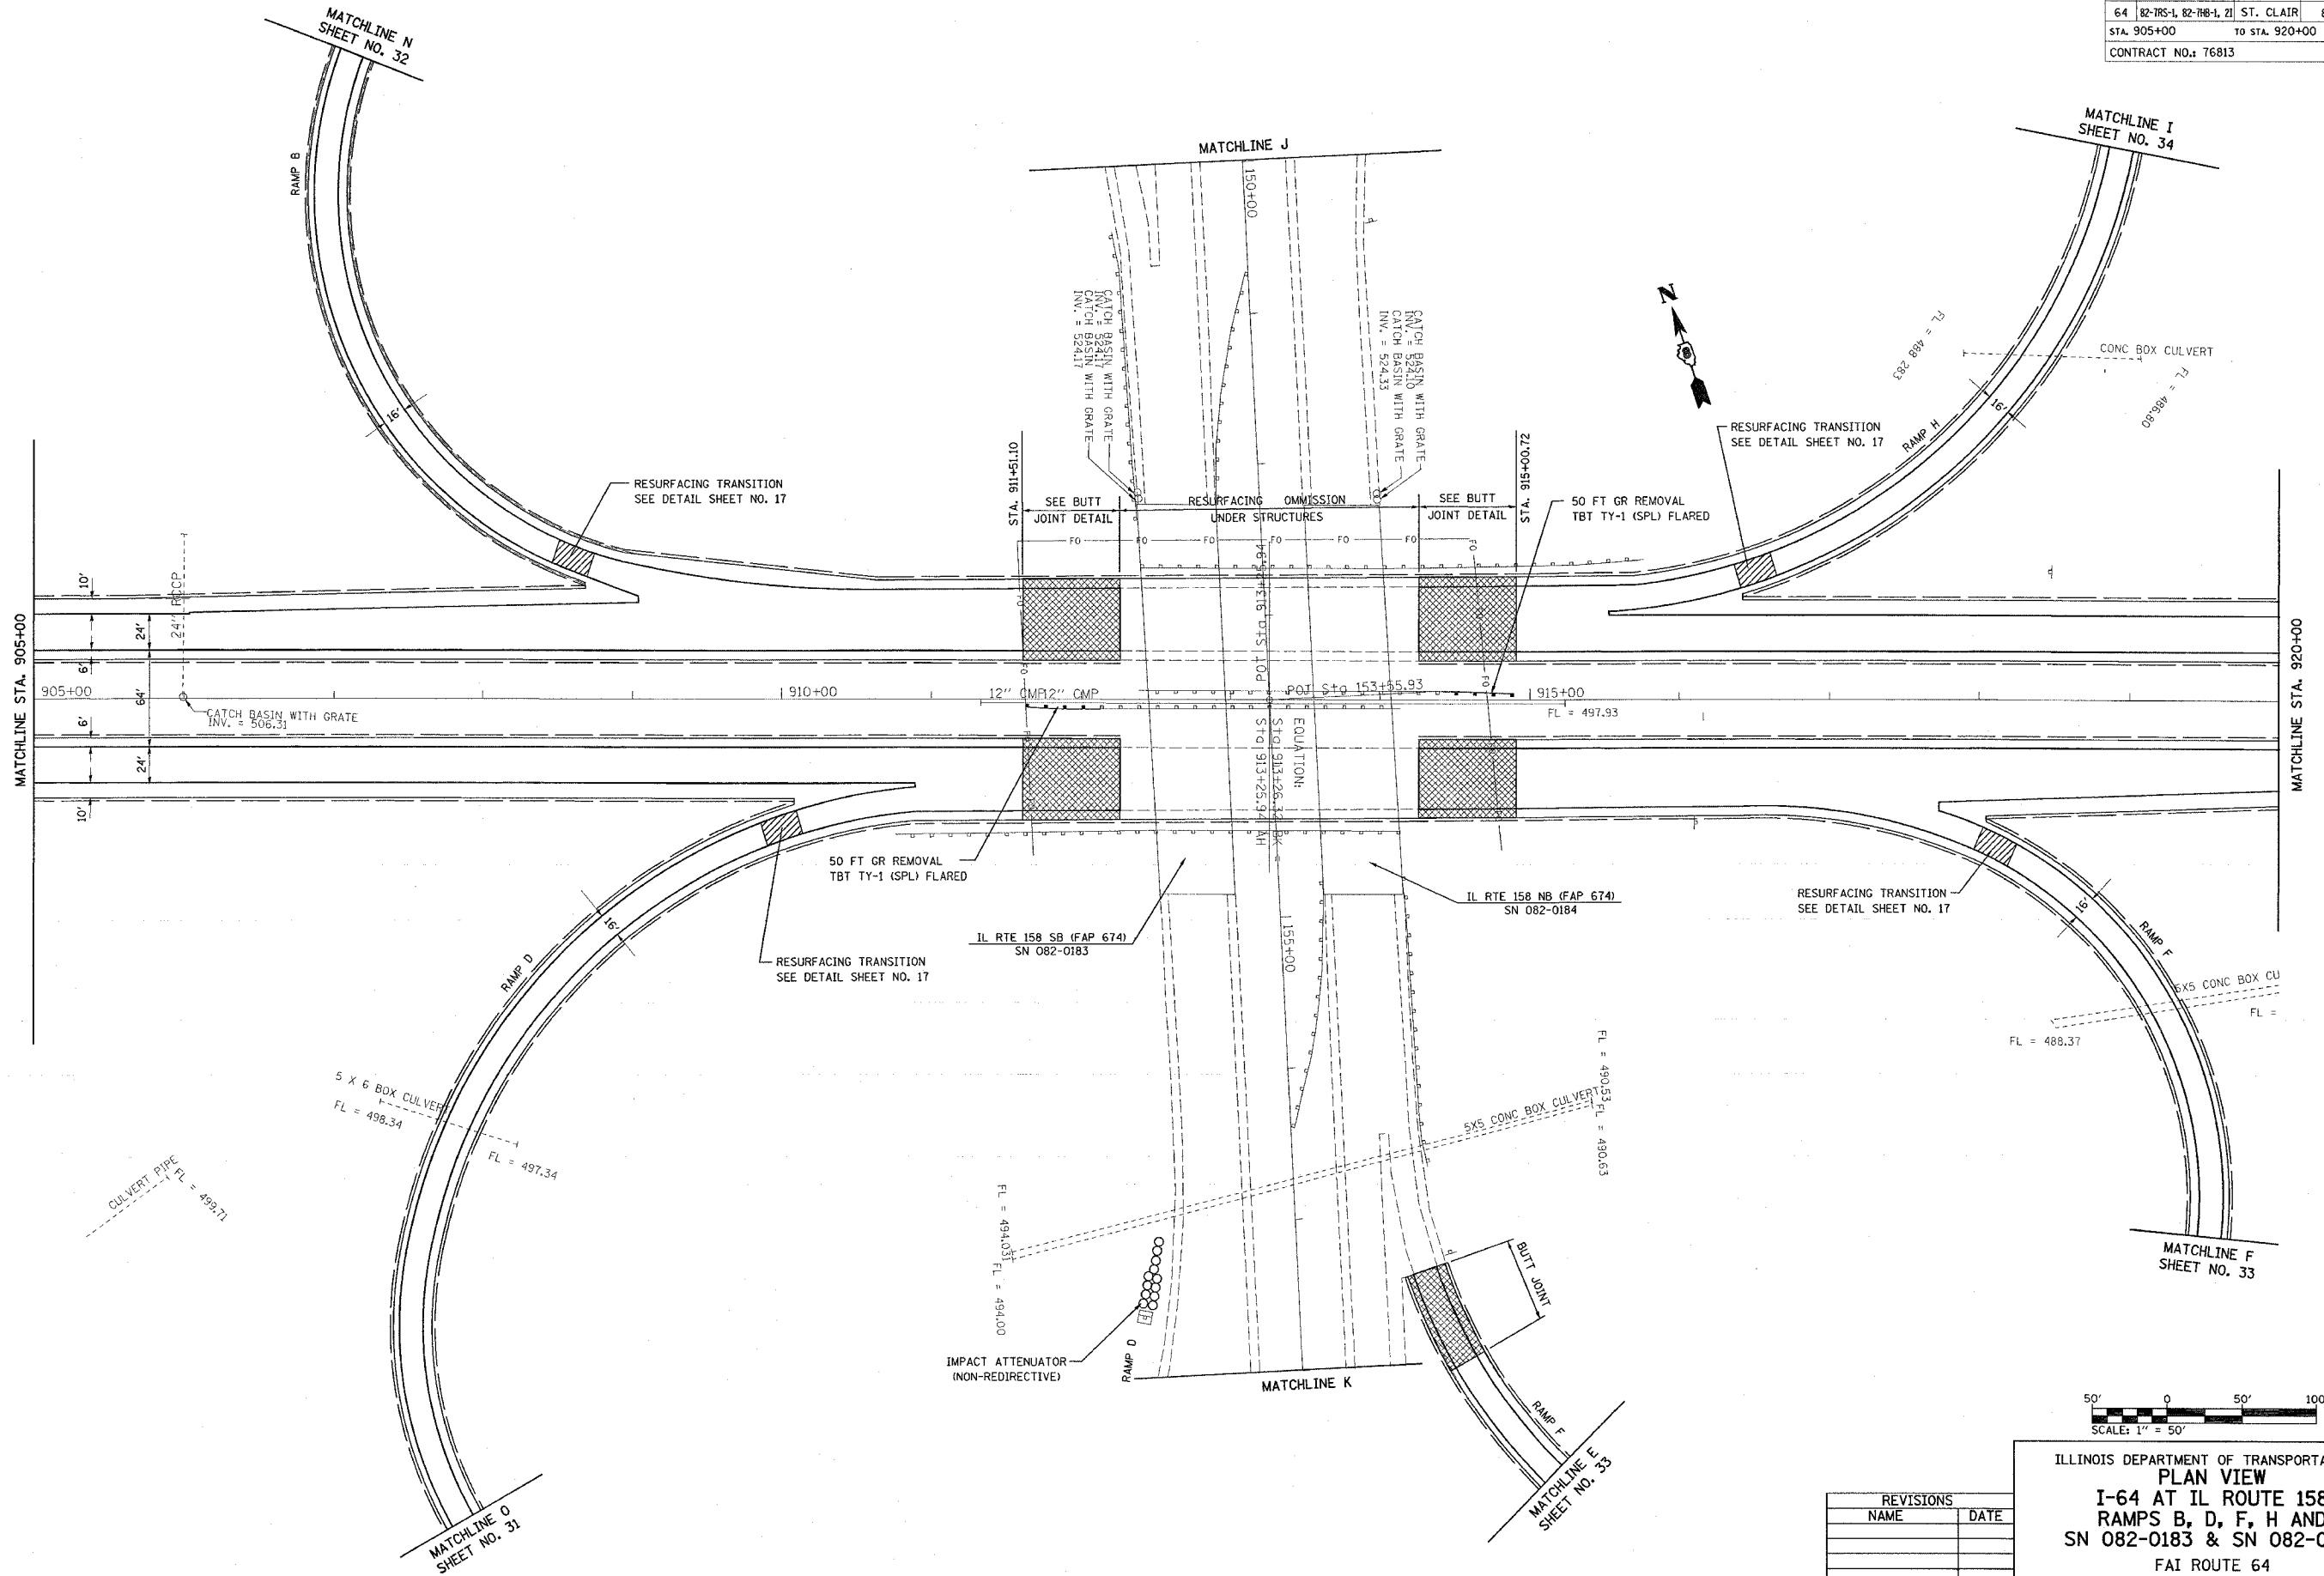

REVISIONS	
NAME	DATE

ILLINOIS DEPARTMENT OF TRANSPORTATION
PLAN VIEW
I-64 AT IL ROUTE 158
RAMPS B, D, F, H AND
SN 082-0183 & SN 082-0184
 FAI ROUTE 64
 SECTION 82-TRS-1, 82-THB-1, 2I
 ST. CLAIR COUNTY
 DRAWN BY:
 PLOT DATE: 4/26/2005

#DATE##
 4/26/2005
 \\s01\proj\82-trs-1\82-thb-1\82-thb-1\82-thb-1.dgn
 REF: 0113
 REF: