



FILE ROUTE	SECTION	COUNTY	TOTAL SHEETS	SHEET NO.
64	82-TR5-1, 82-THB-1, 2I	ST. CLAIR	89	31
STA.		TO STA.		
CONTRACT NO.: 76813				

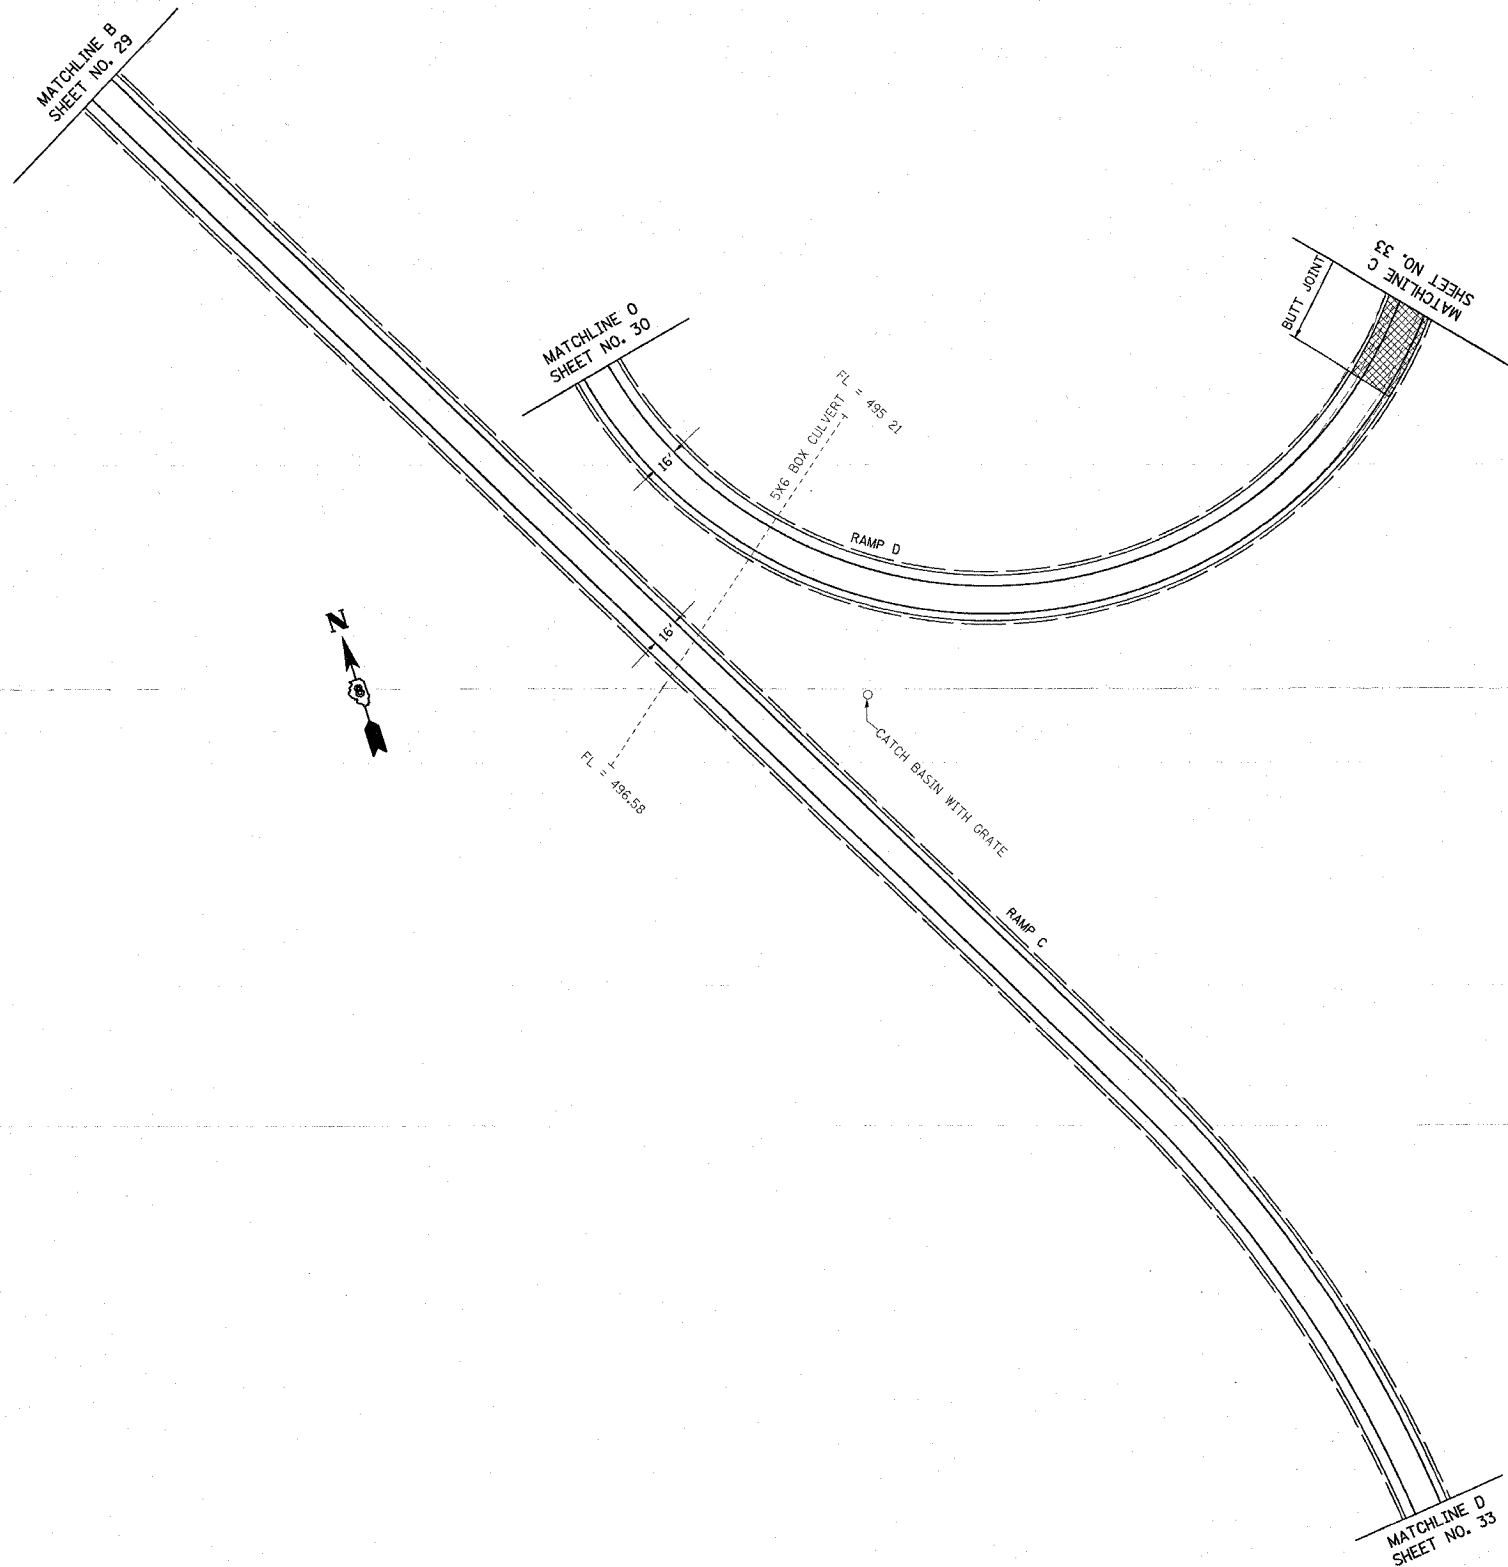

PLAN	SURVEYED	BY	DATE
NOTE BOOK	PLANNED		
NO.	RT. OF WAY CHECKED		
	PAID FILE NAME		

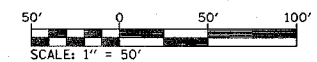

REVISIONS	
NAME	DATE

ILLINOIS DEPARTMENT OF TRANSPORTATION  
**PLAN VIEW**  
**I-64 AT IL RTE 158**  
**RAMPS C AND D**  
 FAI ROUTE 64  
 SECTION 82-TR5-1, 82-THB-1, 2I  
 ST. CLAIR COUNTY  
 DRAWN BY:

PLOT DATE: \*DATE-TIME\*

\*FRONT VIEW\*  
 \*DON-SPEC\*  
 \*REF-PLAN\*  
 \*REF-\*