
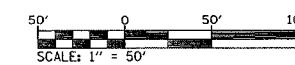


FILE NAME	SECTION	COUNTY	TOTAL SHEETS	SHEET NO
64	82-7RS-1, 82-7HB-1, 2I	ST. CLAIR	89	32
STA. _____		TO STA. _____		
CONTRACT NO.: 76813				

PLAN	SUBMITTED	DATE
NOTE BOOK NO.	PLOTTED	
	REVISIONS	
	BY	
	DATE	
	NO. OF DAYS CHECKED	
	CADD FILE NAME	

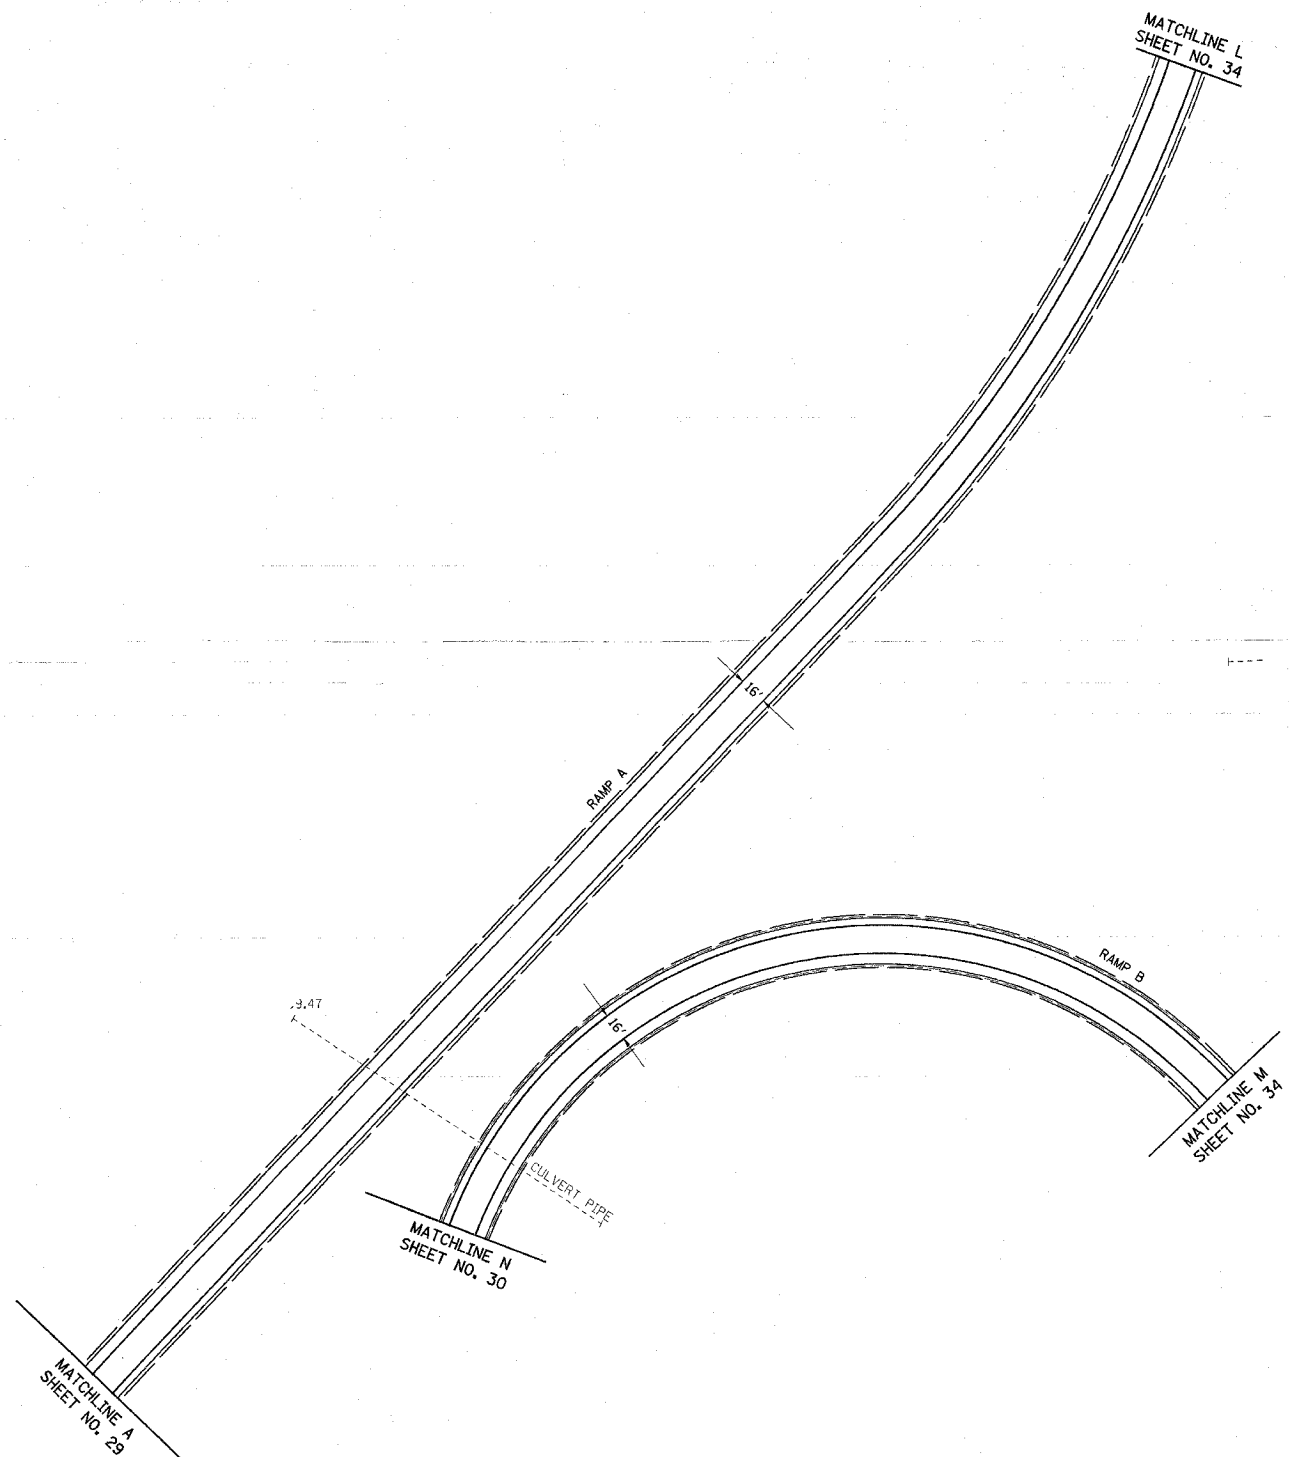

REVISIONS	
NAME	DATE

ILLINOIS DEPARTMENT OF TRANSPORTATION

**PLAN VIEW
I-64 AT IL RTE 158
RAMPS A AND B**

FAI ROUTE 64
SECTION 82-7RS-1, 82-7HB-1, 2I
ST. CLAIR COUNTY

DRAWN BY:

PLOT DATE: *DATE-TIME*

DATE
DATE-TIME
REF.