
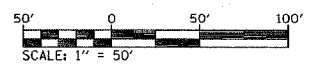


FAI ROUTE	SECTION	COUNTY	TOTAL SHEETS	SHEET NO.
64	82-TRS-1, 82-7HB-1, 2I	ST. CLAIR	89	36
STA. 935+00		TO STA. 950+00		
CONTRACT NO.: 76813				

PLAN	SURVEYED	BY	DATE
NO. _____	NO. _____	_____	____/____/____
NOTE BOOK NO. _____			
PT. OF WAY CHECKED BY _____			
ROAD FILE NAME _____			

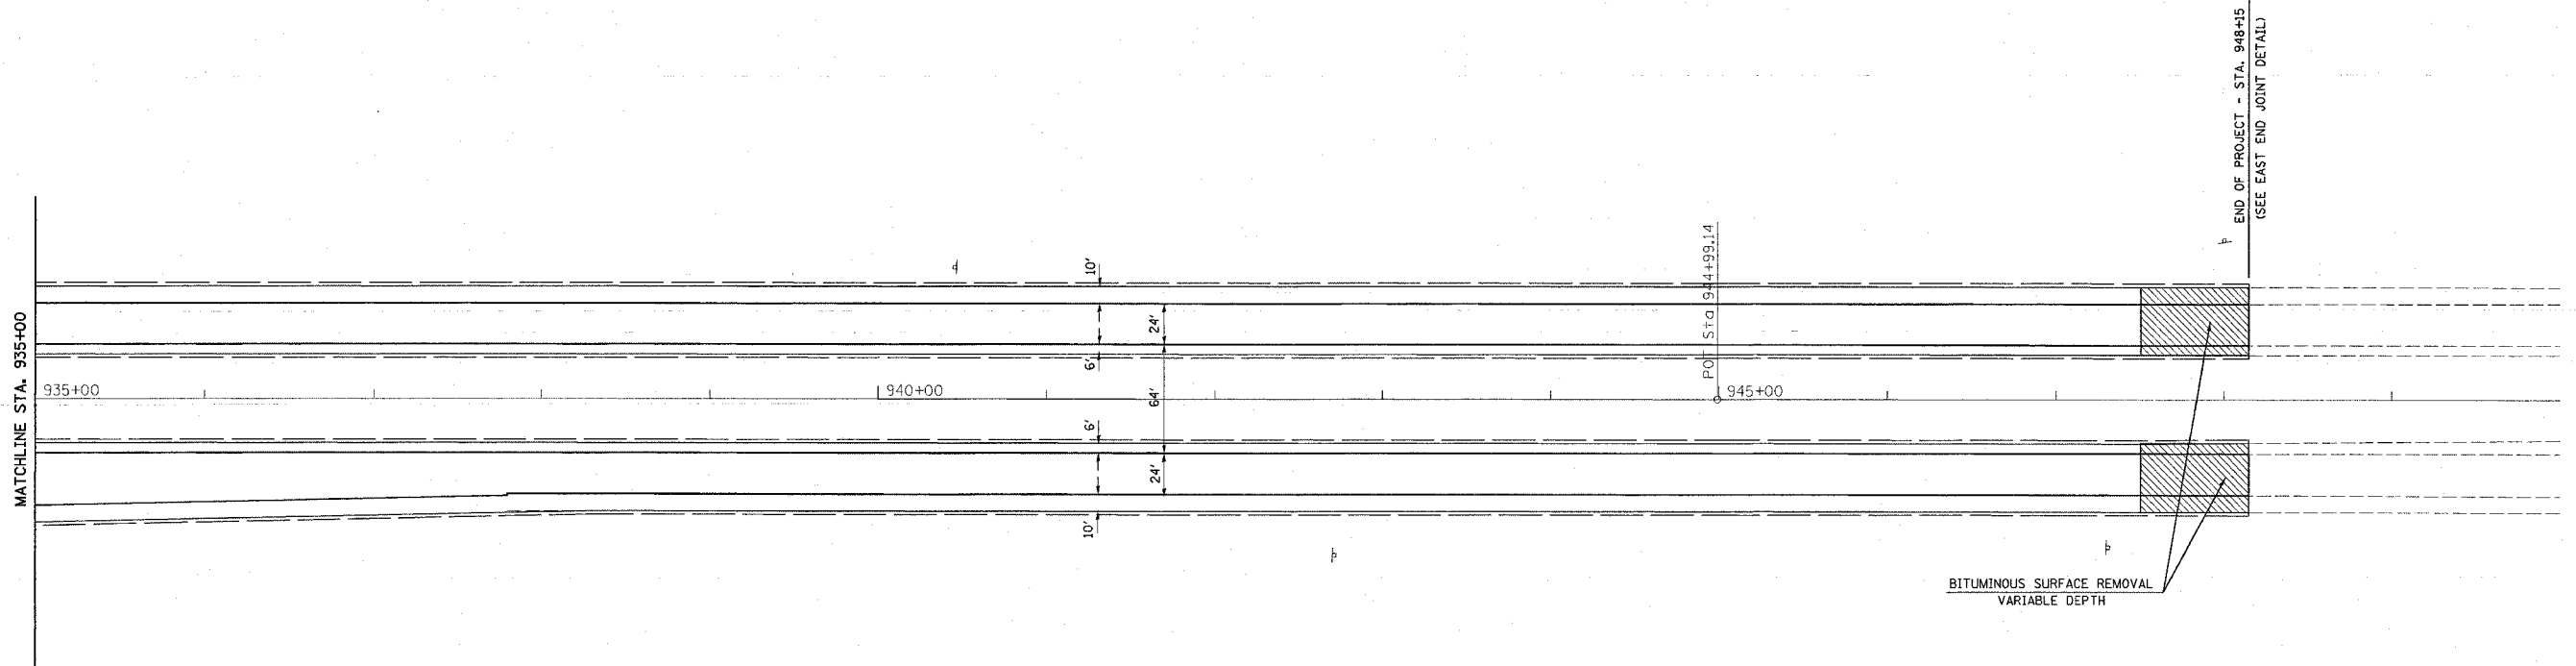

REVISIONS	
NAME	DATE

ILLINOIS DEPARTMENT OF TRANSPORTATION  
**PLAN VIEW**  
 FAI ROUTE 64  
 SECTION 82-TRS-1, 82-7HB-1, 2I  
 ST. CLAIR COUNTY  
 DRAWN BY: \_\_\_\_\_  
 PLOT DATE: \*DATE-TIME\*

DATE: \*DATE-TIME\*  
 \*DON-SPEC\*  
 \*REF-PLS\*