
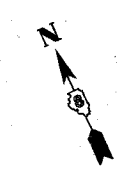


FILE NAME	SECTION	COUNTY	TOTAL SHEETS	SHEET NO
64	82-TRS-1, 82-THB, 21	ST. CLAIR	89	38
STA.		TO STA.		
CONTRACT NO.: T6813				

PLAN	DATE
BY	
CHECKED	
IN CHARGE	
NO. OF WAYS CHECKED	
NO. OF FILES	

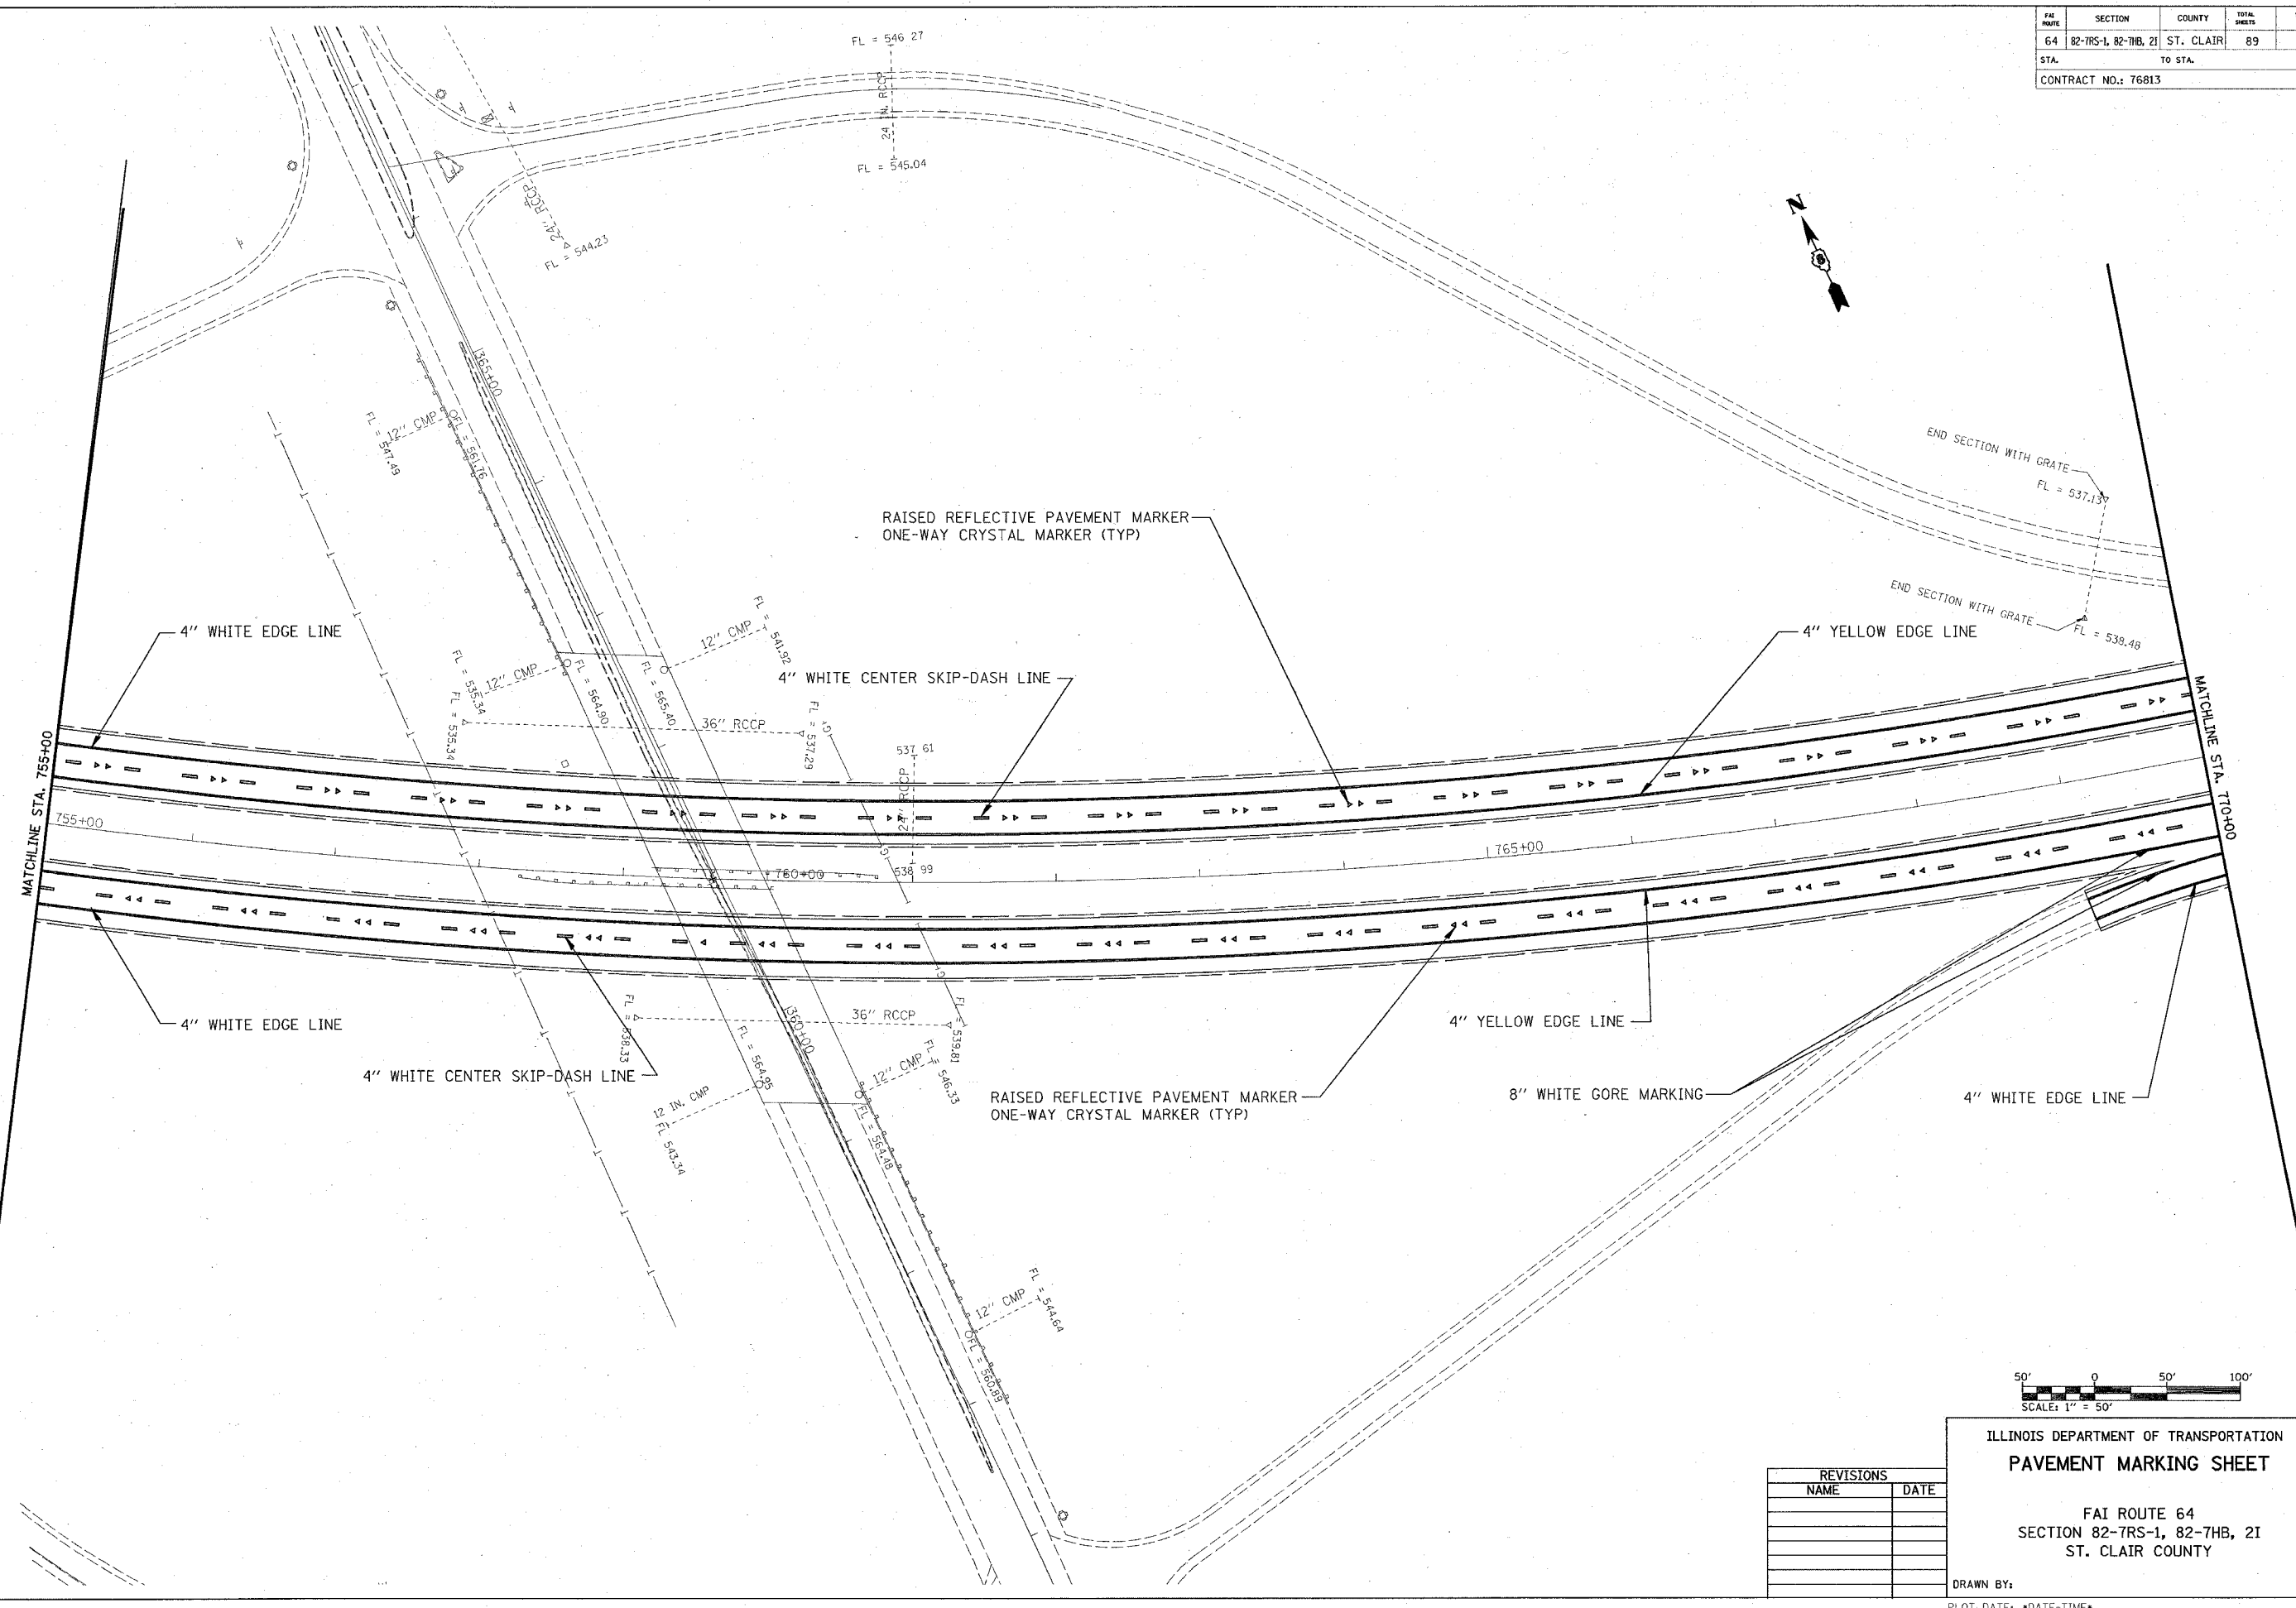

REVISIONS	
NAME	DATE

ILLINOIS DEPARTMENT OF TRANSPORTATION
PAVEMENT MARKING SHEET

FAI ROUTE 64
SECTION 82-TRS-1, 82-THB, 21
ST. CLAIR COUNTY

DRAWN BY:
PLOT DATE: *DATE-TIME*

DATE-TIME
CON-SPEC
REF-PL3
REF