


FM ROUTE	SECTION	COUNTY	TOTAL SHEETS	SHEET NO
64	82-7RS-1, 82-7HB, 2I	ST. CLAIR	89	40
STA.		TO STA.		
CONTRACT NO.: 76813				

PLAN	SURVEYED	DATE
	PLOTTED	
	CHECKED	
	BY	
	NO. OF WAY CHECKED	
	NO.	
	FILE NAME	

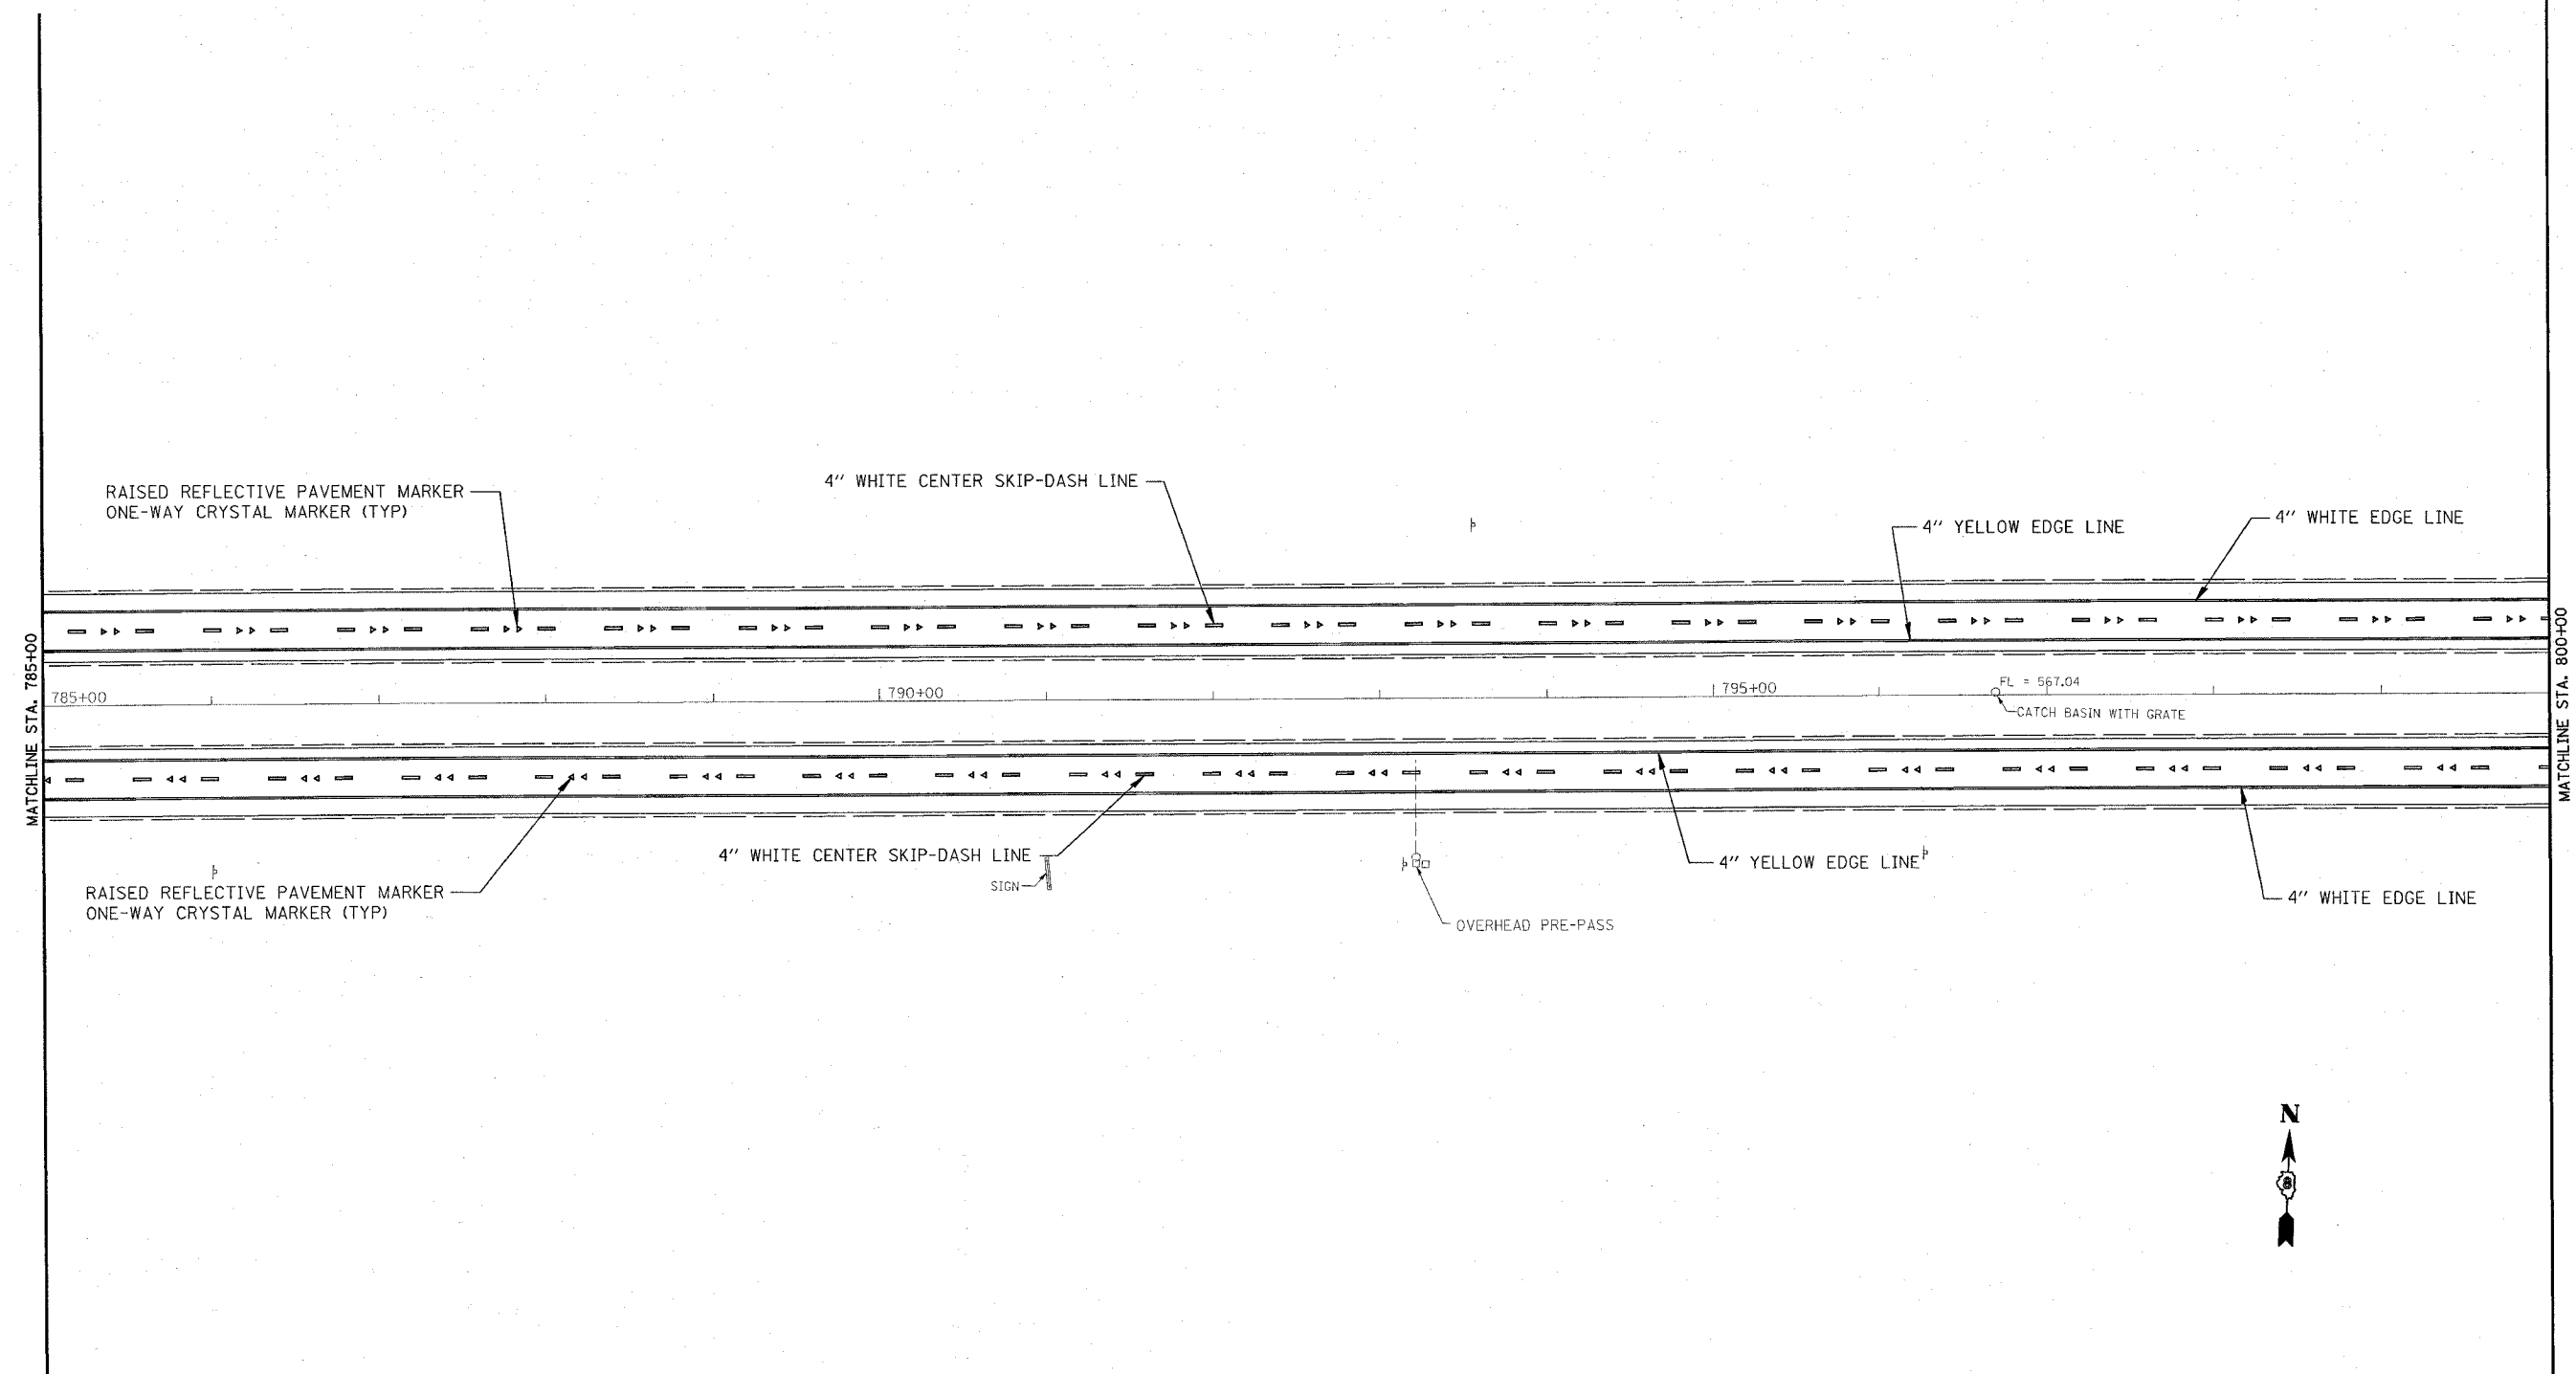

RAISED REFLECTIVE PAVEMENT MARKER
ONE-WAY CRYSTAL MARKER (TYP)

4" WHITE CENTER SKIP-DASH LINE

4" YELLOW EDGE LINE

4" WHITE EDGE LINE

MATCHLINE STA. 785+00

785+00

790+00

795+00

FL = 567.04

CATCH BASIN WITH GRATE

MATCHLINE STA. 800+00

RAISED REFLECTIVE PAVEMENT MARKER
ONE-WAY CRYSTAL MARKER (TYP)

4" WHITE CENTER SKIP-DASH LINE

SIGN

790

OVERHEAD PRE-PASS

4" YELLOW EDGE LINE

4" WHITE EDGE LINE



REVISIONS	
NAME	DATE

ILLINOIS DEPARTMENT OF TRANSPORTATION
PAVEMENT MARKING SHEET

FAI ROUTE 64
SECTION 82-7RS-1, 82-7HB, 2I
ST. CLAIR COUNTY

DRAWN BY:

PLOT DATE: *DATE-TIME*

• 800-PLS
• 800-SPEC
• 800-REF
• 800-REF