
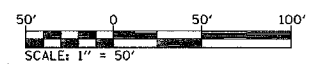


FAI ROUTE	SECTION	COUNTY	TOTAL SHEETS	SHEET NO.
64	82-TR5-1, 82-7HB, 2I	ST. CLAIR	89	42
STA. _____ TO STA. _____		CONTRACT NO.: 76813		

PLAN	DATE
REVISED	BY
NOTED	
BY	
NO.	

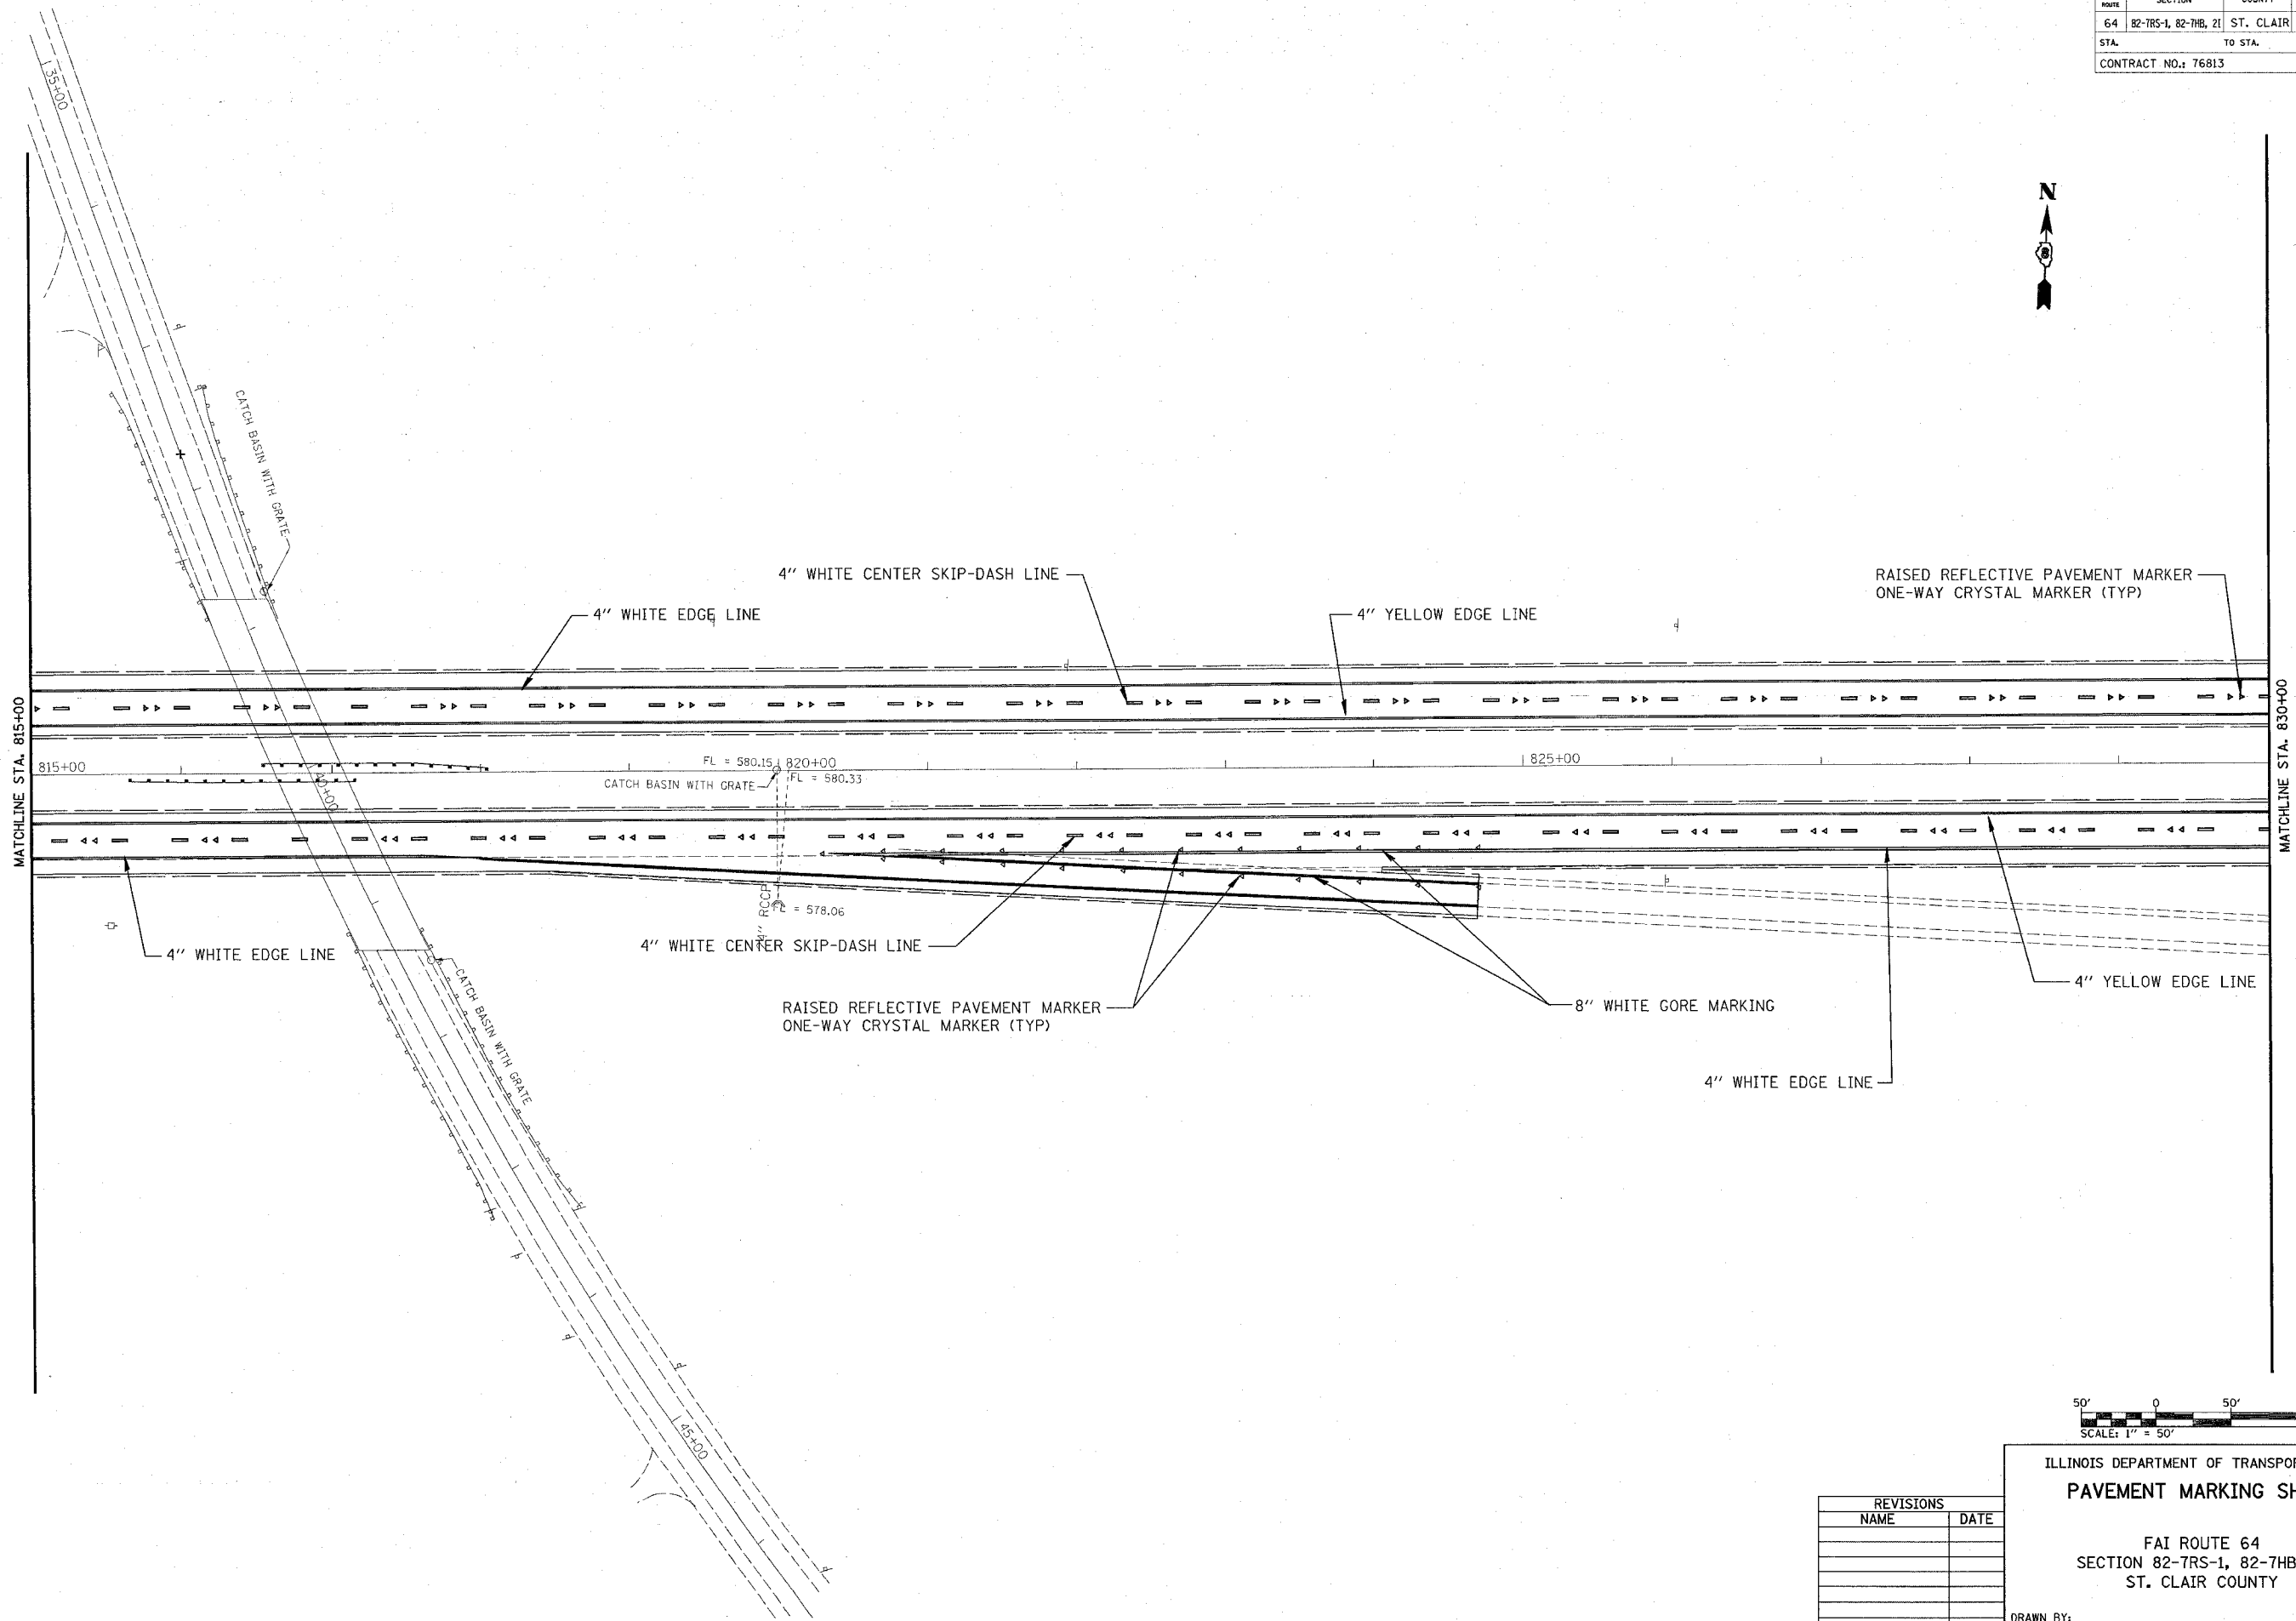

REVISIONS	
NAME	DATE

ILLINOIS DEPARTMENT OF TRANSPORTATION  
**PAVEMENT MARKING SHEET**  
 FAI ROUTE 64  
 SECTION 82-TR5-1, 82-7HB, 2I  
 ST. CLAIR COUNTY  
 DRAWN BY:  
 PLOT DATE: \*DATE-TIME\*

6-0001E-B  
 6-0001E-C  
 6-0001E-D  
