



FILE ROUTE	SECTION	COUNTY	TOTAL SHEETS	SHEET NO.
64	82-7RS-1, 82-7HB, 2I	ST. CLAIR	89	49
STA.		TO STA.		
CONTRACT NO.: 76813				

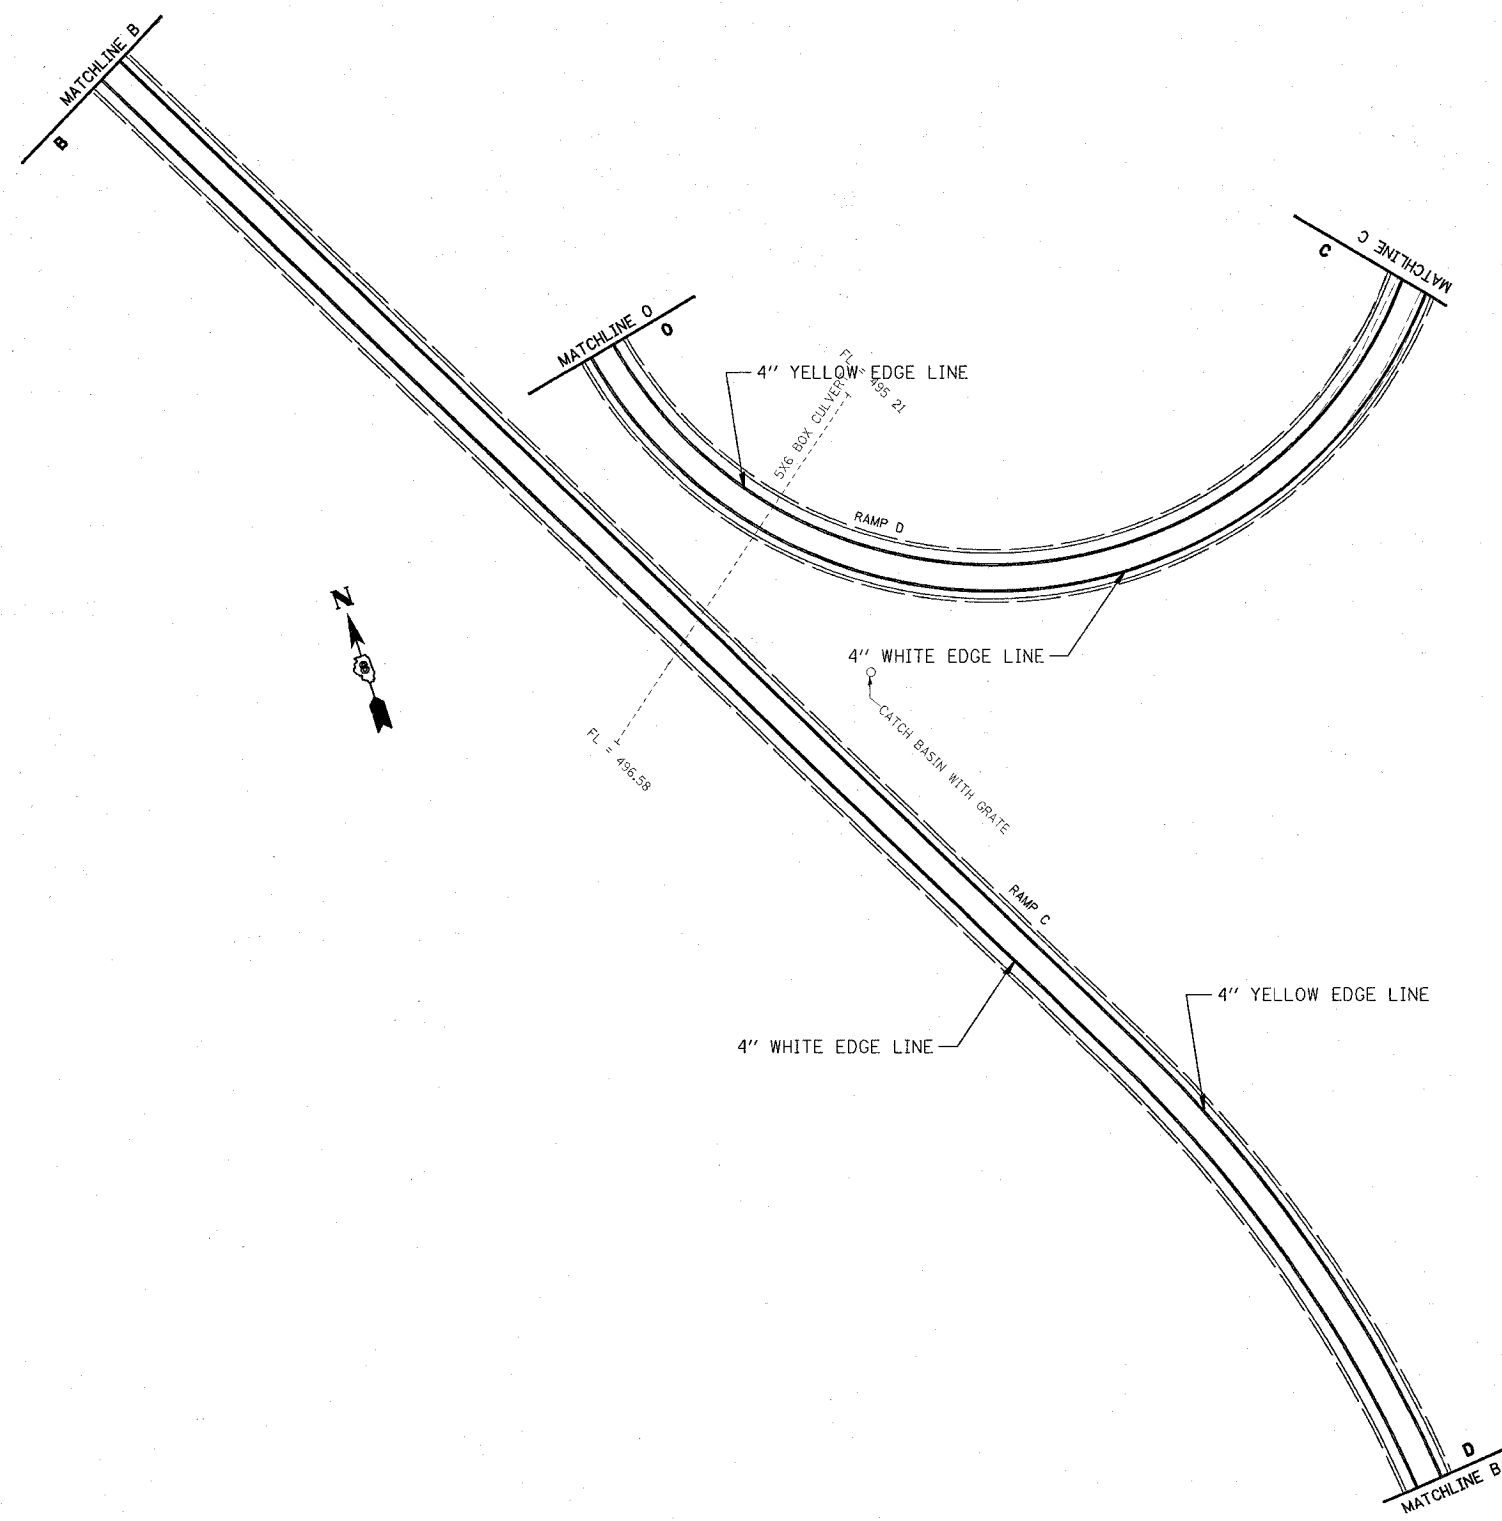

PLAN	SERIALIZED	DATE
NOTE BOOK	PLotted	
NO.	RT. OF WAY CHECKED	
	CAD FILE NAME	

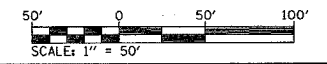

REVISIONS	
NAME	DATE

ILLINOIS DEPARTMENT OF TRANSPORTATION  
**PAVEMENT MARKING SHEET**  
 FAI ROUTE 64  
 SECTION 82-7RS-1, 82-7HB, 2I  
 ST. CLAIR COUNTY  
 DRAWN BY:  
 PLOT DATE: \*DATE-TIME\*

•SCALE•  
 •DIM-SPEC•  
 •REF-PL1•  
 •REF-