



FAI ROUTE	SECTION	COUNTY	TOTAL SHEETS	SHEET NO.
64	82-7RS-1, 82-7HB, 2I	ST. CLAIR	89	51
STA. TO STA.		CONTRACT NO.: 76813		

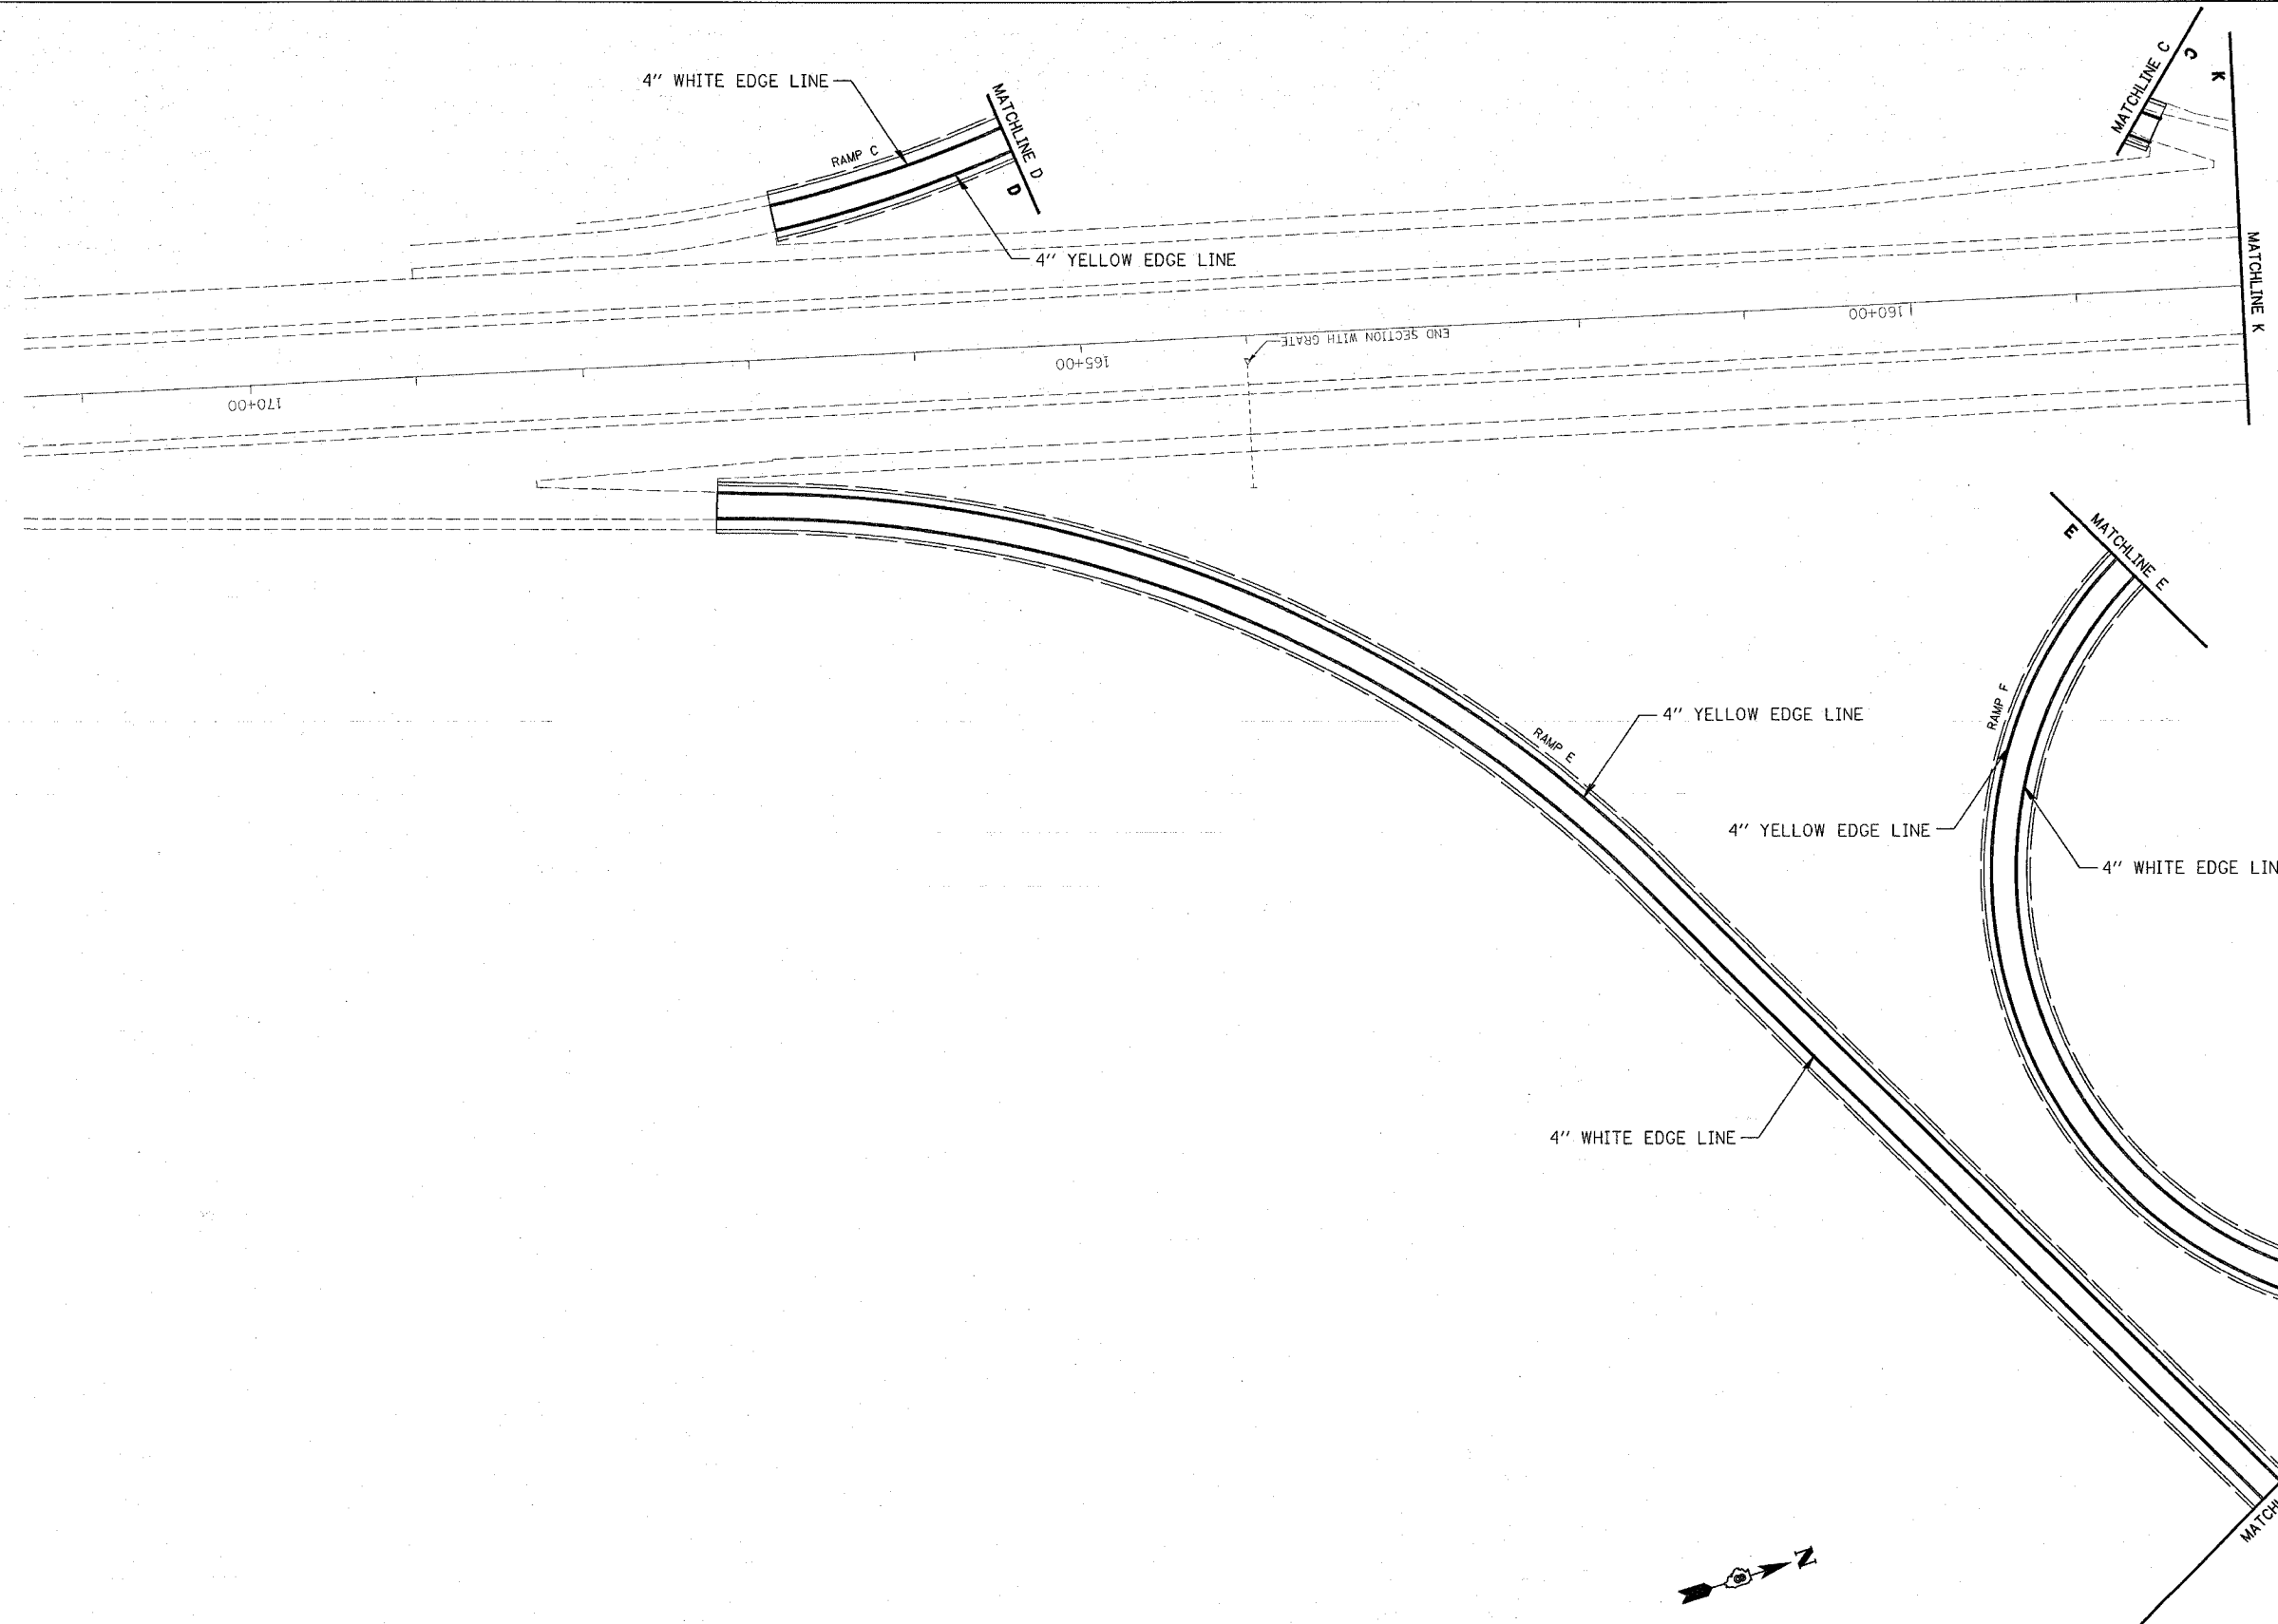

PLAN	SURVEYED	DATE
NO.	BY	
	NOTED	
	CHECKED	
	BY	
	FILE NAME	

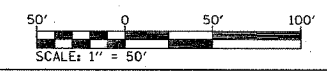

REVISIONS	
NAME	DATE

ILLINOIS DEPARTMENT OF TRANSPORTATION  
**PAVEMENT MARKING SHEET**  
 FAI ROUTE 64  
 SECTION 82-7RS-1, 82-7HB, 2I  
 ST. CLAIR COUNTY  
 DRAWN BY:  
 PLOT DATE: \*DATE-TIME\*

DATE-TIME  
 CON-SPEC  
 REF