
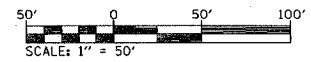


| FAI ROUTE | SECTION | COUNTY | TOTAL SHEETS | SHEET NO |
|--------------|----------------------|---------------------|--------------|----------|
| 64 | 82-7RS-1, 82-7HB, 21 | ST. CLAIR | 89 | 52 |
| STA. TO STA. | | CONTRACT NO.: T6813 | | |

| | |
|-----------|------|
| PLAN | DATE |
| NO. | BY |
| REVISED | BY |
| NOTE BOOK | DATE |
| NO. | BY |
| NO. | BY |
| NO. | BY |

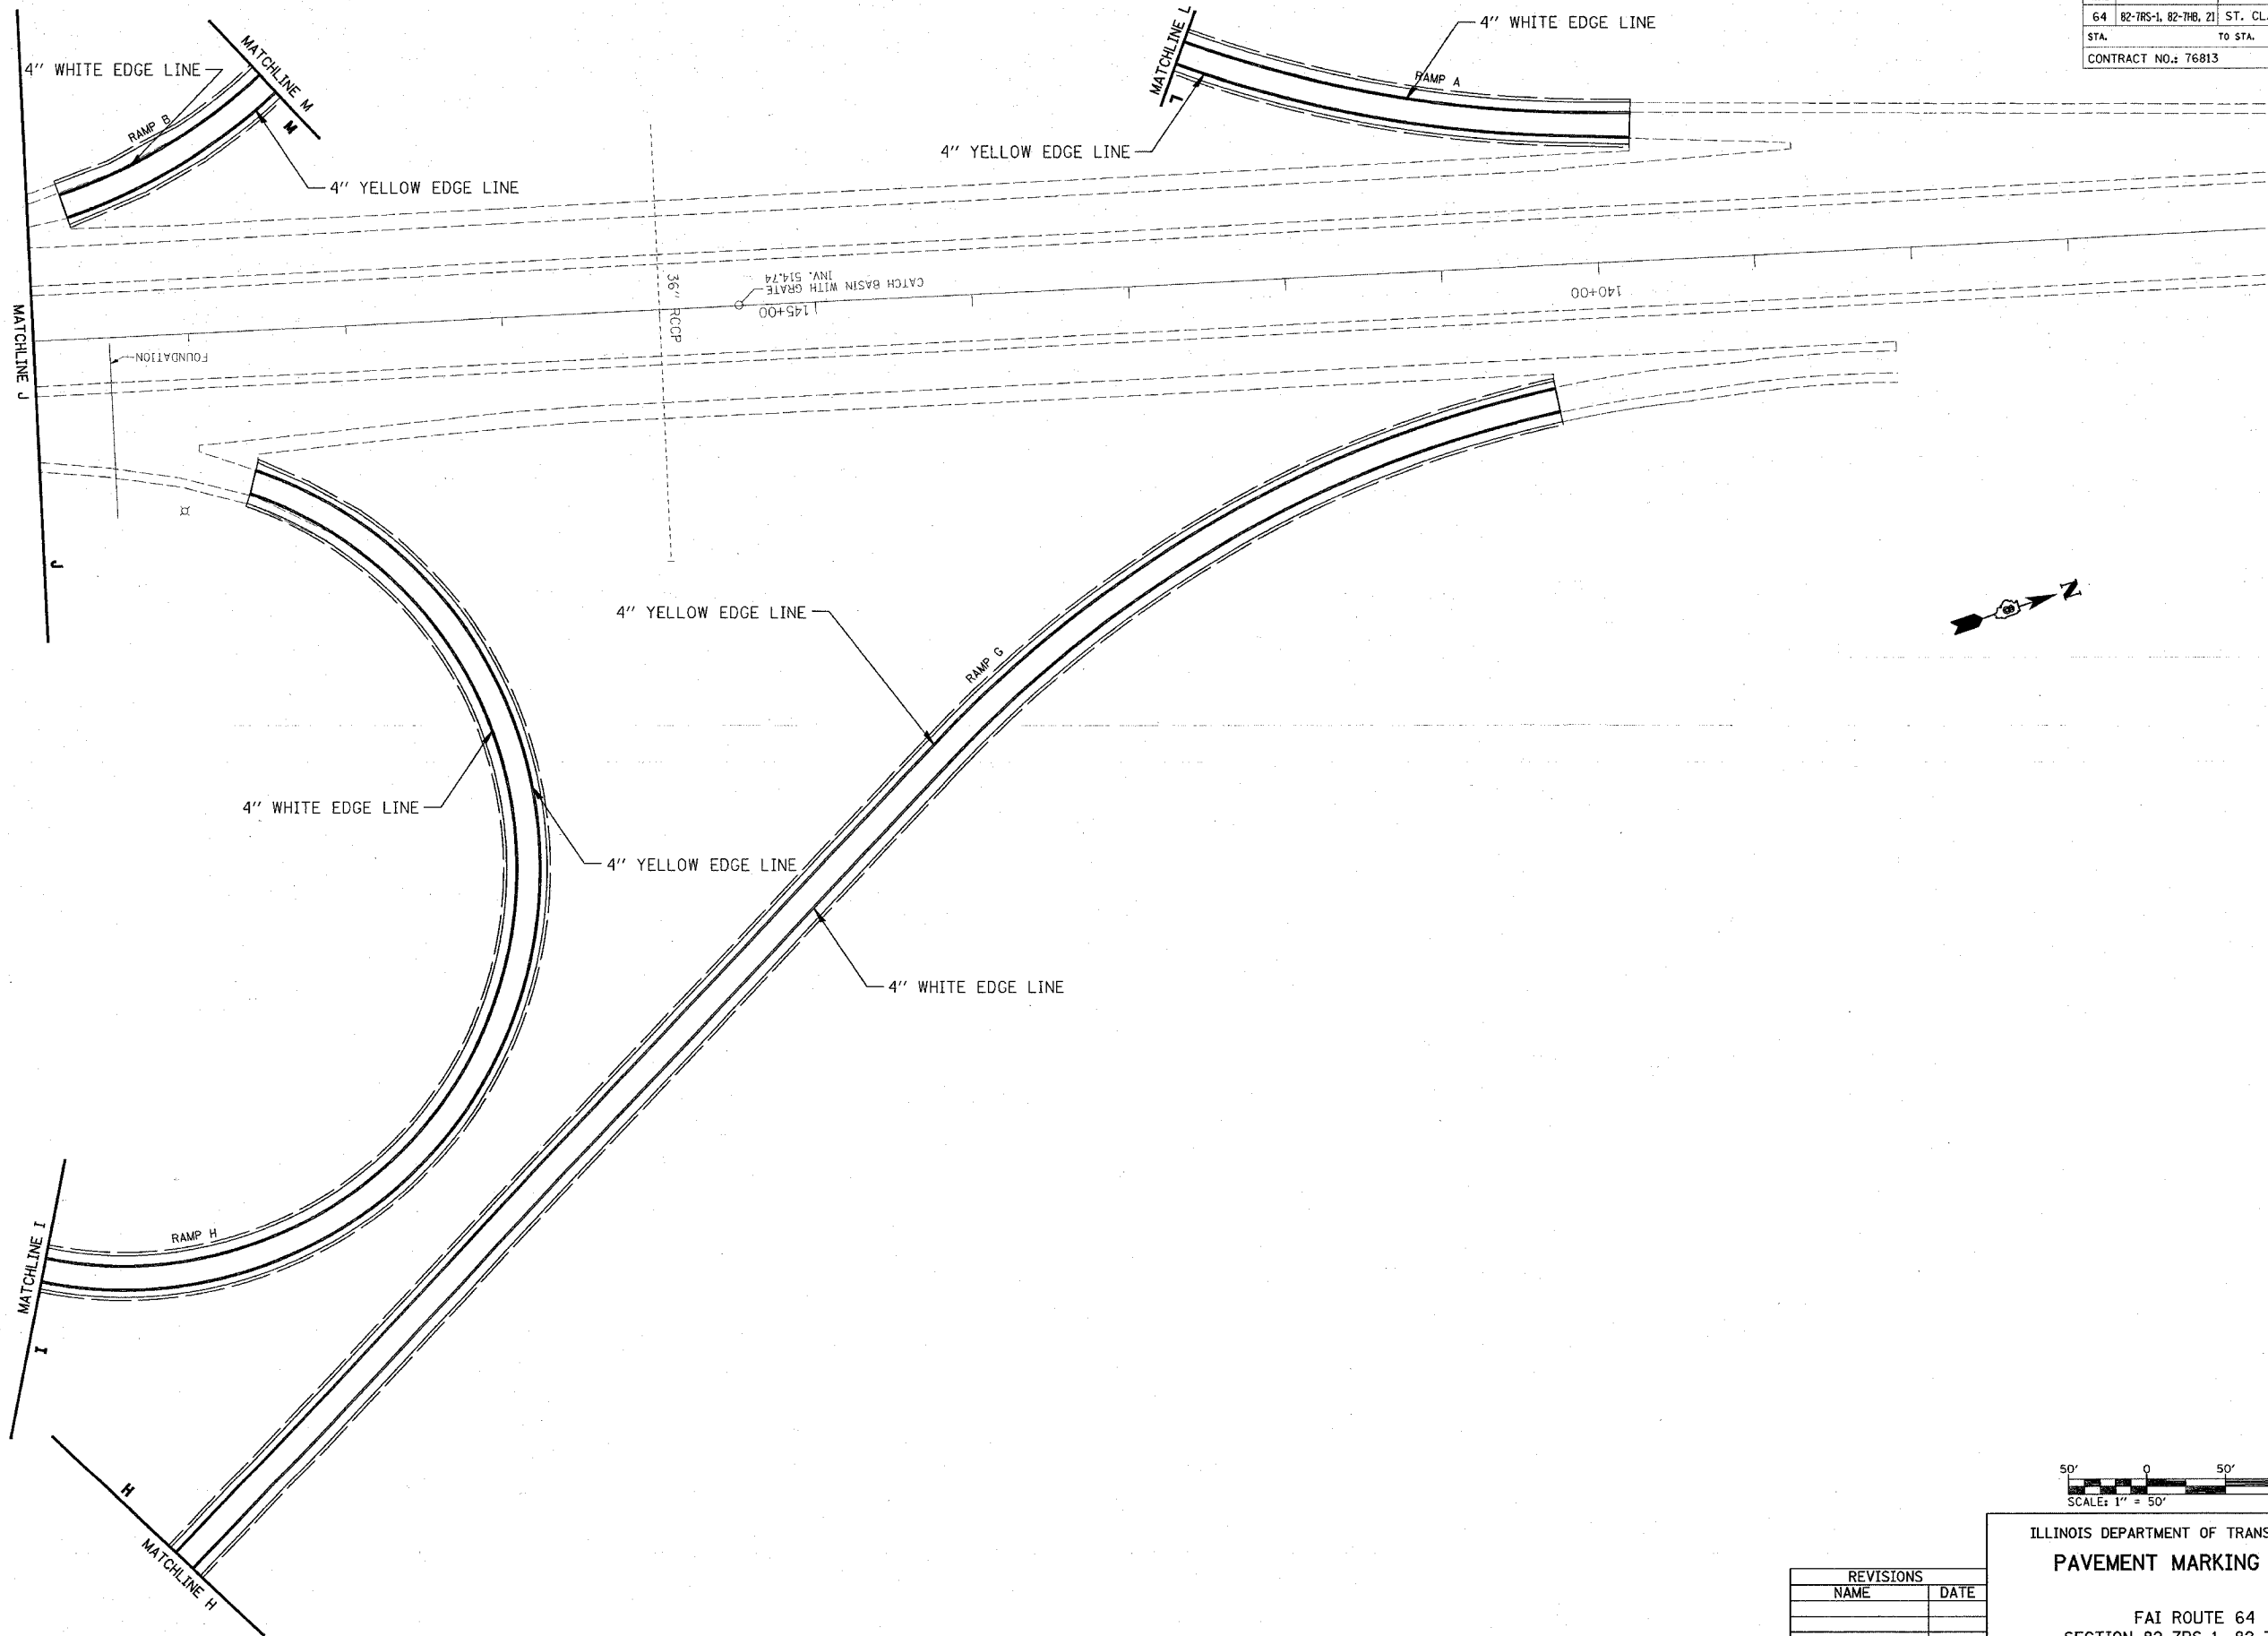

ILLINOIS DEPARTMENT OF TRANSPORTATION
PAVEMENT MARKING SHEET

FAI ROUTE 64
SECTION 82-7RS-1, 82-7HB, 21
ST. CLAIR COUNTY

| REVISIONS | |
|-----------|------|
| NAME | DATE |
| | |
| | |
| | |
| | |
| | |

DRAWN BY:

PLOT DATE: *DATE-TIME*