



FAI ROUTE	SECTION	COUNTY	TOTAL SHEETS	SHEET NO.
64	82-7RS-1, 82-7HB, 2I	ST. CLAIR	89	55
STA. TO STA.				
CONTRACT NO.: 76813				

PLAN	DATE
NO.	
BY	
DATE	
NO.	
BY	
DATE	
NO.	
BY	
DATE	
NO.	

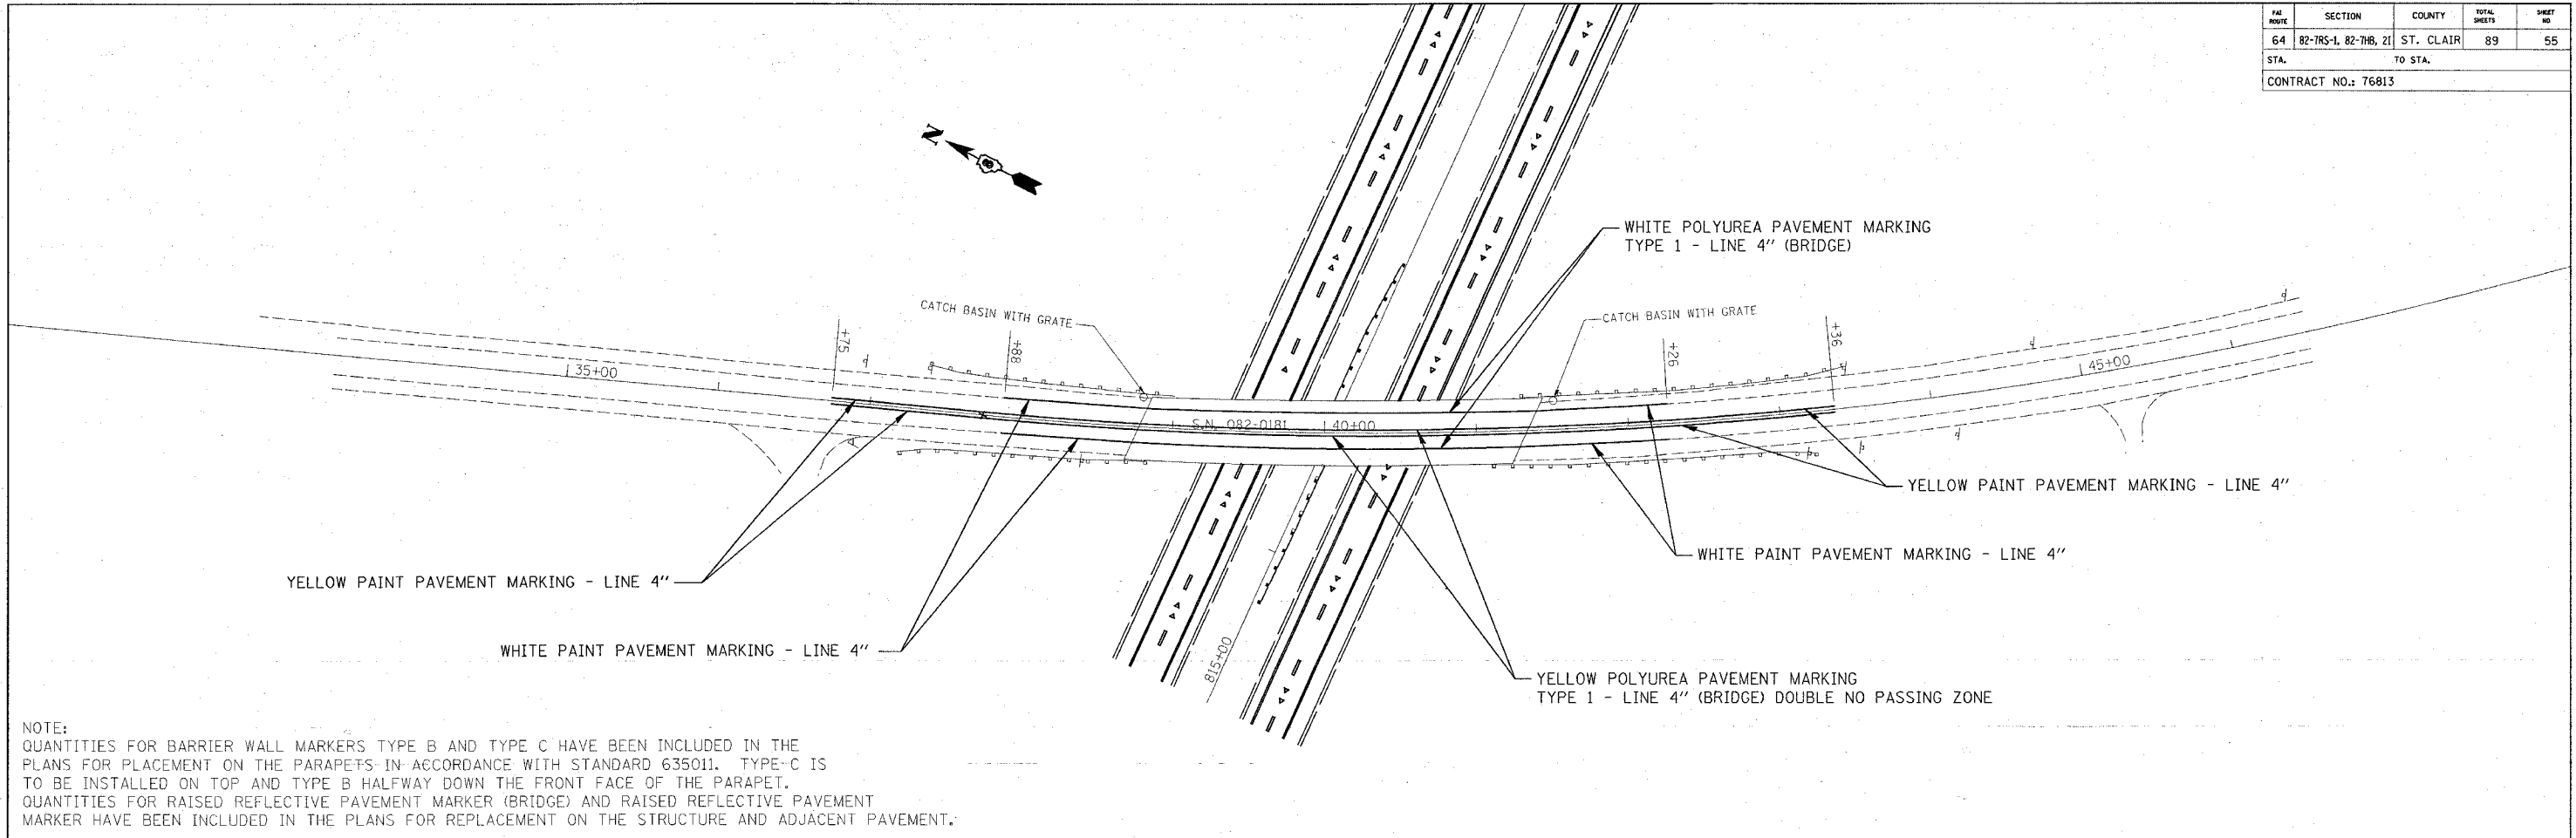

NOTE:  
 QUANTITIES FOR BARRIER WALL MARKERS TYPE B AND TYPE C HAVE BEEN INCLUDED IN THE PLANS FOR PLACEMENT ON THE PARAPETS IN ACCORDANCE WITH STANDARD 635011. TYPE-C IS TO BE INSTALLED ON TOP AND TYPE B HALFWAY DOWN THE FRONT FACE OF THE PARAPET.  
 QUANTITIES FOR RAISED REFLECTIVE PAVEMENT MARKER (BRIDGE) AND RAISED REFLECTIVE PAVEMENT MARKER HAVE BEEN INCLUDED IN THE PLANS FOR REPLACEMENT ON THE STRUCTURE AND ADJACENT PAVEMENT.

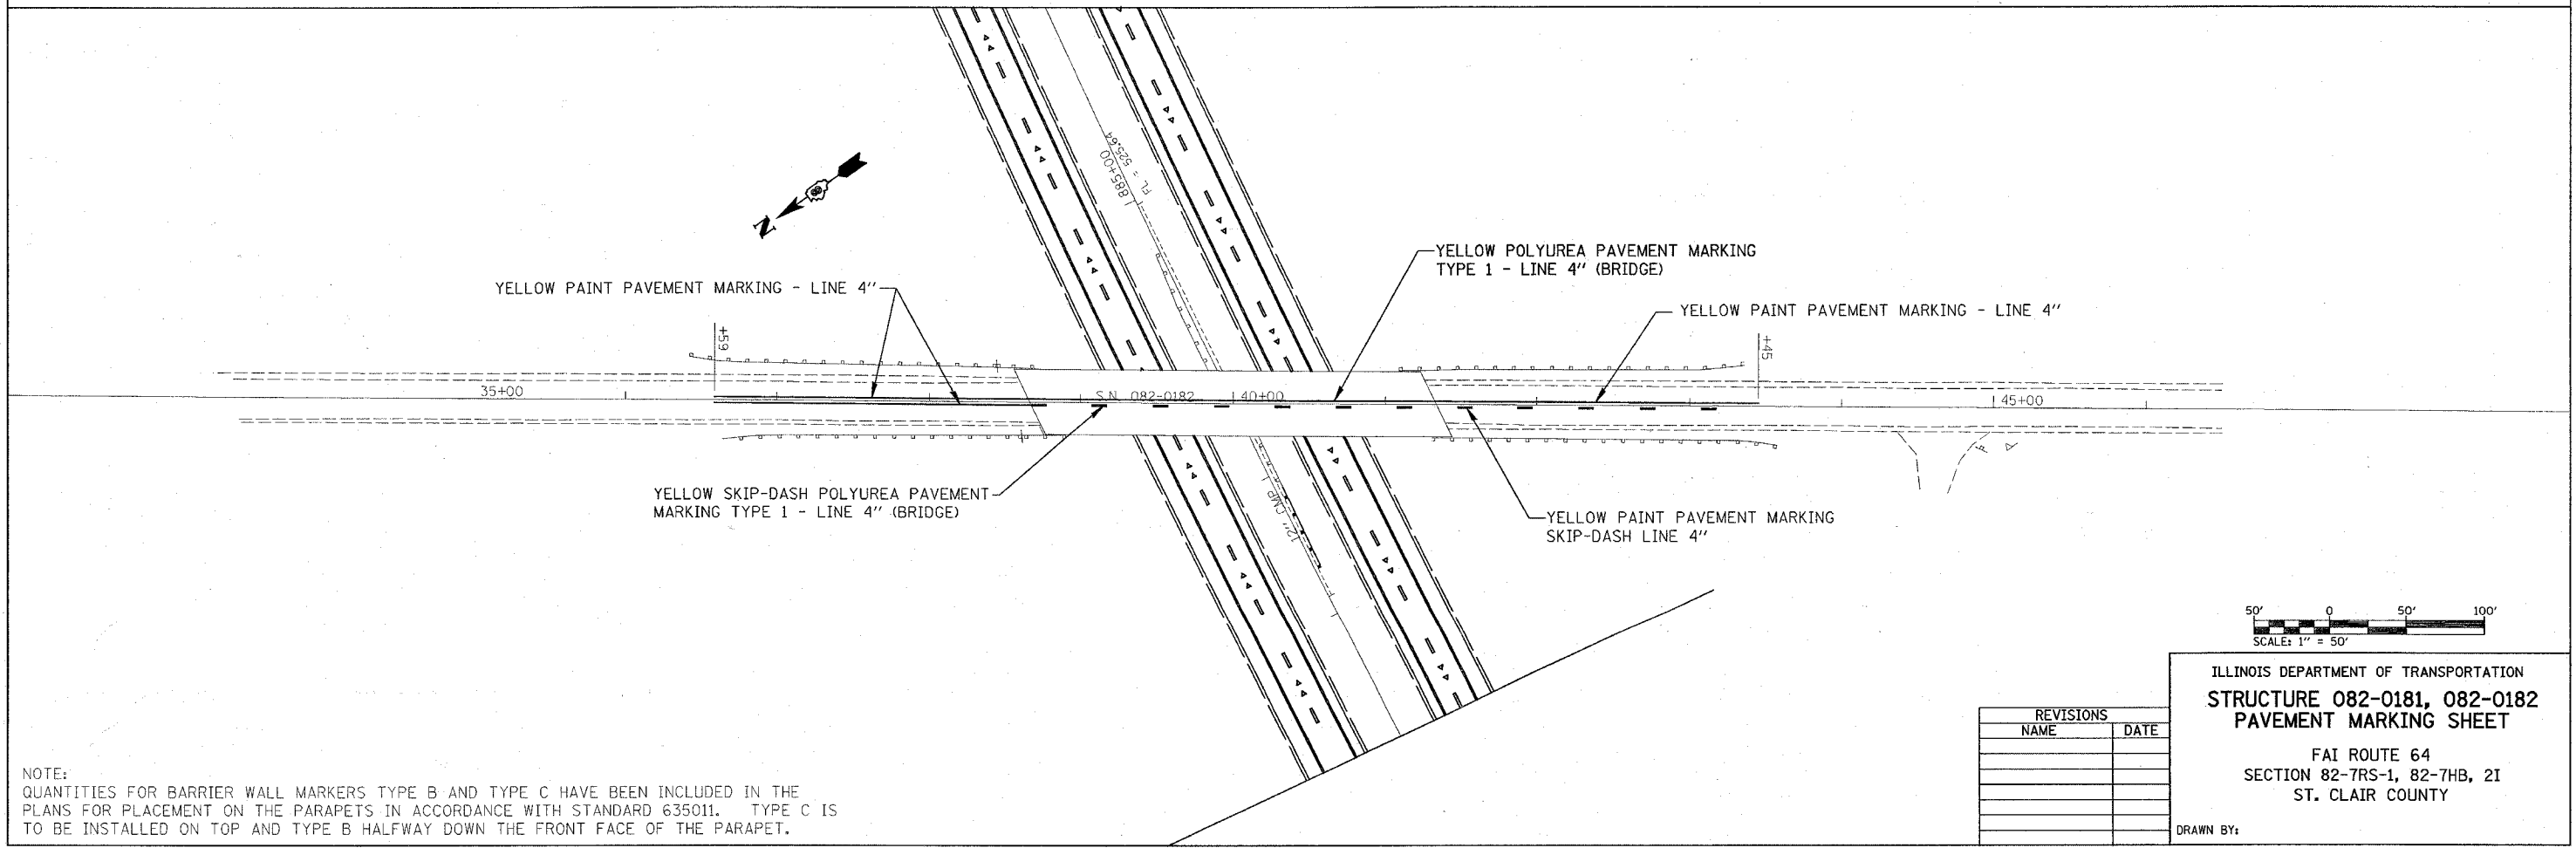

NOTE:  
 QUANTITIES FOR BARRIER WALL MARKERS TYPE B AND TYPE C HAVE BEEN INCLUDED IN THE PLANS FOR PLACEMENT ON THE PARAPETS IN ACCORDANCE WITH STANDARD 635011. TYPE C IS TO BE INSTALLED ON TOP AND TYPE B HALFWAY DOWN THE FRONT FACE OF THE PARAPET.



REVISIONS	
NAME	DATE

ILLINOIS DEPARTMENT OF TRANSPORTATION  
**STRUCTURE 082-0181, 082-0182**  
**PAVEMENT MARKING SHEET**  
 FAI ROUTE 64  
 SECTION 82-7RS-1, 82-7HB, 2I  
 ST. CLAIR COUNTY  
 DRAWN BY:  
 PLOT DATE: \*DATE-TIME\*

•PLOTTER  
 •NON-SPEC  
 •REF.  
 •REF.