
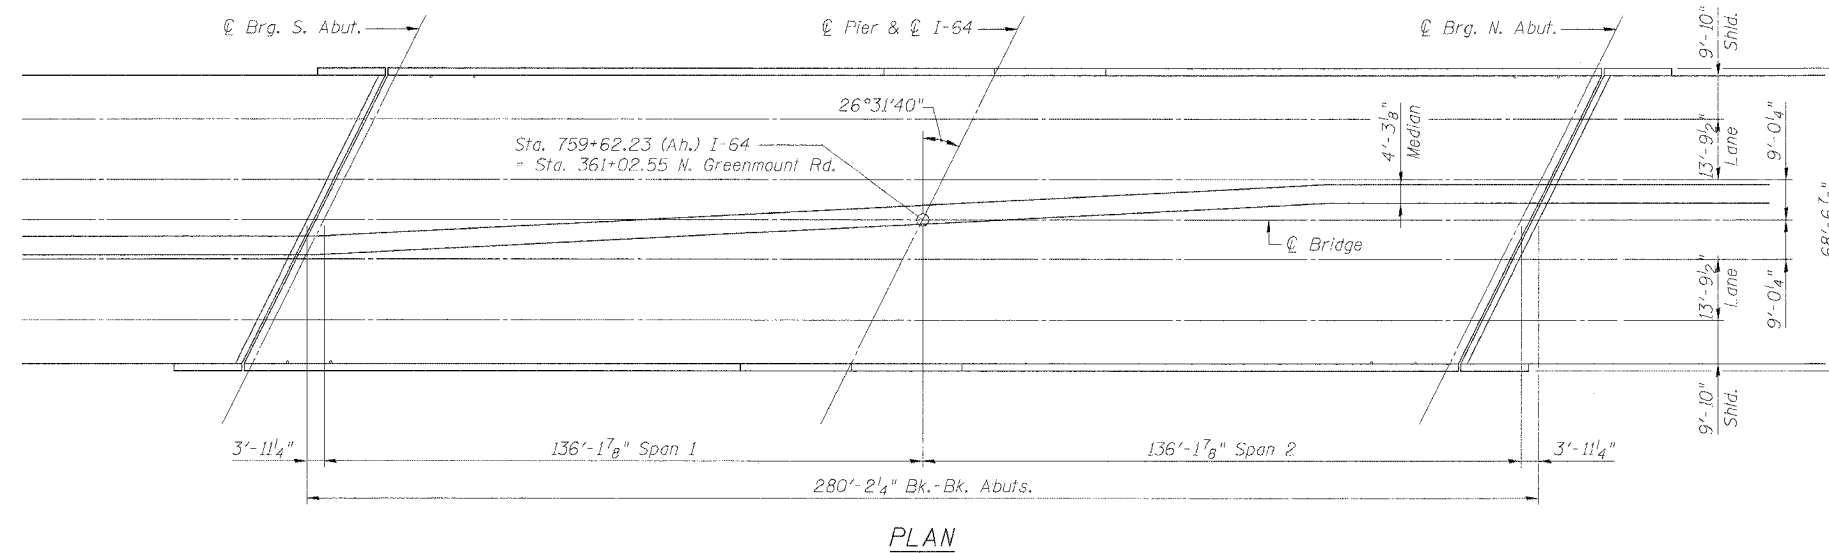


STATE OF ILLINOIS
DEPARTMENT OF TRANSPORTATION


SHEET 1
OF 1

F.A.I. RTE.	SECTION	COUNTY	TOTAL SHEETS	SHEET NO.
64	82-TR5-1, 82-THB-1, 21	ST. CLAIR	89	56
FED. ROAD DIST. NO.		ILLINOIS	FED. AID PROJECT	
CONTRACT NO. 76813				

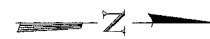

GENERAL NOTES

A Concrete Sealer shall be applied to the surfaces of the deck and parapets (See Special Provisions for BRIDGE DECK CONCRETE SEALER).

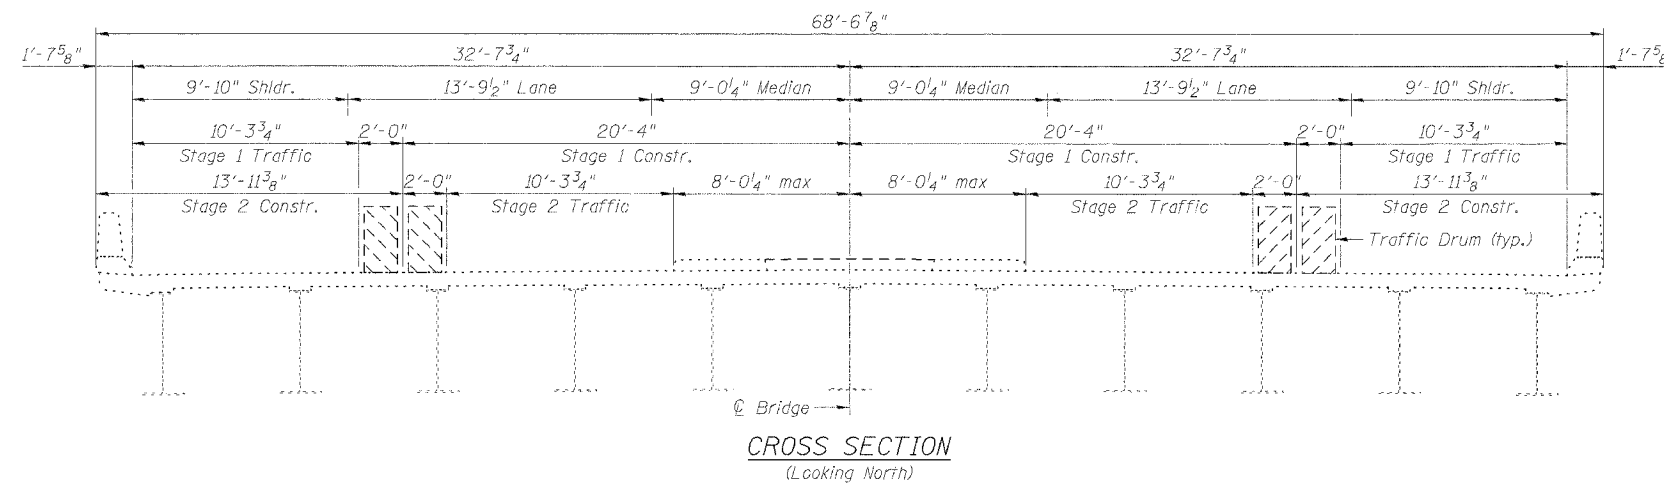

TOTAL BILL OF MATERIAL


ITEM	UNIT	SUPER	SUB	TOTAL
Concrete Sealer	Sq Yd	2262	--	2262

DATE: 03/28/2005 12:20:56 USER: P. Roy FILE: F:\N032 IL-DBV\2 I-64 Bridge Repairs\I-64 Bridge\Greenmount.dgn

DESIGNED: CDB	DRAWN: SJS
CHECKED: DCD	CHECKED: CDB/DCD



Signed: *David Depp*
Date: *3-28-2005*
Lic. Expires: 11-30-2006

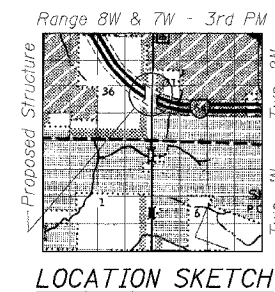

GENERAL PLAN
N. GREENMOUNT ROAD OVER
INTERSTATE 64
F.A.I. 64 SEC. 82-TR5-1, 82-THB-1, 21
ST. CLAIR COUNTY
STATION 759+62.23
STRUCTURE NO. 082-0344