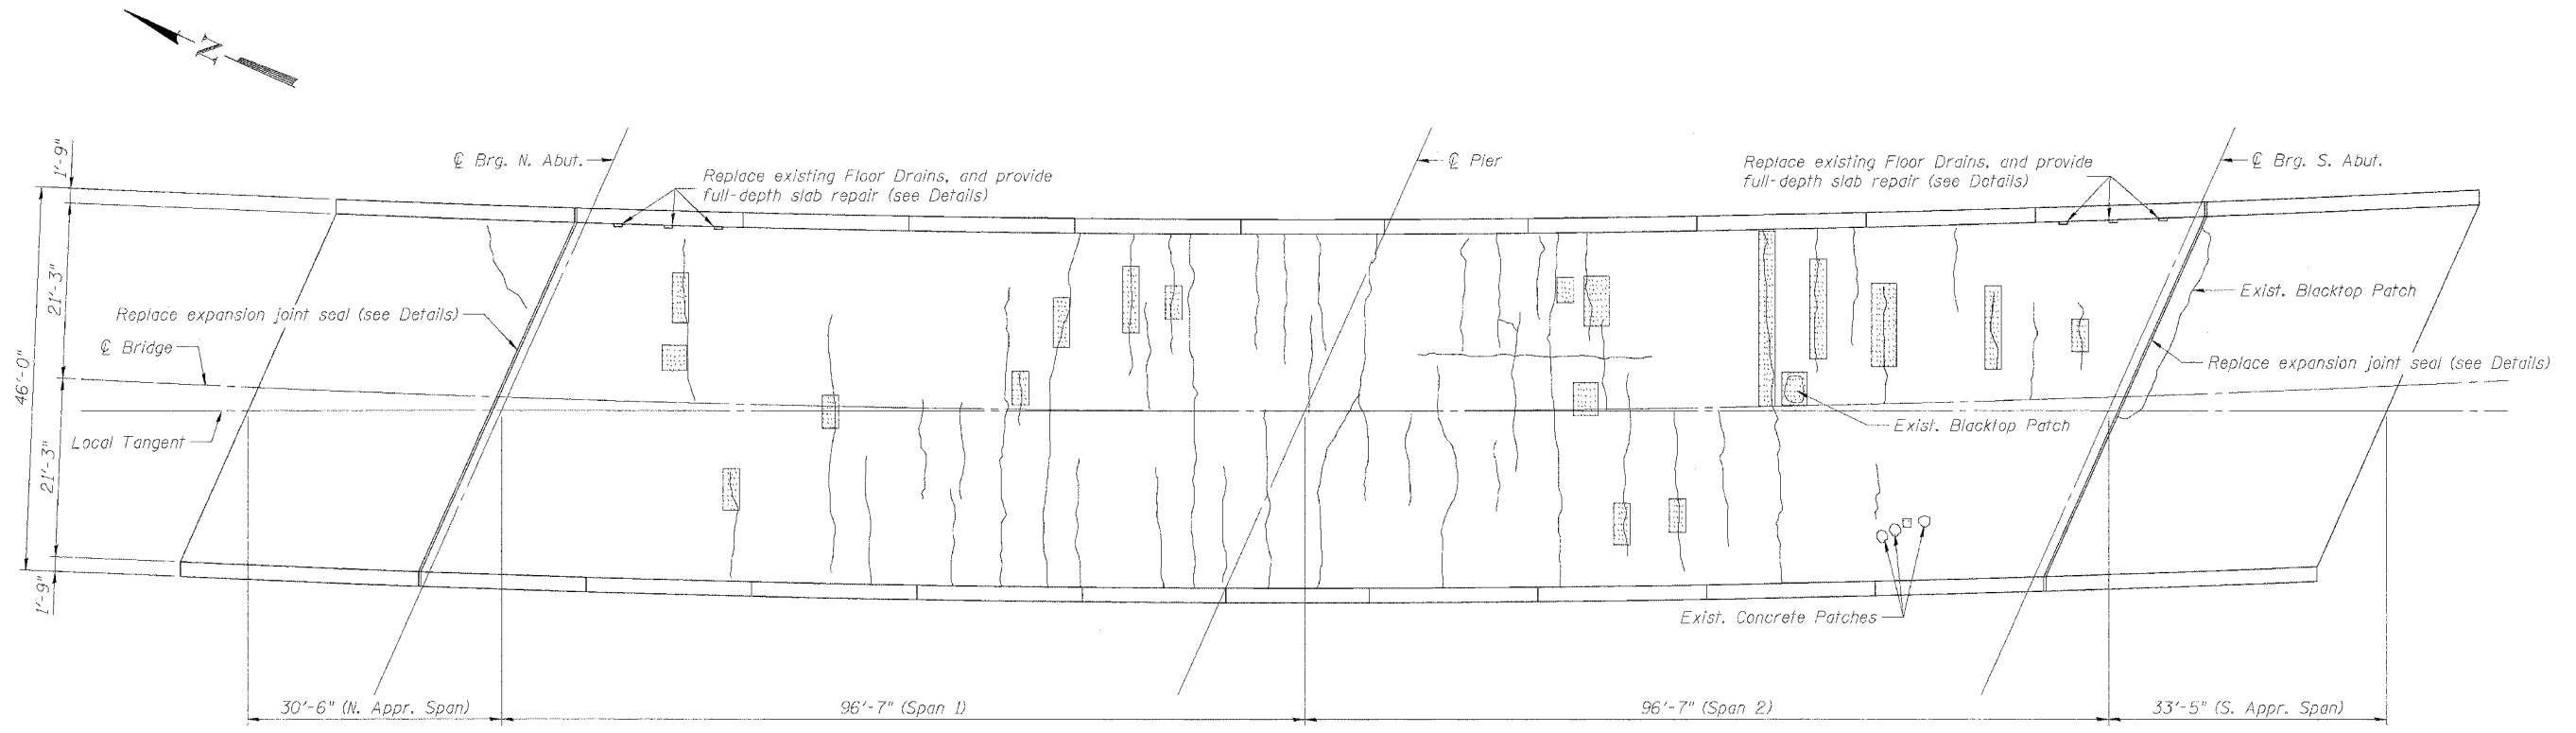


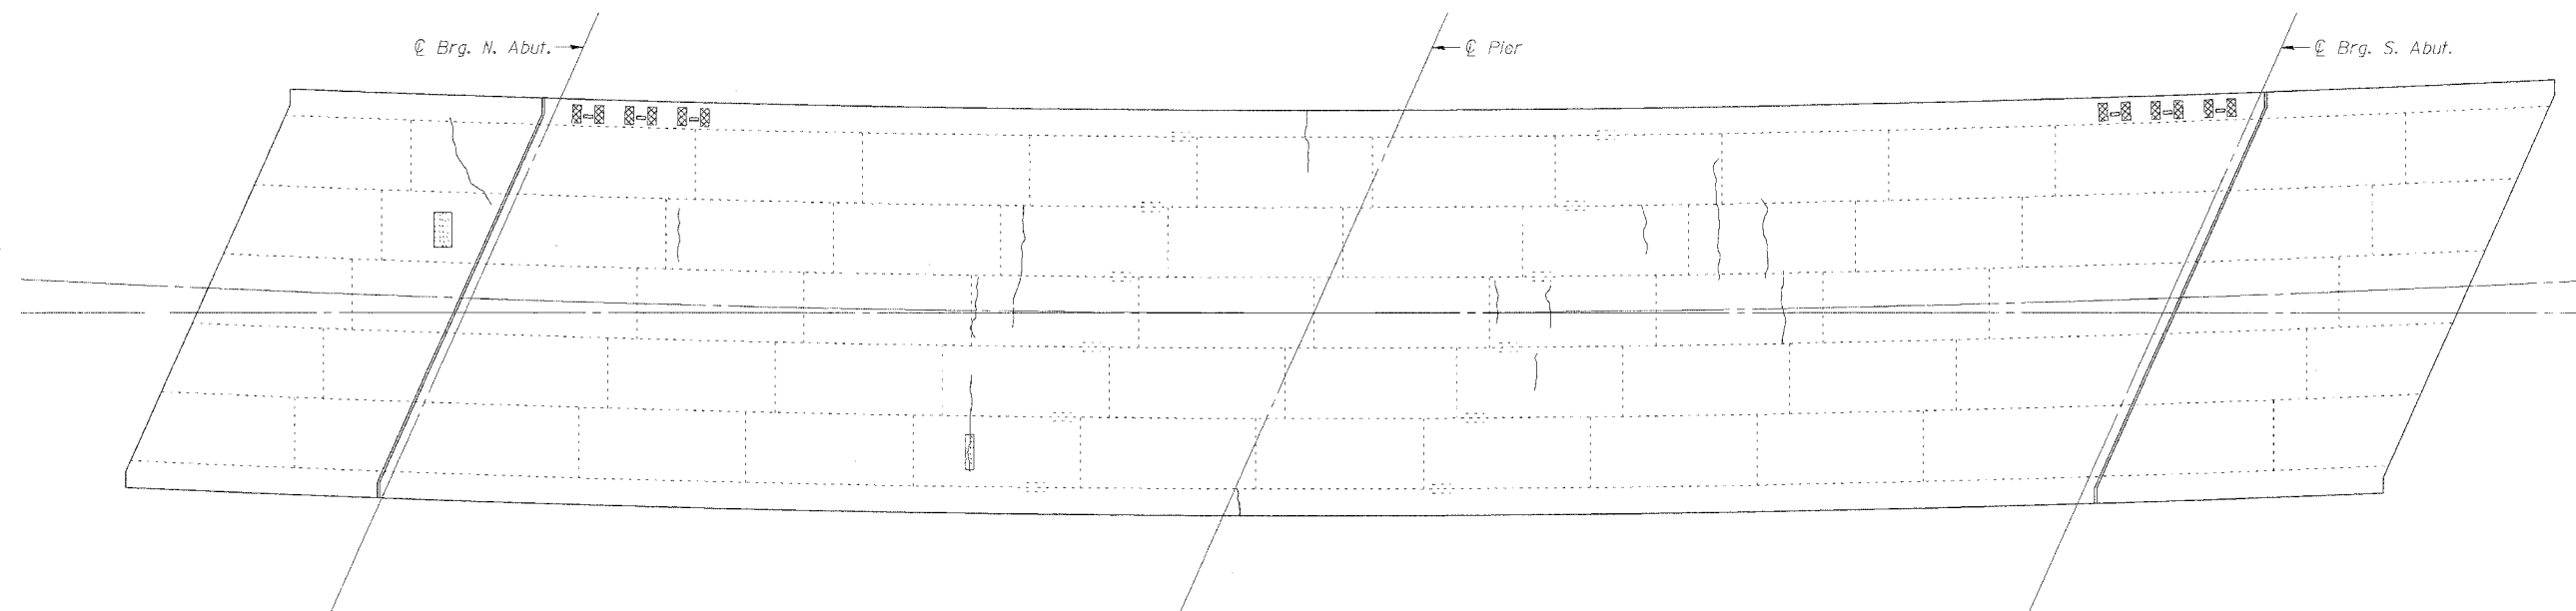
STATE OF ILLINOIS
DEPARTMENT OF TRANSPORTATION

SHEET 2
OF 8

F.A.I. RTE.	SECTION	COUNTY	TOTAL SHEETS	SHEET NO.
64	82-7RS-1, 82-7HB-1, 2I	ST. CLAIR	89	60
FED. ROAD DIST. NO.		ILLINOIS FED. AID PROJECT		CONTRACT NO. 76813

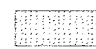




TOP PLAN




BOTTOM PLAN

LEGEND

-  Hollow or Unsound Concrete (284 S.F.)
-  Spalled Concrete with Exposed Rebar (24 S.F.)
-  Hairline Crack

NOTES:

Deck Condition Survey performed 8/31/2004.
The Engineer shall record actual locations of deck repair on the As-Built plans.

 Johnson, Depp & Quisenberry CONSULTING ENGINEERS Springfield, Illinois			
DESIGNED:	CDB	DRAWN:	SJS
CHECKED:	DCD	CHECKED:	CDB/DCD

DECK PLAN
S. LINCOLN AVE. (FAS 843) OVER
INTERSTATE 64
F.A.I. 64 SEC. 82-7RS-1, 82-7HB-1, 2I
ST. CLAIR COUNTY
STATION 816+85.18
STRUCTURE NO. 082-0181