

F.A.I. RTE.	SECTION	COUNTY	TOTAL SHEETS	SHEET NO.
64	82-TRS-1, 82-THB, 2I	ST. CLAIR	89	68
STA.		TO STA.		
FED. ROAD DIST. NO.	ILLINOIS	FED. AID PROJECT		


NOTES

SIGNS, TRAFFIC SIGNALS, INDUCTION LOOP DETECTORS, AND ALL OTHER TRAFFIC CONTROL DEVICES SHALL BE PLACED IN ACCORDANCE WITH STANDARD 701316 OR AS DIRECTED BY THE RESIDENT ENGINEER.


THE TEMPORARY EDGELINE SHOWN IS STRIPED 4' AWAY FROM THE PARAPET MAKING THE ACTUAL STAGE 1 TRAFFIC LANE 12' WIDE.

THE MATERIAL PLACED FOR THE BITUMINOUS TAPER SHALL BE SURFACE COURSE, MIX D.

THE APPLICATION AND REMOVAL OF TEMPORARY PAVEMENT MARKING SHALL BE INCLUDED IN THE COST OF TRAFFIC CONTROL AND PROTECTION, STANDARD 701316.

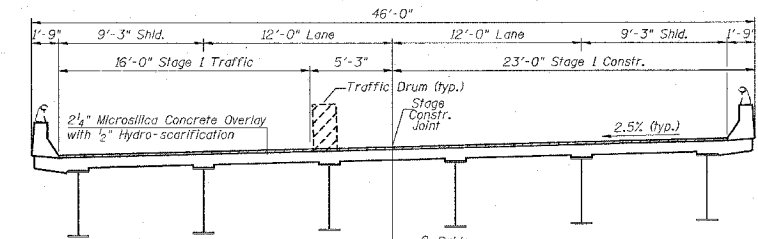

CROSS SECTION (SN 082-0181)
(Looking South)

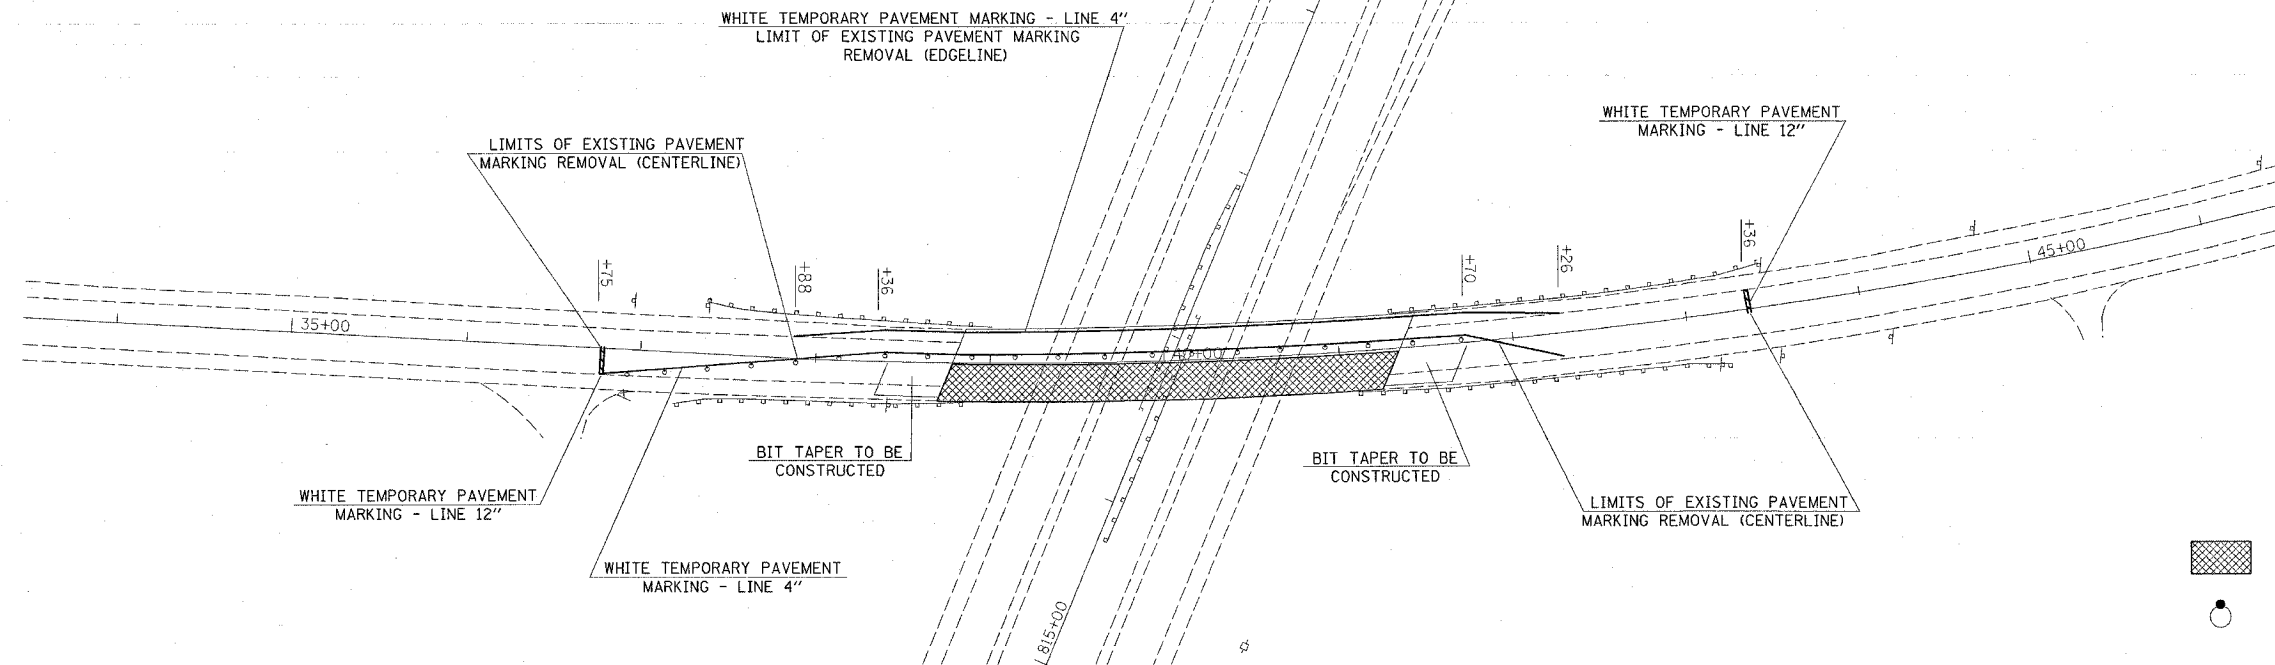

- WORK AREA
- DRUM WITH STEADY BURNING LIGHT

REVISIONS	
NAME	DATE

ILLINOIS DEPARTMENT OF TRANSPORTATION
STAGE 1 TRAFFIC CONTROL
SN 082-0181
 FAI ROUTE 64
 SECTION 82-TRS-1, 82-THB, 2I
 ST. CLAIR COUNTY

SCALE: VERT. _____ DRAWN BY _____
 HORIZ. _____ CHECKED BY _____
 DATE _____

PLOT DATE = #DATE#
 PLOT SCALE = #SCALE#
 REFERENCE = #REF#