
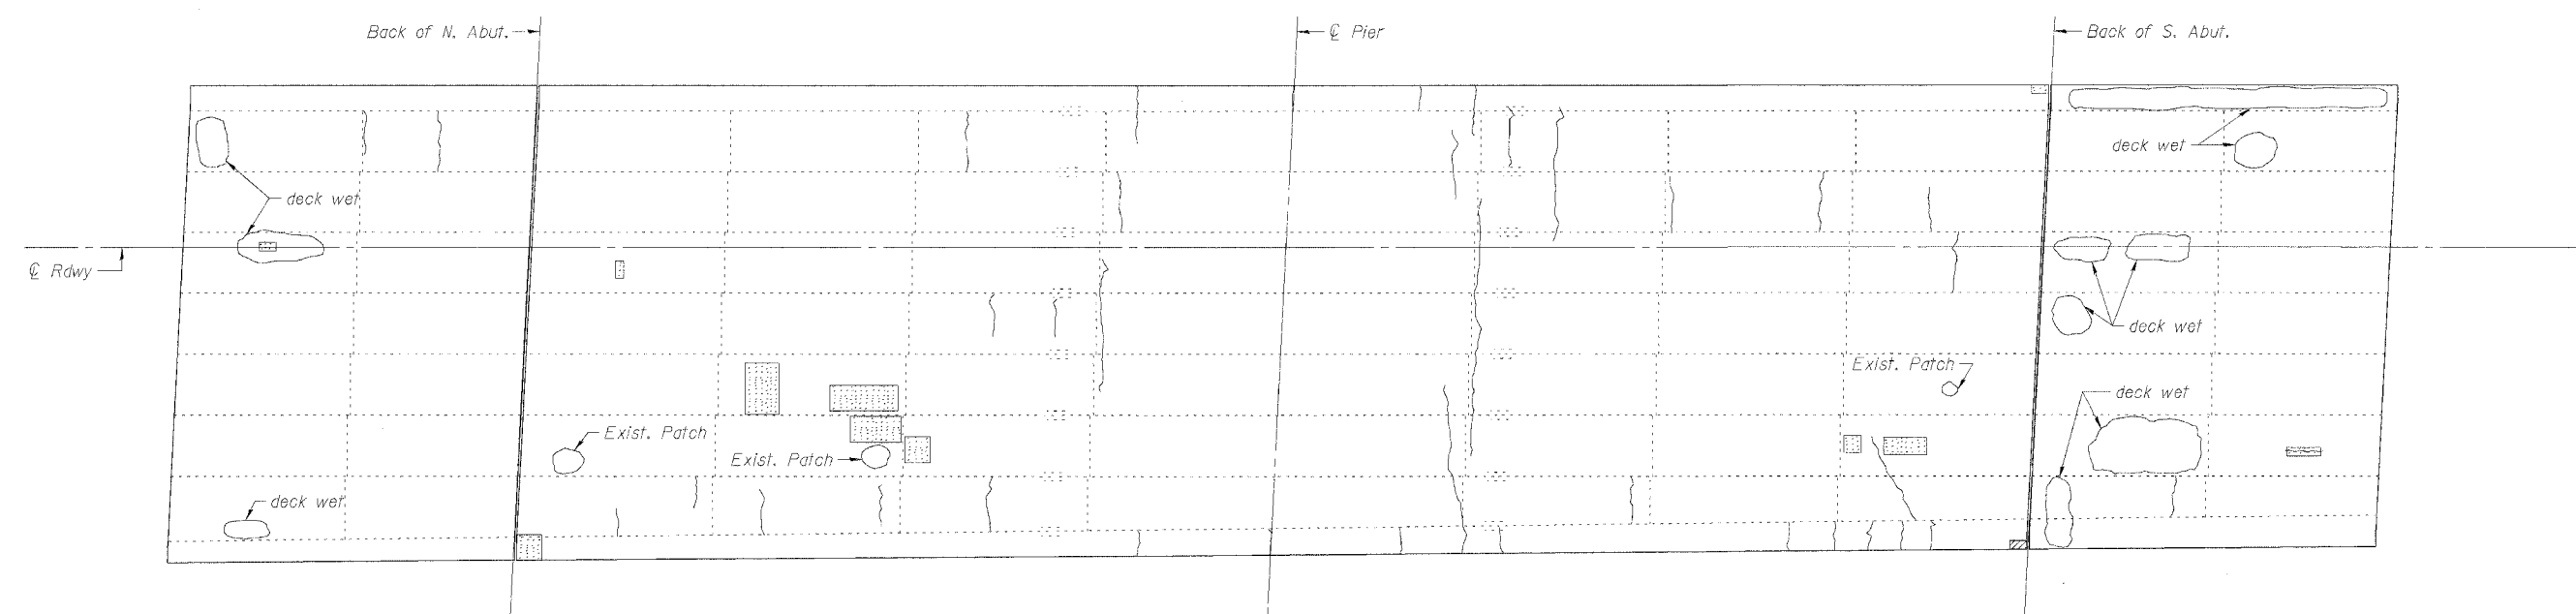


STATE OF ILLINOIS
DEPARTMENT OF TRANSPORTATION

SHEET 2
OF 6

F.A.I. RTE.	SECTION	COUNTY	TOTAL SHEETS	SHEET NO.
64	82-7RS-1, 82-7HB-1, 21	ST. CLAIR	69	62
FED. ROAD DIST. NO.			ILLINOIS FED. AID PROJECT	
CONTRACT NO. 76813				

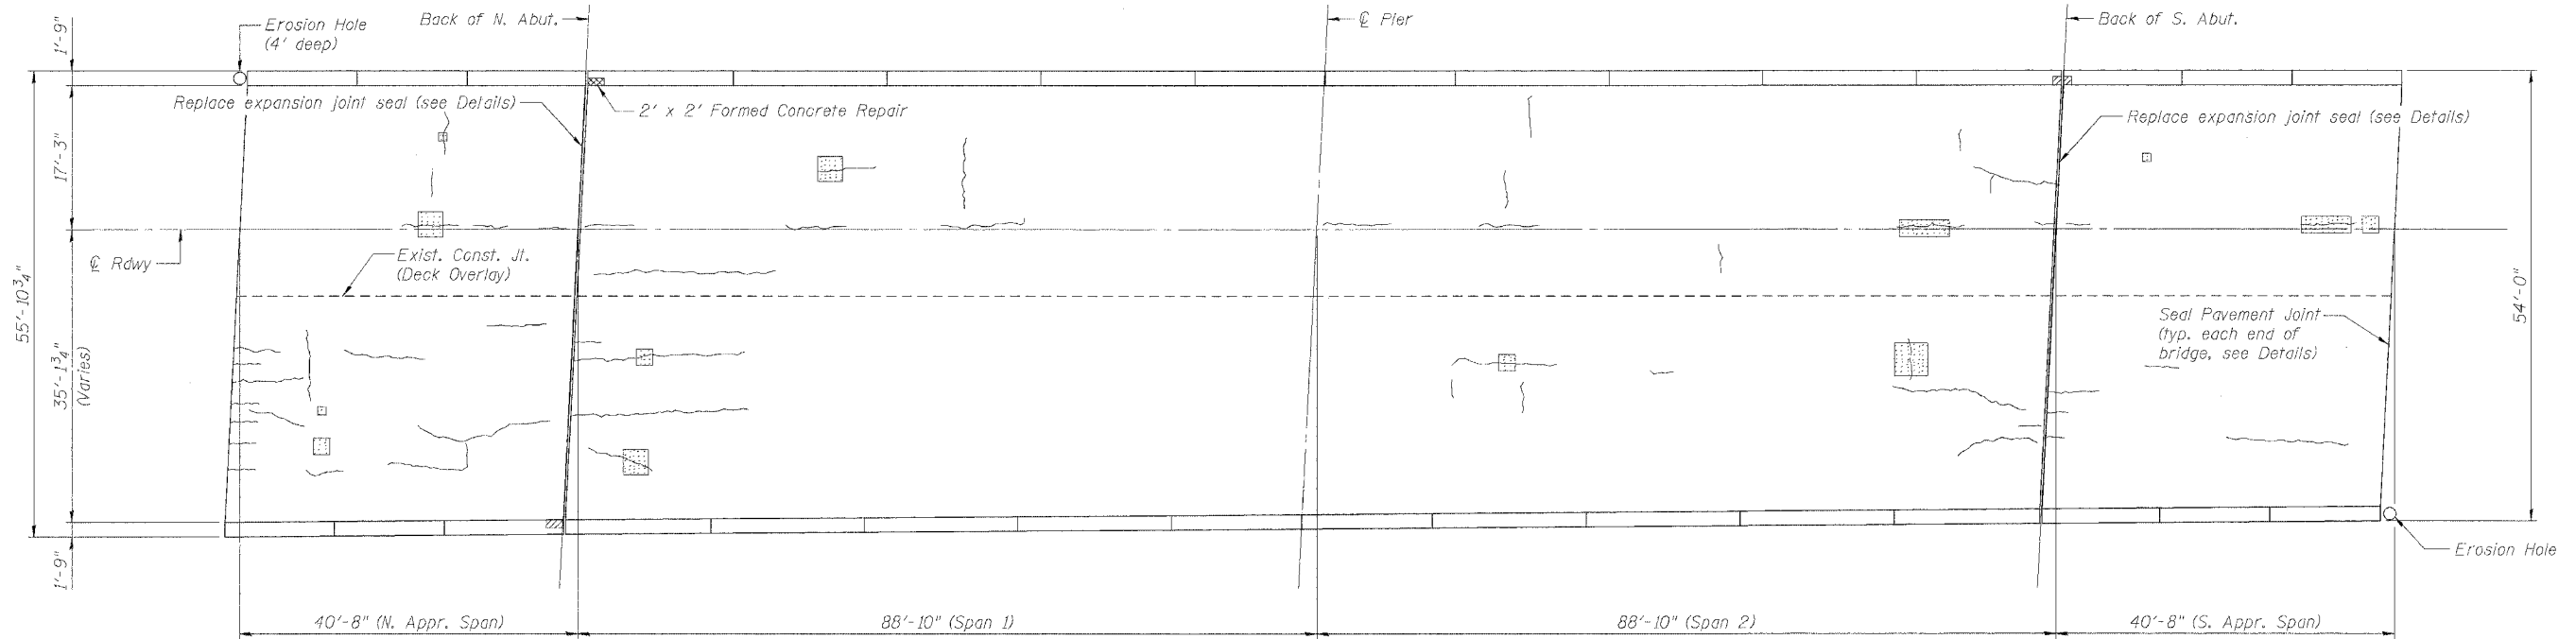

LEGEND

	Hollow or Unsound Concrete (188 S.F.)
	Spalled Concrete (6 S.F.)
	Spalled Concrete with Exposed Rebar (4 S.F.)
	Hairline Crack

NOTES:

Deck Condition Survey performed 9/01/2004.

The Engineer shall record actual locations of deck repair on the As-Built plans.

DECK PLAN (SB)
 IL 158 (SB & NB) OVER
 INTERSTATE 64
 F.A.I. 64 SEC. 82-7RS-1, 82-7HB-1, 21
 ST. CLAIR COUNTY
 STATION 913+25.94
 STRUCTURE NO. 082-0183 & -0184

		Johnson, Depp & Quisenberry	
CONSULTING ENGINEERS		Springfield, Illinois	
DESIGNED: CDB	DRAWN: SJS		
CHECKED: DCD	CHECKED: CDB/DCD		

FILE: F:\110132_IL-DBVW#2 I-64 Bridge Repairs\4-SN0183_4-IL58\02deck_sb.dgn
 USER: P. Roy
 DATE: 03/28/2005 - 13:32:47