


STATE OF ILLINOIS
DEPARTMENT OF TRANSPORTATION

SHEET 6
OF 6

F.A.I. RTE.	SECTION	COUNTY	TOTAL SHEETS	SHEET NO.
64	82-7RS-1, 82-7NB-1, 21	ST. CLAIR	89	84
FED. ROAD DIST. NO.	ILLINOIS FED. AID PROJECT			
	CONTRACT NO. 76813			

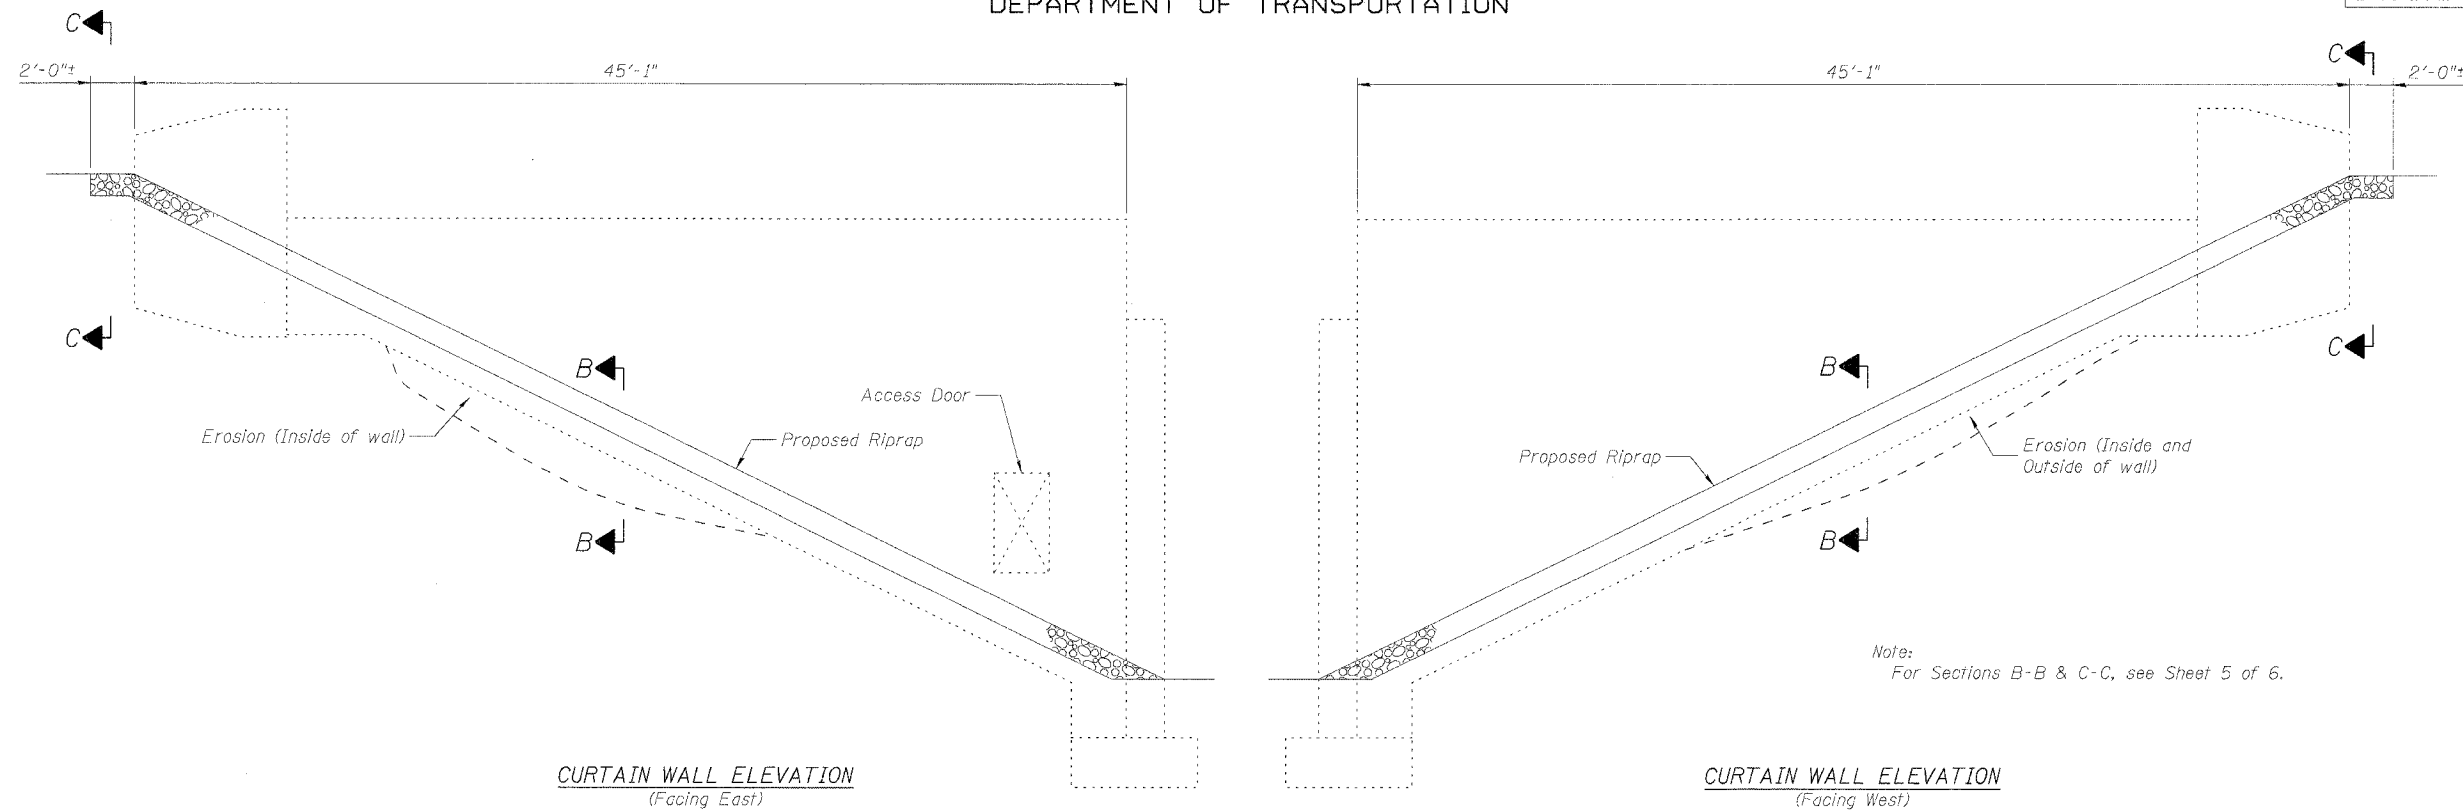


Note:
For Sections B-B & C-C, see Sheet 5 of 6.

CURTAIN WALL ELEVATION
(Facing East)

CURTAIN WALL ELEVATION
(Facing West)

NORTH ABUTMENT

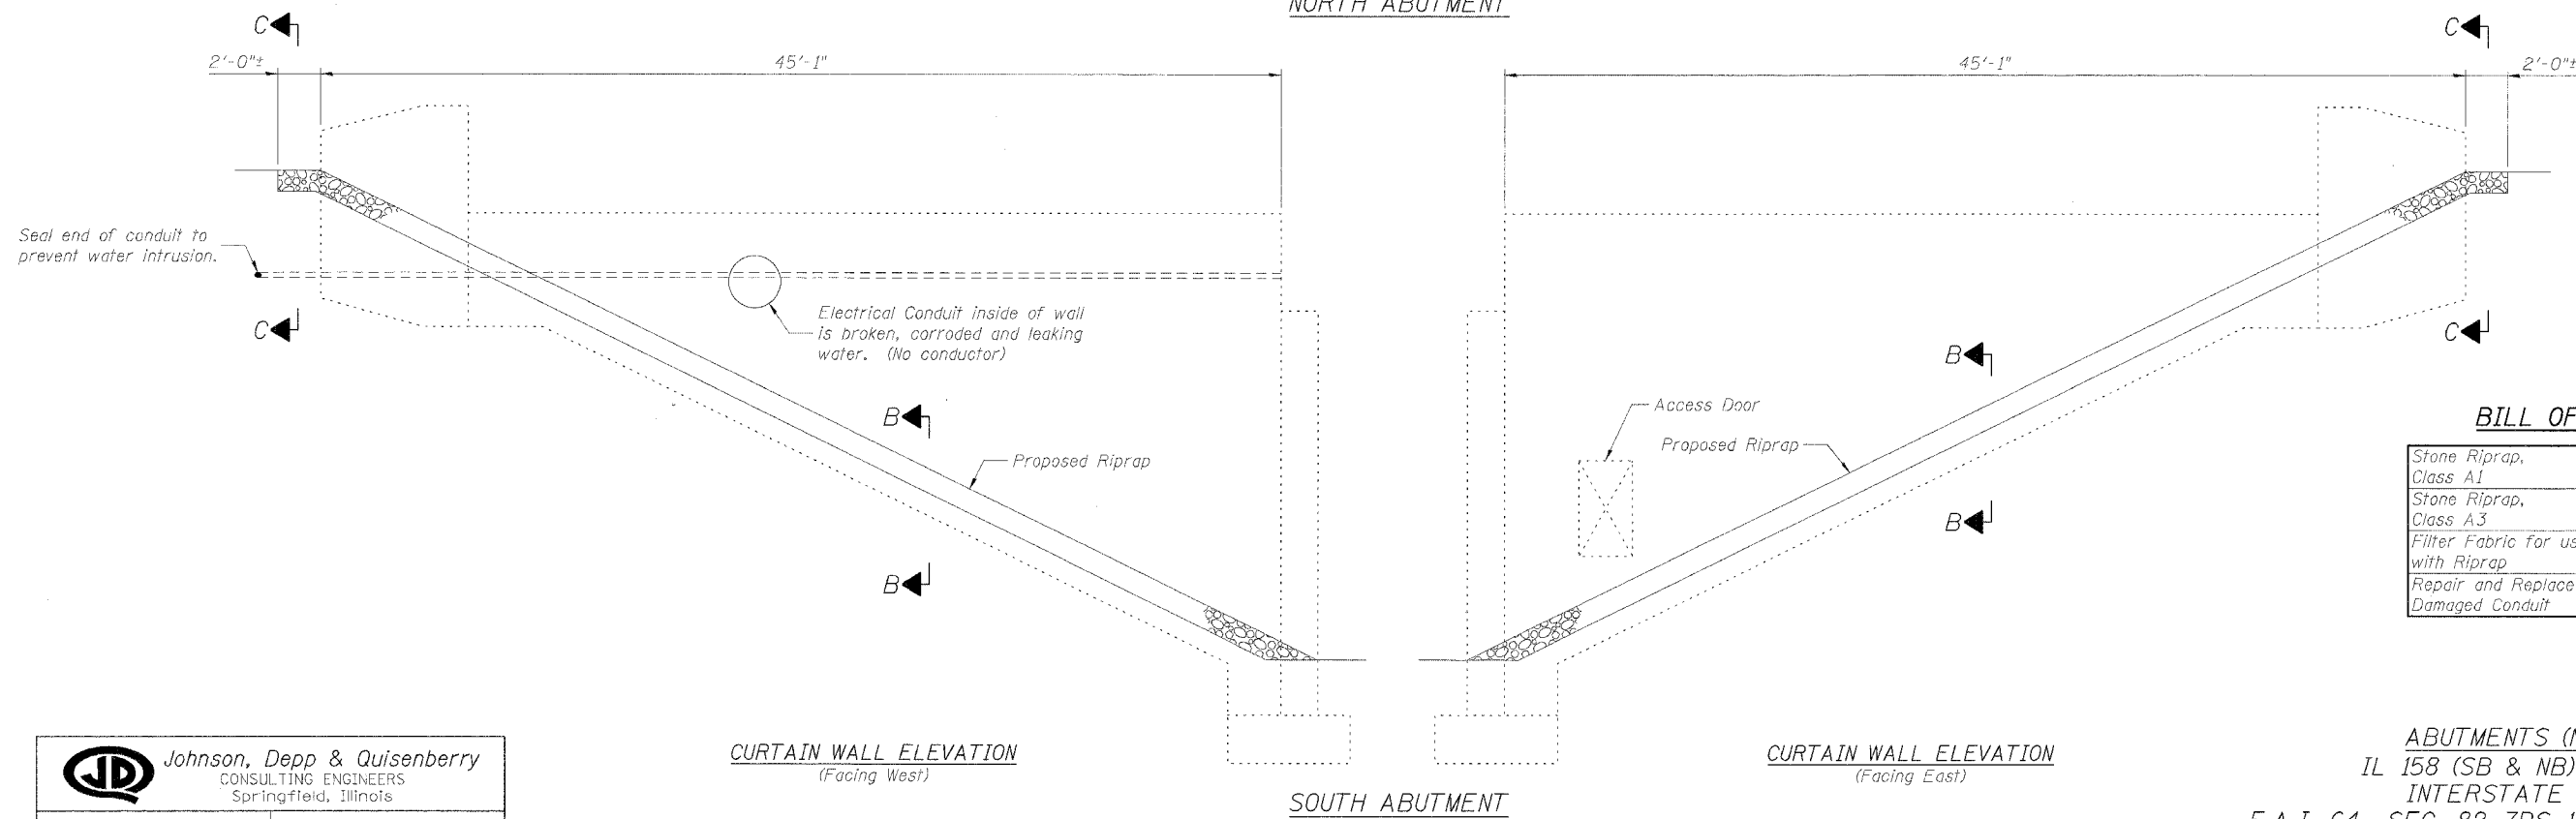

CURTAIN WALL ELEVATION
(Facing West)

CURTAIN WALL ELEVATION
(Facing East)

SOUTH ABUTMENT

BILL OF MATERIAL

Stone Riprap, Class A1	Ton	84
Stone Riprap, Class A3	Ton	74
Filter Fabric for use with Riprap	Sq. Yd.	300
Repair and Replace Damaged Conduit	Foot	1

ABUTMENTS (NB)
IL 158 (SB & NB) OVER
INTERSTATE 64
F.A.I. 64 SEC. 82-7RS-1, 82-7NB-1, 21
ST. CLAIR COUNTY
STATION 913+25.94
STRUCTURE NO. 082-0183 & -0184

JD Johnson, Depp & Quisenberry
CONSULTING ENGINEERS
Springfield, Illinois

DESIGNED: CDB	DRAWN: P. Ray
CHECKED: DCD	CHECKED: CDB/DCD

FILE: F:\11032 IL-DB\11032-64 Bridge Repairs\4-SNO183.4-IL158\06abuf_rnb.dgn
 USER: P. Ray
 DATE: 03/28/2005 - 13:34:59